


ADA RAMP DESIGN

DRAWING INDEX

SHEET No.	SHEET TITLE	INTERSECTION No.
C-1	COVER SHEET	
G-1	DRAWING INDEX	
Q-1	QUANTITY SHEET	
R-1	REMOVAL PLAN - GRAND RIVER + TIMES SQUARE	35
	SHELBY + STATE	21
	GRISWOLD + GRAND RIVER	17
	GRISWOLD + CLIFFORD	16
R-2	REMOVAL PLAN - GRATIOT + FARMER	9
	GRAND RIVER + FARMER	8
R-3	REMOVAL PLAN - BAGLEY + CLIFFORD	37
	CLIFFORD + TIMES SQUARE	34
R-4	REMOVAL PLAN - ADAMS + WOODWARD	11
	ADAMS + WITHERELL	1
R-5	REMOVAL PLAN - GRISWOLD + STATE	18
	GRISWOLD + MICHIGAN	19
	GRISWOLD + LAFAYETTE	20
R-6	REMOVAL PLAN - MADISON + WITHERELL	2
	MADISON + JOHN R.	3
R-7	REMOVAL PLAN - BROADWAY + WITHERELL	4
R-8	REMOVAL PLAN - BROADWAY + JOHN R.	5
R-9	REMOVAL PLAN - BROADWAY + GRAND RIVER	6
R-10	REMOVAL PLAN - WOODWARD + WITHERELL	12
R-11	REMOVAL PLAN - WOODWARD + CLIFFORD	13
R-12	REMOVAL PLAN - WOODWARD + GRAND RIVER	14
R-13	REMOVAL PLAN - WOODWARD + STATE	15
GC-1	GEOMETRIC CONTROL - GRAND RIVER + TIMES SQUARE	35
	SHELBY + STATE	21
	GRISWOLD + GRAND RIVER	17
	GRISWOLD + CLIFFORD	16
GC-2	GEOMETRIC CONTROL - GRATIOT + FARMER	9
	GRAND RIVER + FARMER	8
GC-3	GEOMETRIC CONTROL - BAGLEY + CLIFFORD	37
	CLIFFORD + TIMES SQUARE	34
GC-4	GEOMETRIC CONTROL - ADAMS + WOODWARD	11
	ADAMS + WITHERELL	1
GC-5	GEOMETRIC CONTROL - GRISWOLD + STATE	18
	GRISWOLD + MICHIGAN	19
	GRISWOLD + LAFAYETTE	20
GC-6	GEOMETRIC CONTROL - MADISON + WITHERELL	2
	MADISON + JOHN R.	3
GC-7	GEOMETRIC CONTROL - BROADWAY + WITHERELL	4

SHEET No.	SHEET TITLE	INTERSECTION No.
GC-8	GEOMETRIC CONTROL - BROADWAY + JOHN R.	5
GC-9	GEOMETRIC CONTROL - BROADWAY + GRAND RIVER	6
GC-10	GEOMETRIC CONTROL - WOODWARD + WITHERELL	12
GC-11	GEOMETRIC CONTROL - WOODWARD + CLIFFORD	13
GC-12	GEOMETRIC CONTROL - WOODWARD + GRAND RIVER	14
GC-13	GEOMETRIC CONTROL - WOODWARD + STATE	15
S-1	GRADING PLAN - GRAND RIVER + TIMES SQUARE	35
	SHELBY + STATE	21
	GRISWOLD + GRAND RIVER	17
	GRISWOLD + CLIFFORD	16
S-2	GRADING PLAN - GRATIOT + FARMER	9
	GRAND RIVER + FARMER	8
S-3	GRADING PLAN - BAGLEY + CLIFFORD	37
	CLIFFORD + TIMES SQUARE	34
S-4	GRADING PLAN - ADAMS + WOODWARD	11
	ADAMS + WITHERELL	1
S-5	GRADING PLAN - GRISWOLD + STATE	18
	GRISWOLD + MICHIGAN	19
	GRISWOLD + LAFAYETTE	20
S-6	GRADING PLAN - MADISON + WITHERELL	2
	MADISON + JOHN R.	3
S-7	GRADING PLAN - BROADWAY + WITHERELL	4
S-8	GRADING PLAN - BROADWAY + JOHN R.	5
S-9	GRADING PLAN - BROADWAY + GRAND RIVER	6
S-10	GRADING PLAN - WOODWARD + WITHERELL	12
S-11	GRADING PLAN - WOODWARD + CLIFFORD	13
S-12	GRADING PLAN - WOODWARD + GRAND RIVER	14
S-13	GRADING PLAN - WOODWARD + STATE	15

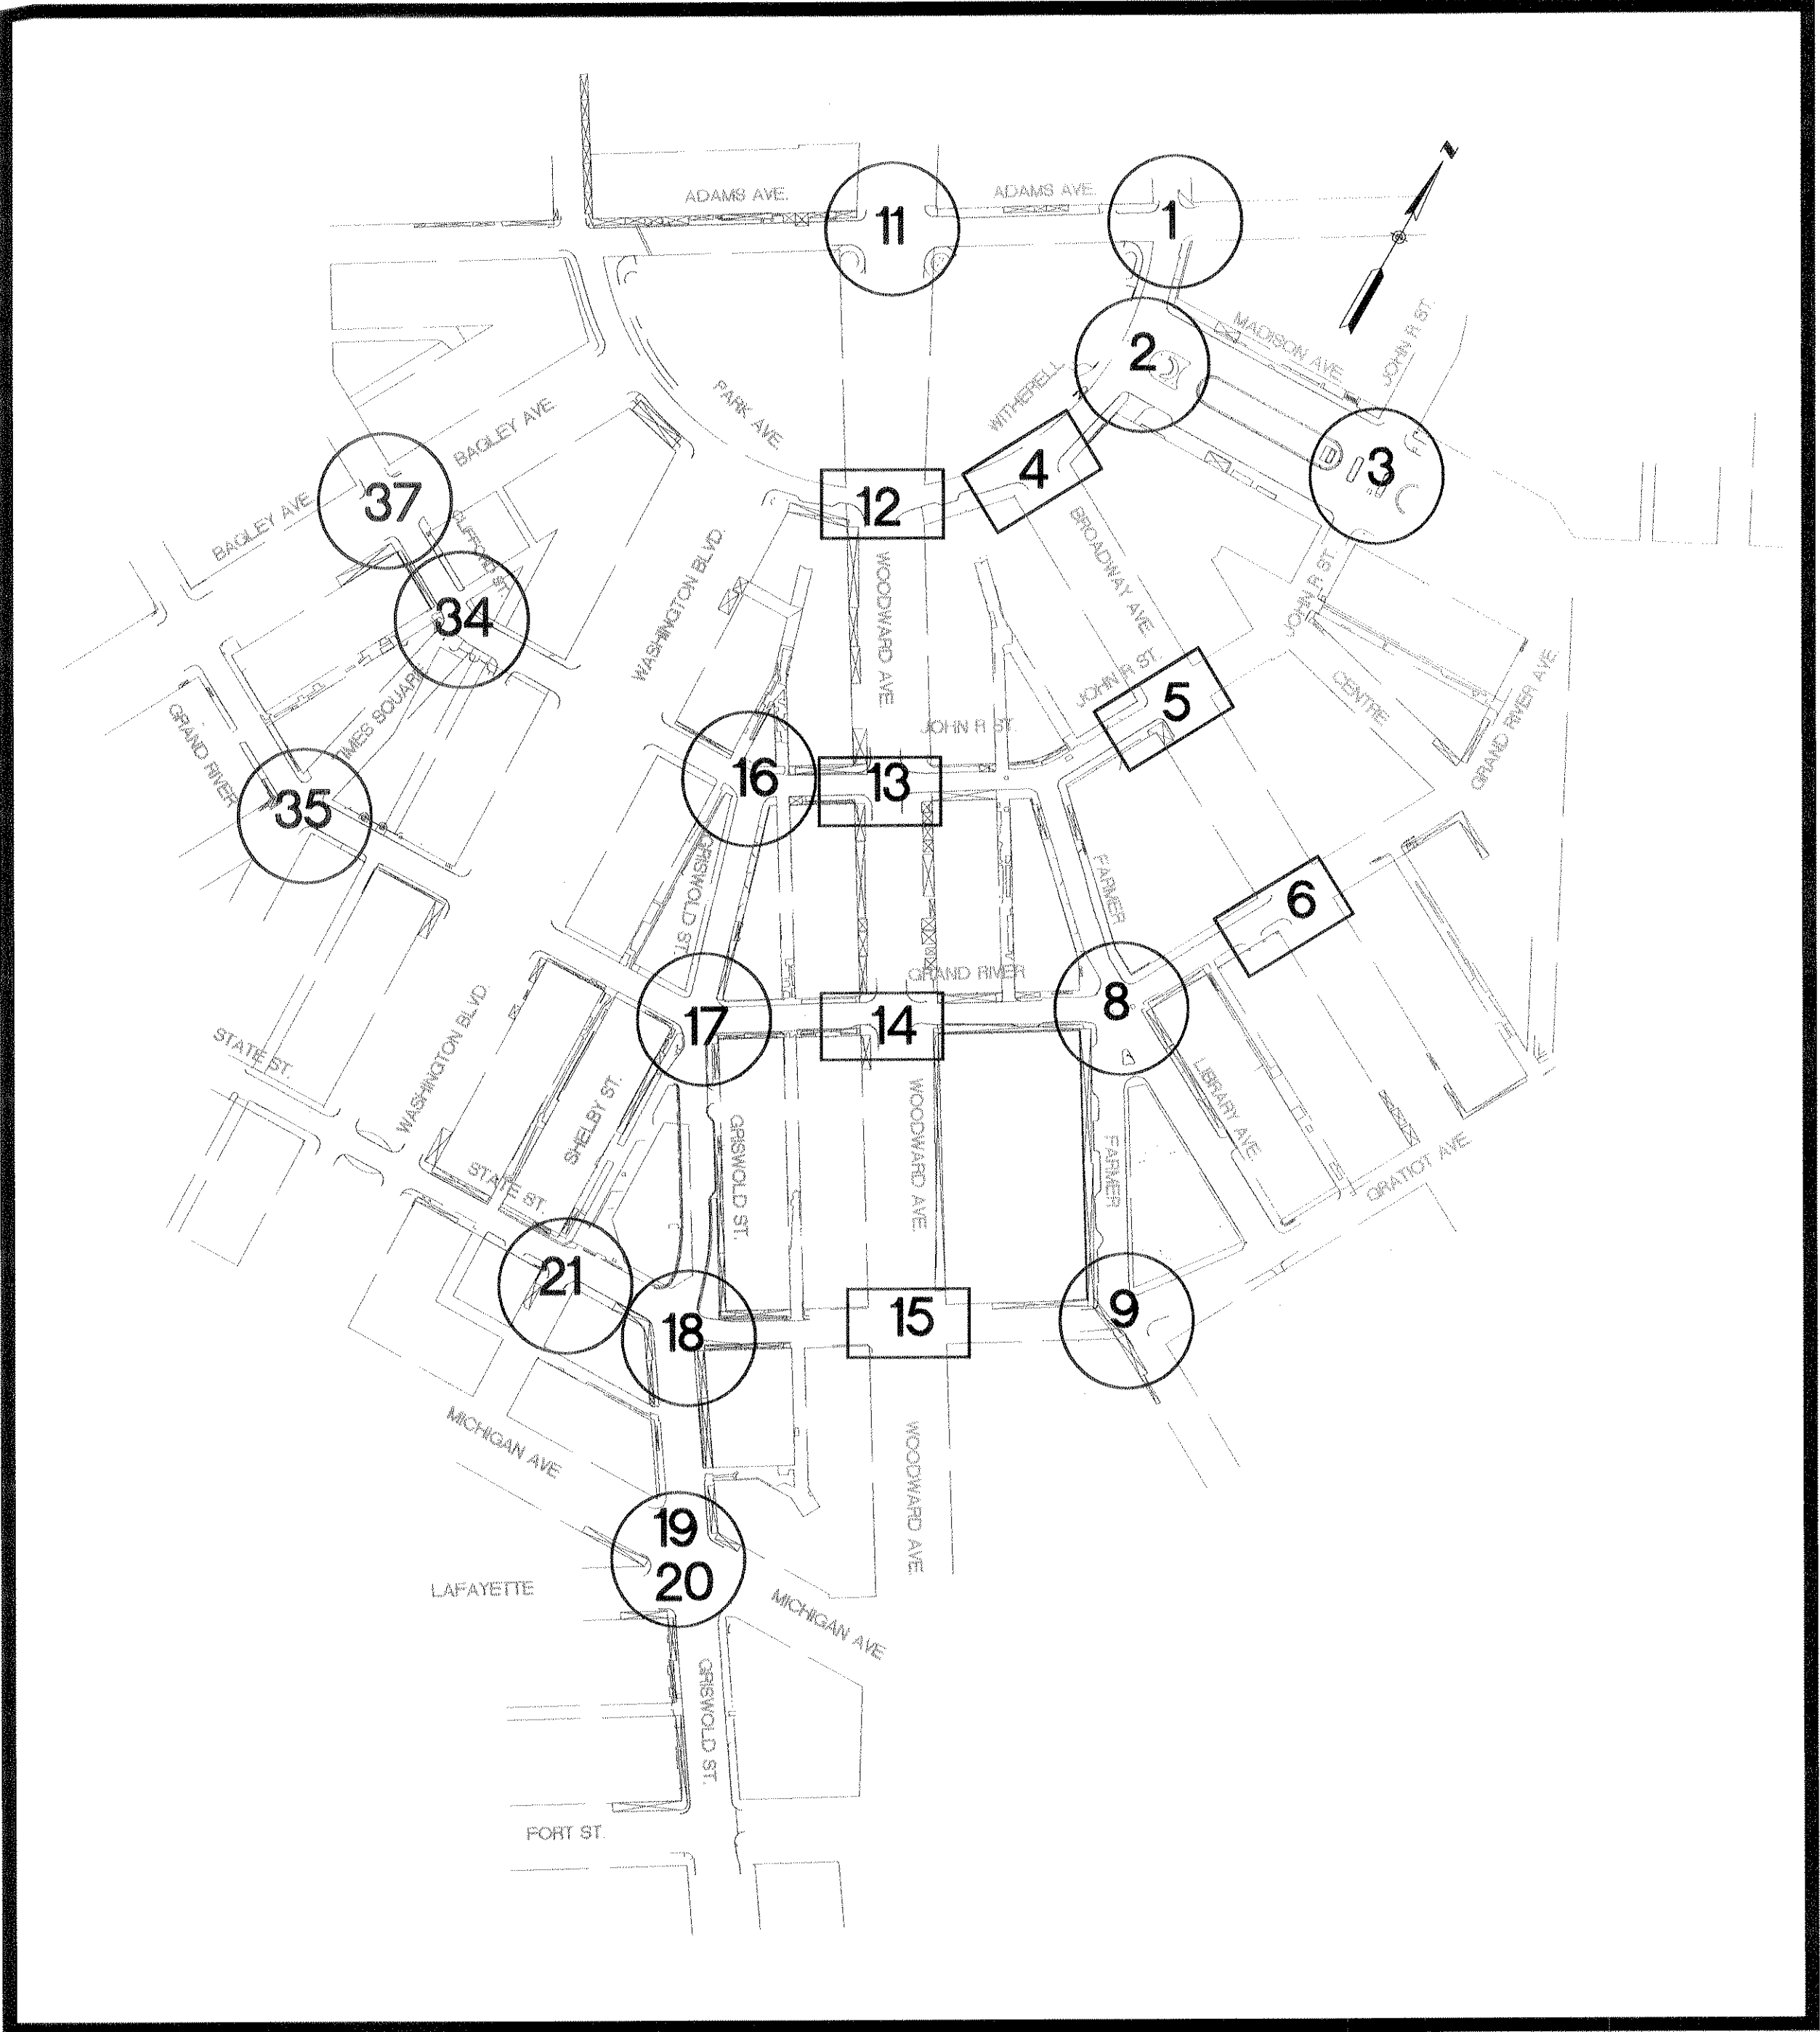

INTERSECTION LOCATION MAP
N.T.S.