


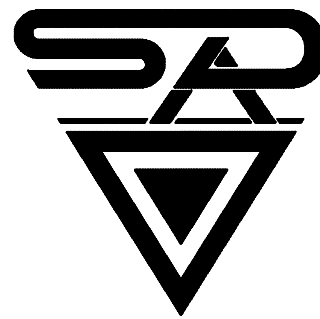

Engineering Consultants
Infrastructure • Land Development • Surveying

220 W. Congress, Suite 400
Detroit, MI 48226
Phone: (313) 967-4700
Fax: (313) 967-4707

905 South Blvd. East
Rochester Hills, MI 48307
Phone: (248) 844-5400
Fax: (248) 844-5404

2505 W. Jefferson
Trenton, MI 48183
Phone: (734) 671-4344
Fax: (734) 671-4347

www.spaldingdedecker.com

DDA CITY OF DETROIT
DOWNTOWN DEVELOPMENT AUTHORITY

500 Griswold, Suite 2200,
Detroit, MI 48226
P: (313) 963-2940
F: (313) 963-8893



NOTE: UTILITY INFORMATION ON THIS DRAWING MAY BE FROM INFORMATION DISCLOSED TO THIS FIRM BY THE VARIOUS UTILITY COMPANIES, CITY/COUNTY AGENCIES AND OTHER VARIOUS SOURCES. UNDERGROUND UTILITIES WHICH ARE ON PRIVATE PROPERTY ARE USUALLY NOT DELINEATED UPON A UTILITY COMPANY'S PUBLISHED PLANS. THEIR LOCATION, IF SHOWN UPON THIS SURVEY, ARE APPROXIMATED FROM FOUND PAINT MARKS/STAKES, ETC. AS LOCATED BY THIS FIRM FROM SOURCES WHICH ARE UNKNOWN. NO GUARANTEE IS GIVEN AS TO THE COMPLETENESS OR ACCURACY THEREOF.

PRIOR TO CONSTRUCTION, ALL LOCATIONS AND DEPTHS OF EXISTING UTILITIES (IN CONFLICT WITH PROPOSED IMPROVEMENTS) SHALL BE VERIFIED IN THE FIELD. CALL MISS DIG 3 WORKING DAYS PRIOR TO CONSTRUCTION.

COPYRIGHT © 2007 SPALDING DeDECKER ASSOCIATES, INC. THIS DRAWING AND THE SUBJECT MATTER CONTAINED THEREON IS PROPRIETARY AND IS NOT TO BE USED OR REPRODUCED WITHOUT WRITTEN PERMISSION OF SPALDING DeDECKER ASSOCIATES, INC.

ADAMS-WOODWARD
ADAMS-WITHERELL



ADA RAMP DESIGN
GRADING PLAN

SECTION
TOWN RANGE
CITY OF DETROIT
WAYNE COUNTY

NO.	DATE	REVISION
	11/05/07	REV. PER CED

SHEET NO 098

DRAFTER	DATE
DESIGNER	DATE
CHECKED	DATE
PROJECT MANAGER	BID PLAN DATE
DEPARTMENT MANAGER APPROVAL	DATE
VERIFY SCALES	
IF NOT ONE INCH ON ORIGINAL DRAWING, ADJUST SCALES ACCORDINGLY	
JOB NO.	DRAWING NO.
SCALE:	SHEET NO.
1" = 20'	S-4

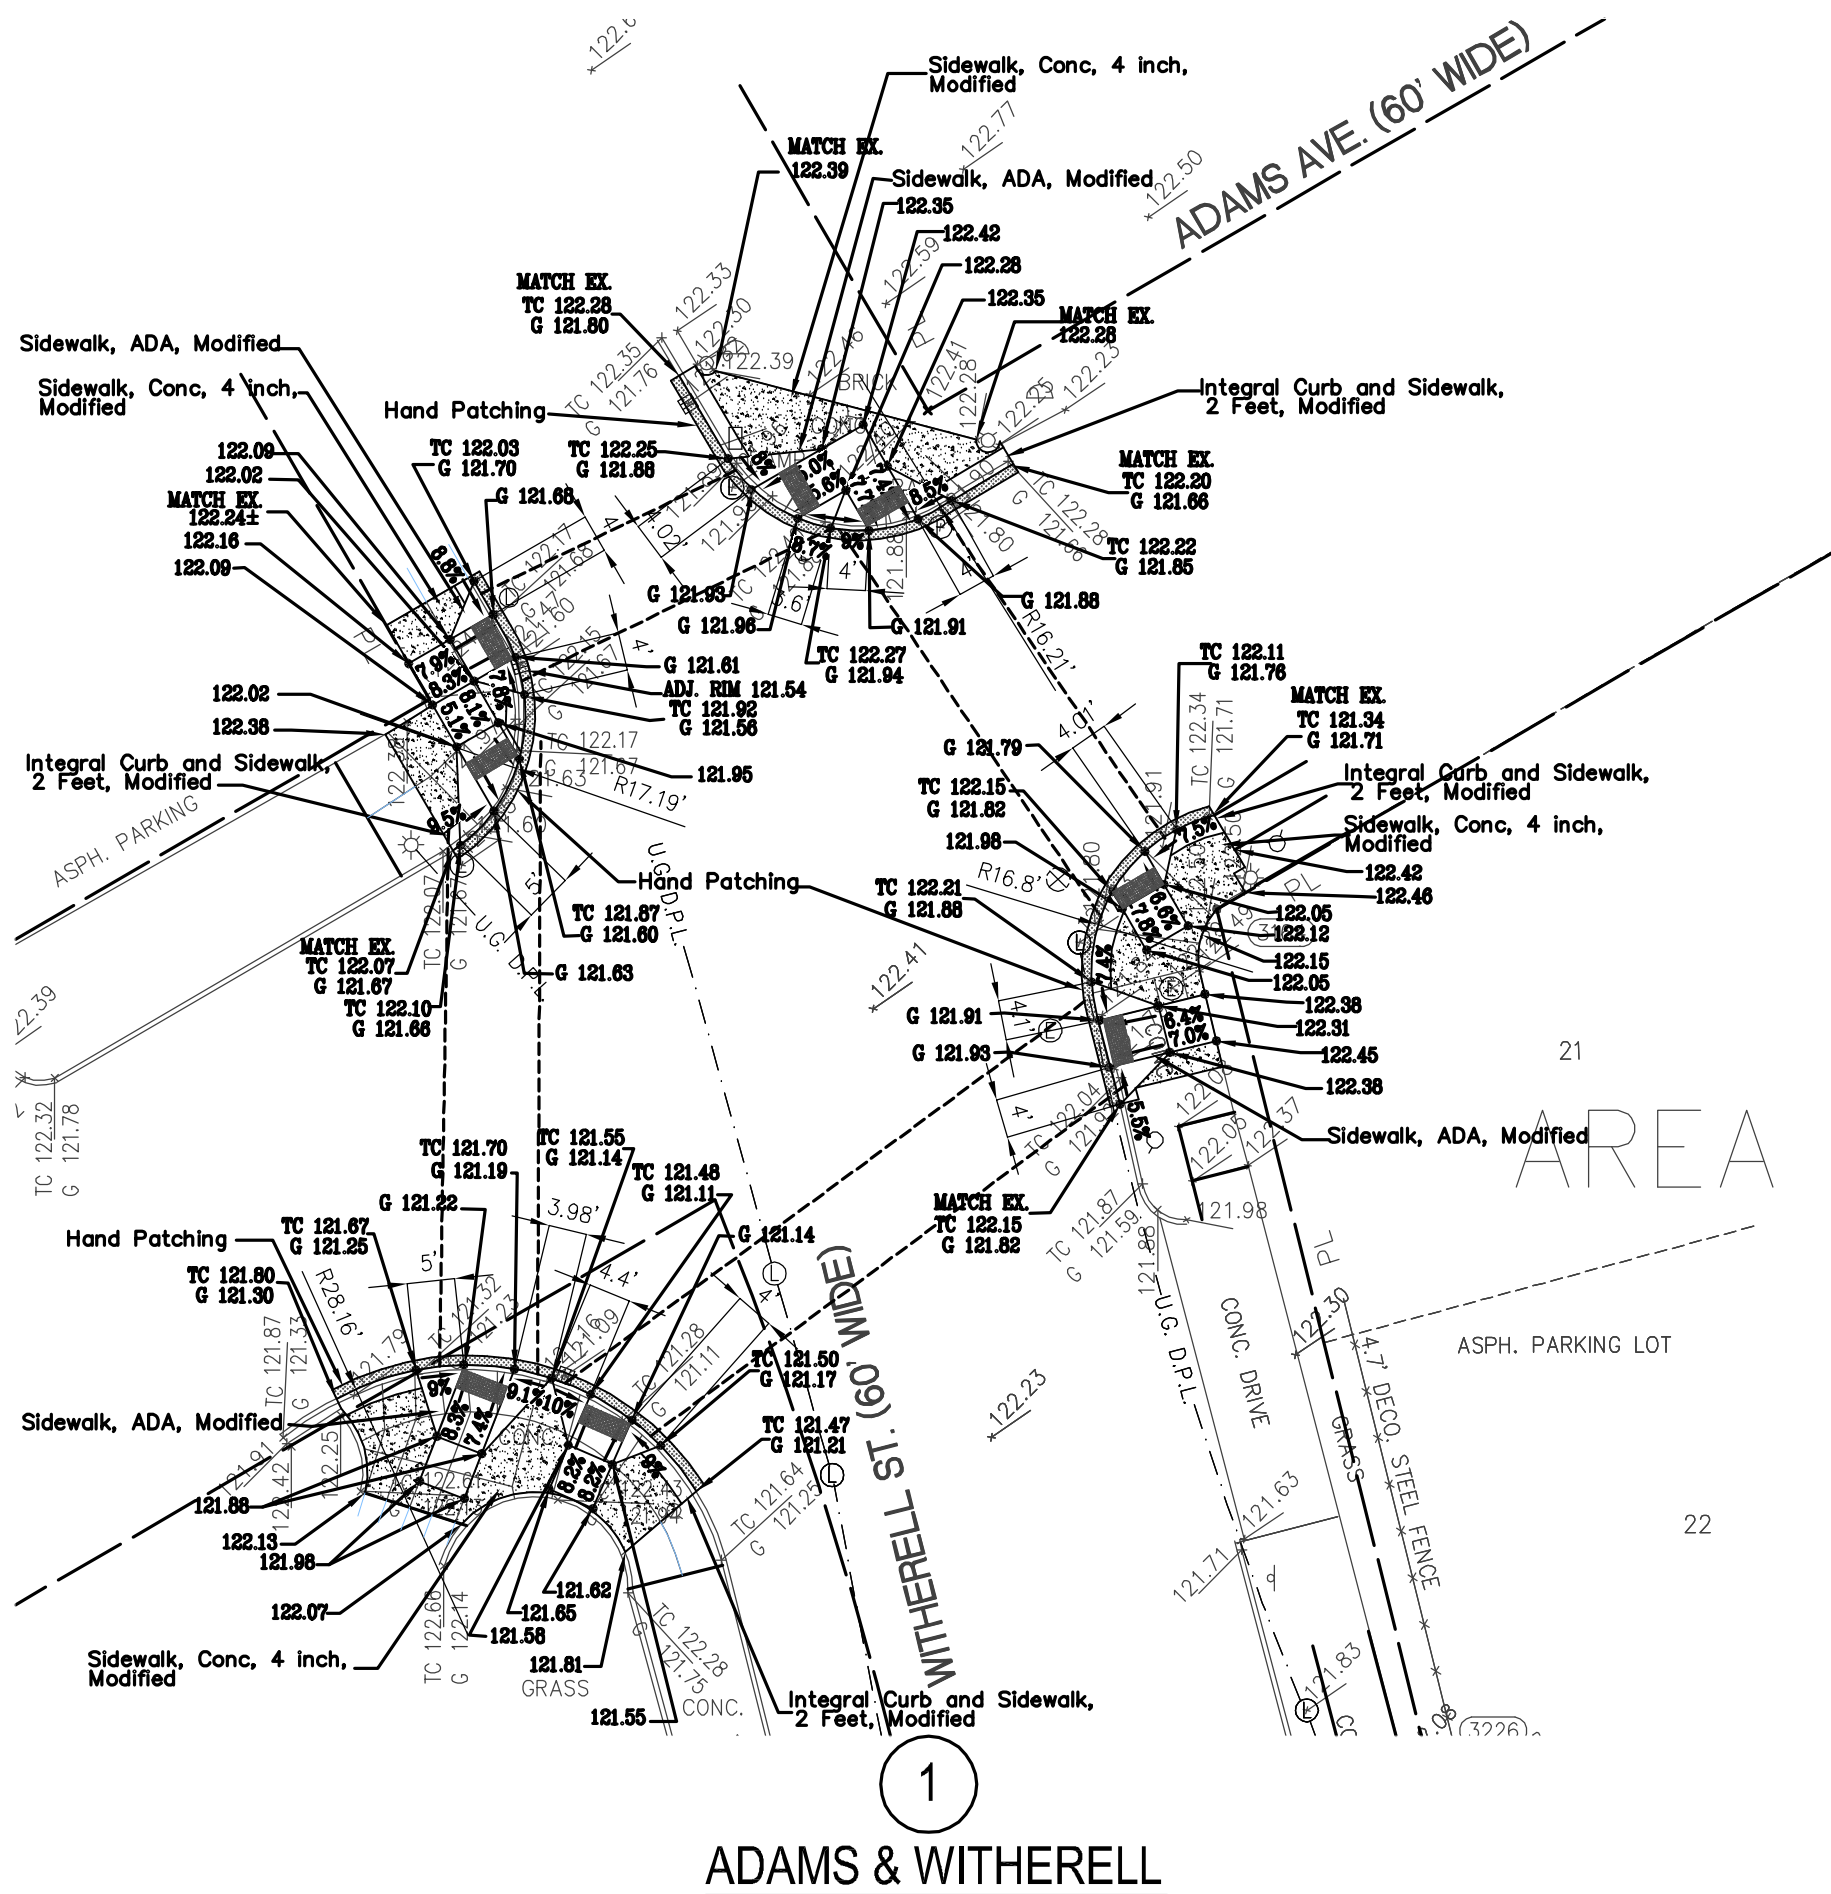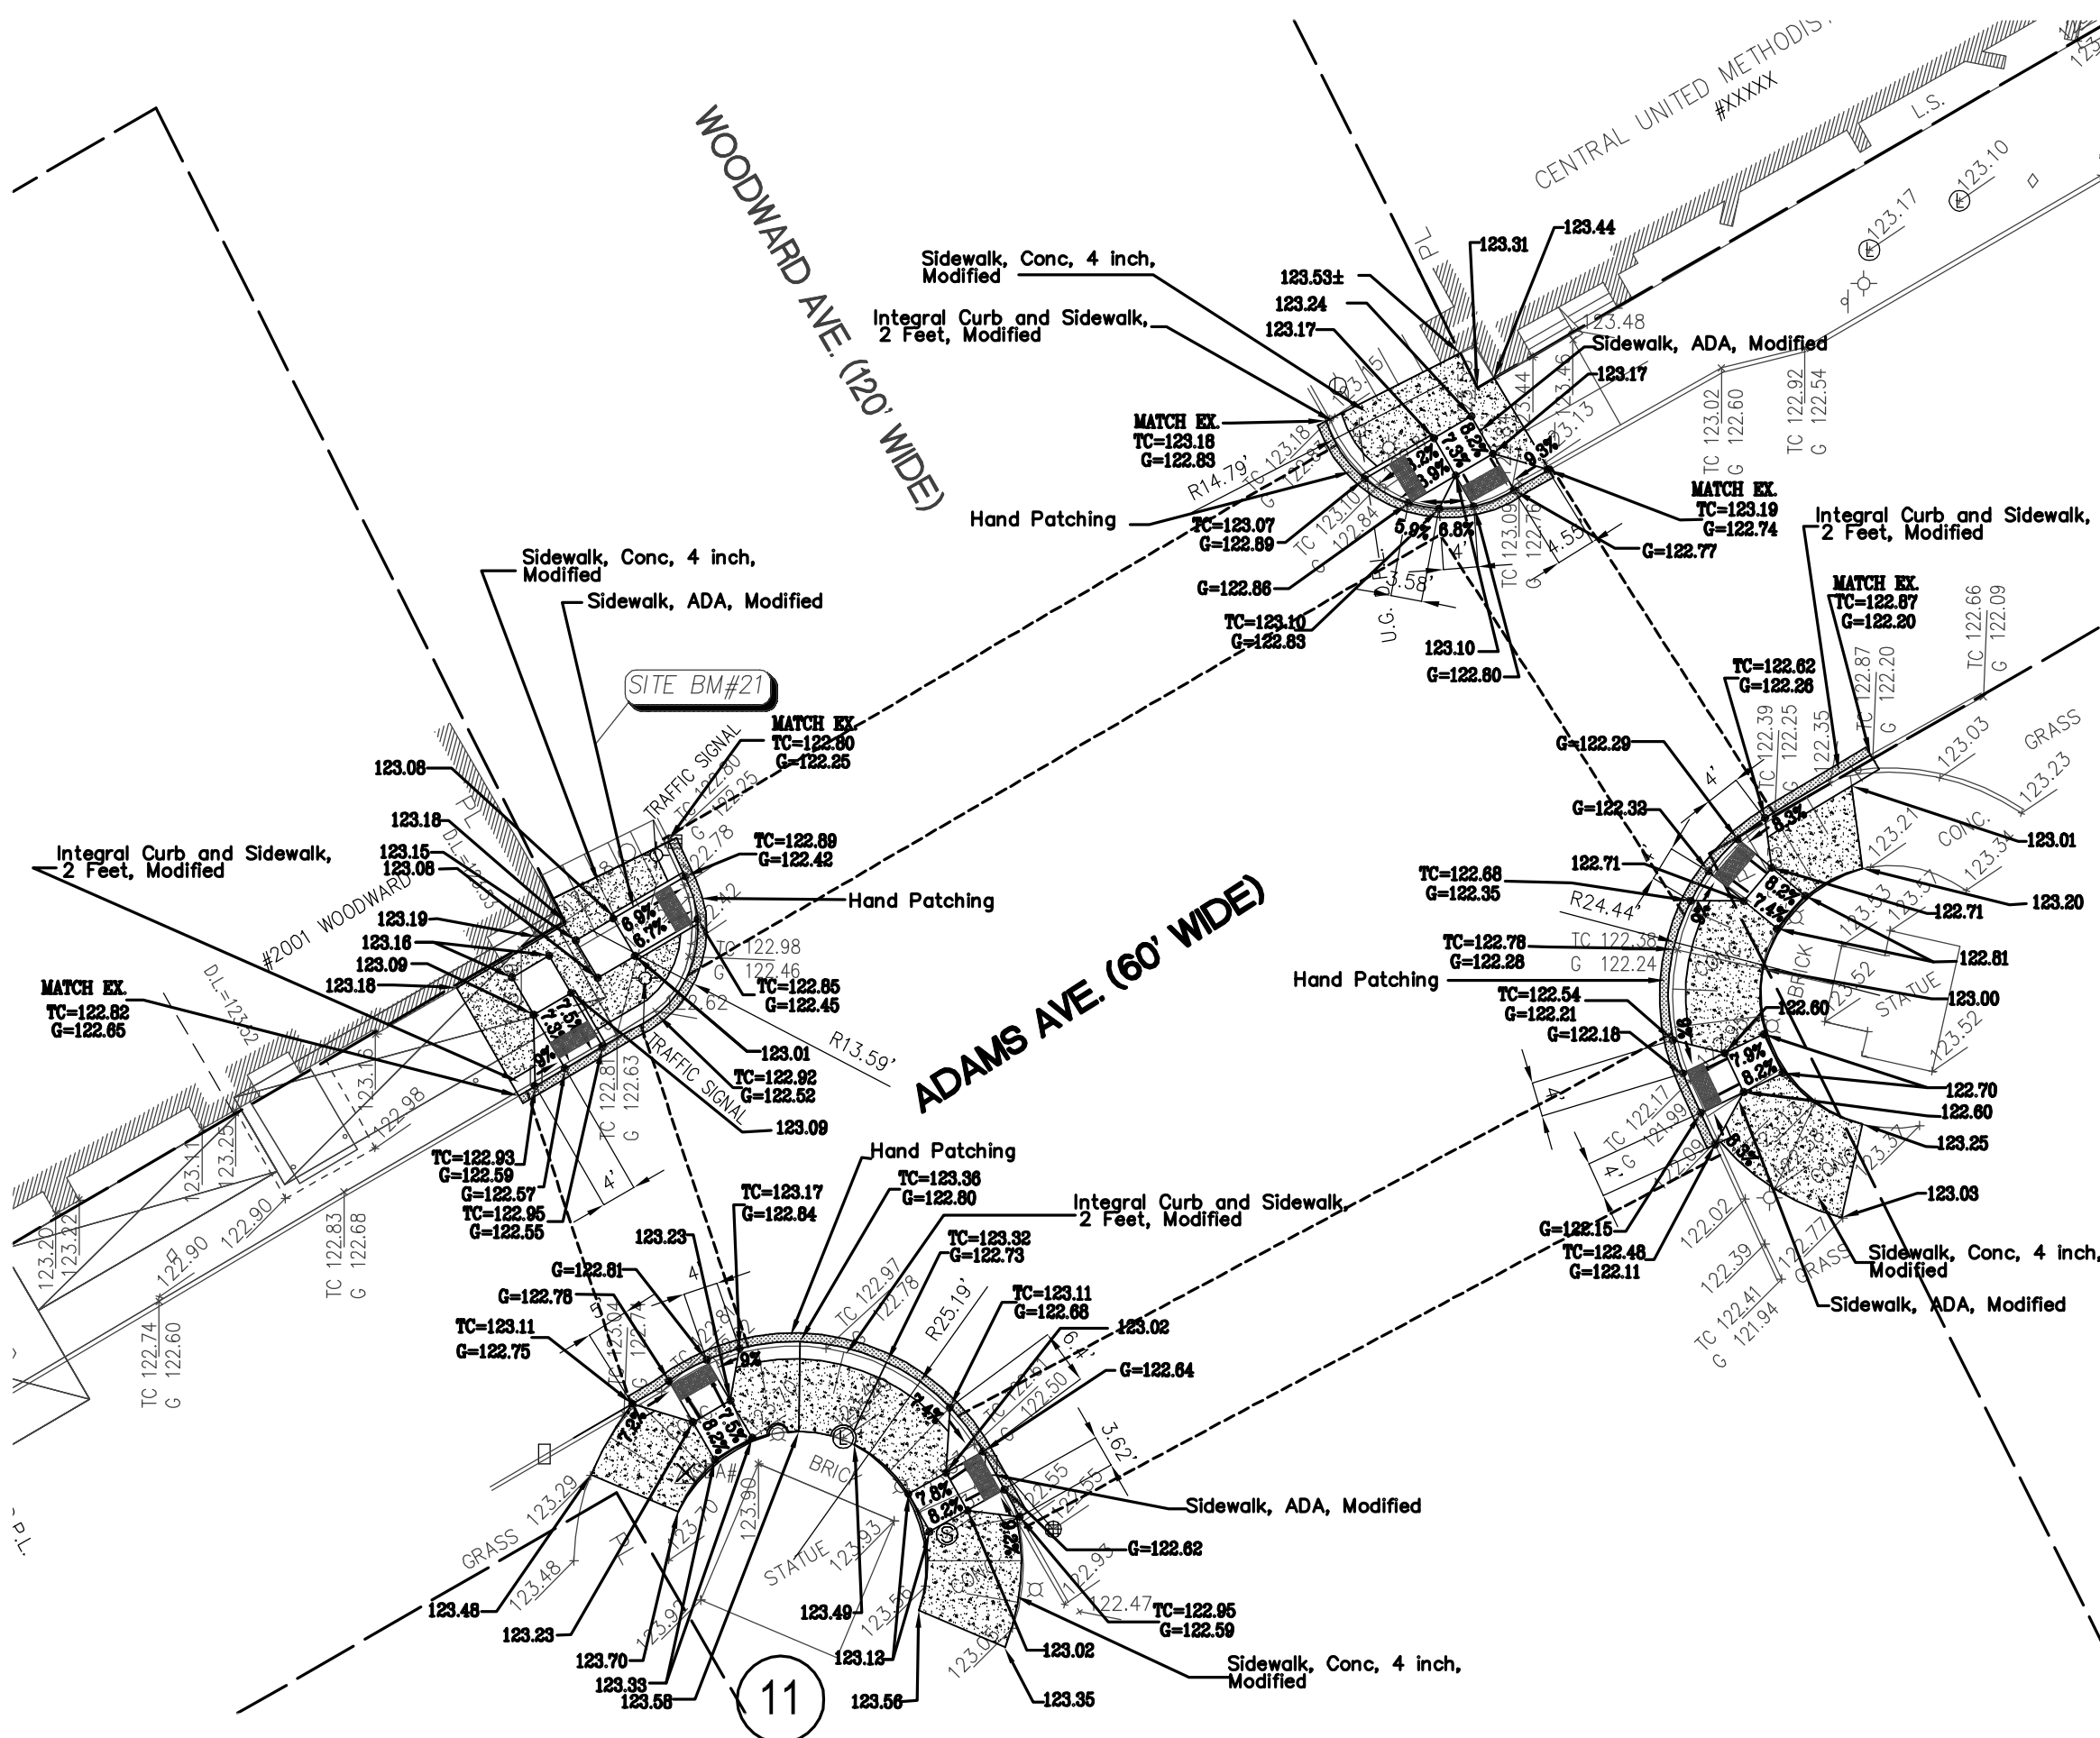

LEGEND

	SIDEWALK, CONC., 4 INCH, MODIFIED		CATCH BASIN		UTILITY POLE W/ LAMP EXTENSION (ARROW INDICATES DIRECTION OF ARM)		PHONE OR PHONE BOOTH		TRAVERSE POINT		EDGE OF METAL ELEVATION
	HAND PATCHING		GATE VALVE & WELL		LIGHT POLE		CHAIN LINK FENCE (C.L.)		AREAWAYS		TOP OF WALK ELEVATION
	JOINT LINE		WATER SHUT OFF VALVE		LIGHT POLE WITH LAMP EXTENSION		GUARD RAIL		SPOT ELEVATION		TOP OF WALL ELEVATION
	SCORING LINE		FIRE HYDRANT		TRAFFIC SIGNAL		METAL OR CONC. POST		ASPH.		GROUND ELEVATION
			HAND HOLE		POLE WITH TRAFFIC SIGNAL (OVER ROAD)		MAILBOX		LANDSCAPED		FINISH FLOOR ELEVATION
			ELECTRIC RISER OR METER		FLAG POLE		SIGN		DOOR LEDGE ELEVATION		
			TELEPHONE RISER				PARKING METER				
			CABLE TV RISER				BENCH				

BENCHMARK DESCRIPTIONS

BM#28-353A	FOUND CITY OF DETROIT CONTROL DISK IN MONUMENT BOX IN SIDEWALK AT THE NORTHEAST CORNER OF FORT STREET AND WASHINGTON BLVD.
SITE BM#11	ARROW ON HYDRANT LOCATED ON THE NORTHWEST CORNER OF WOODWARD AVENUE AND CLIFFORD STREET. ELEV.=121.65