



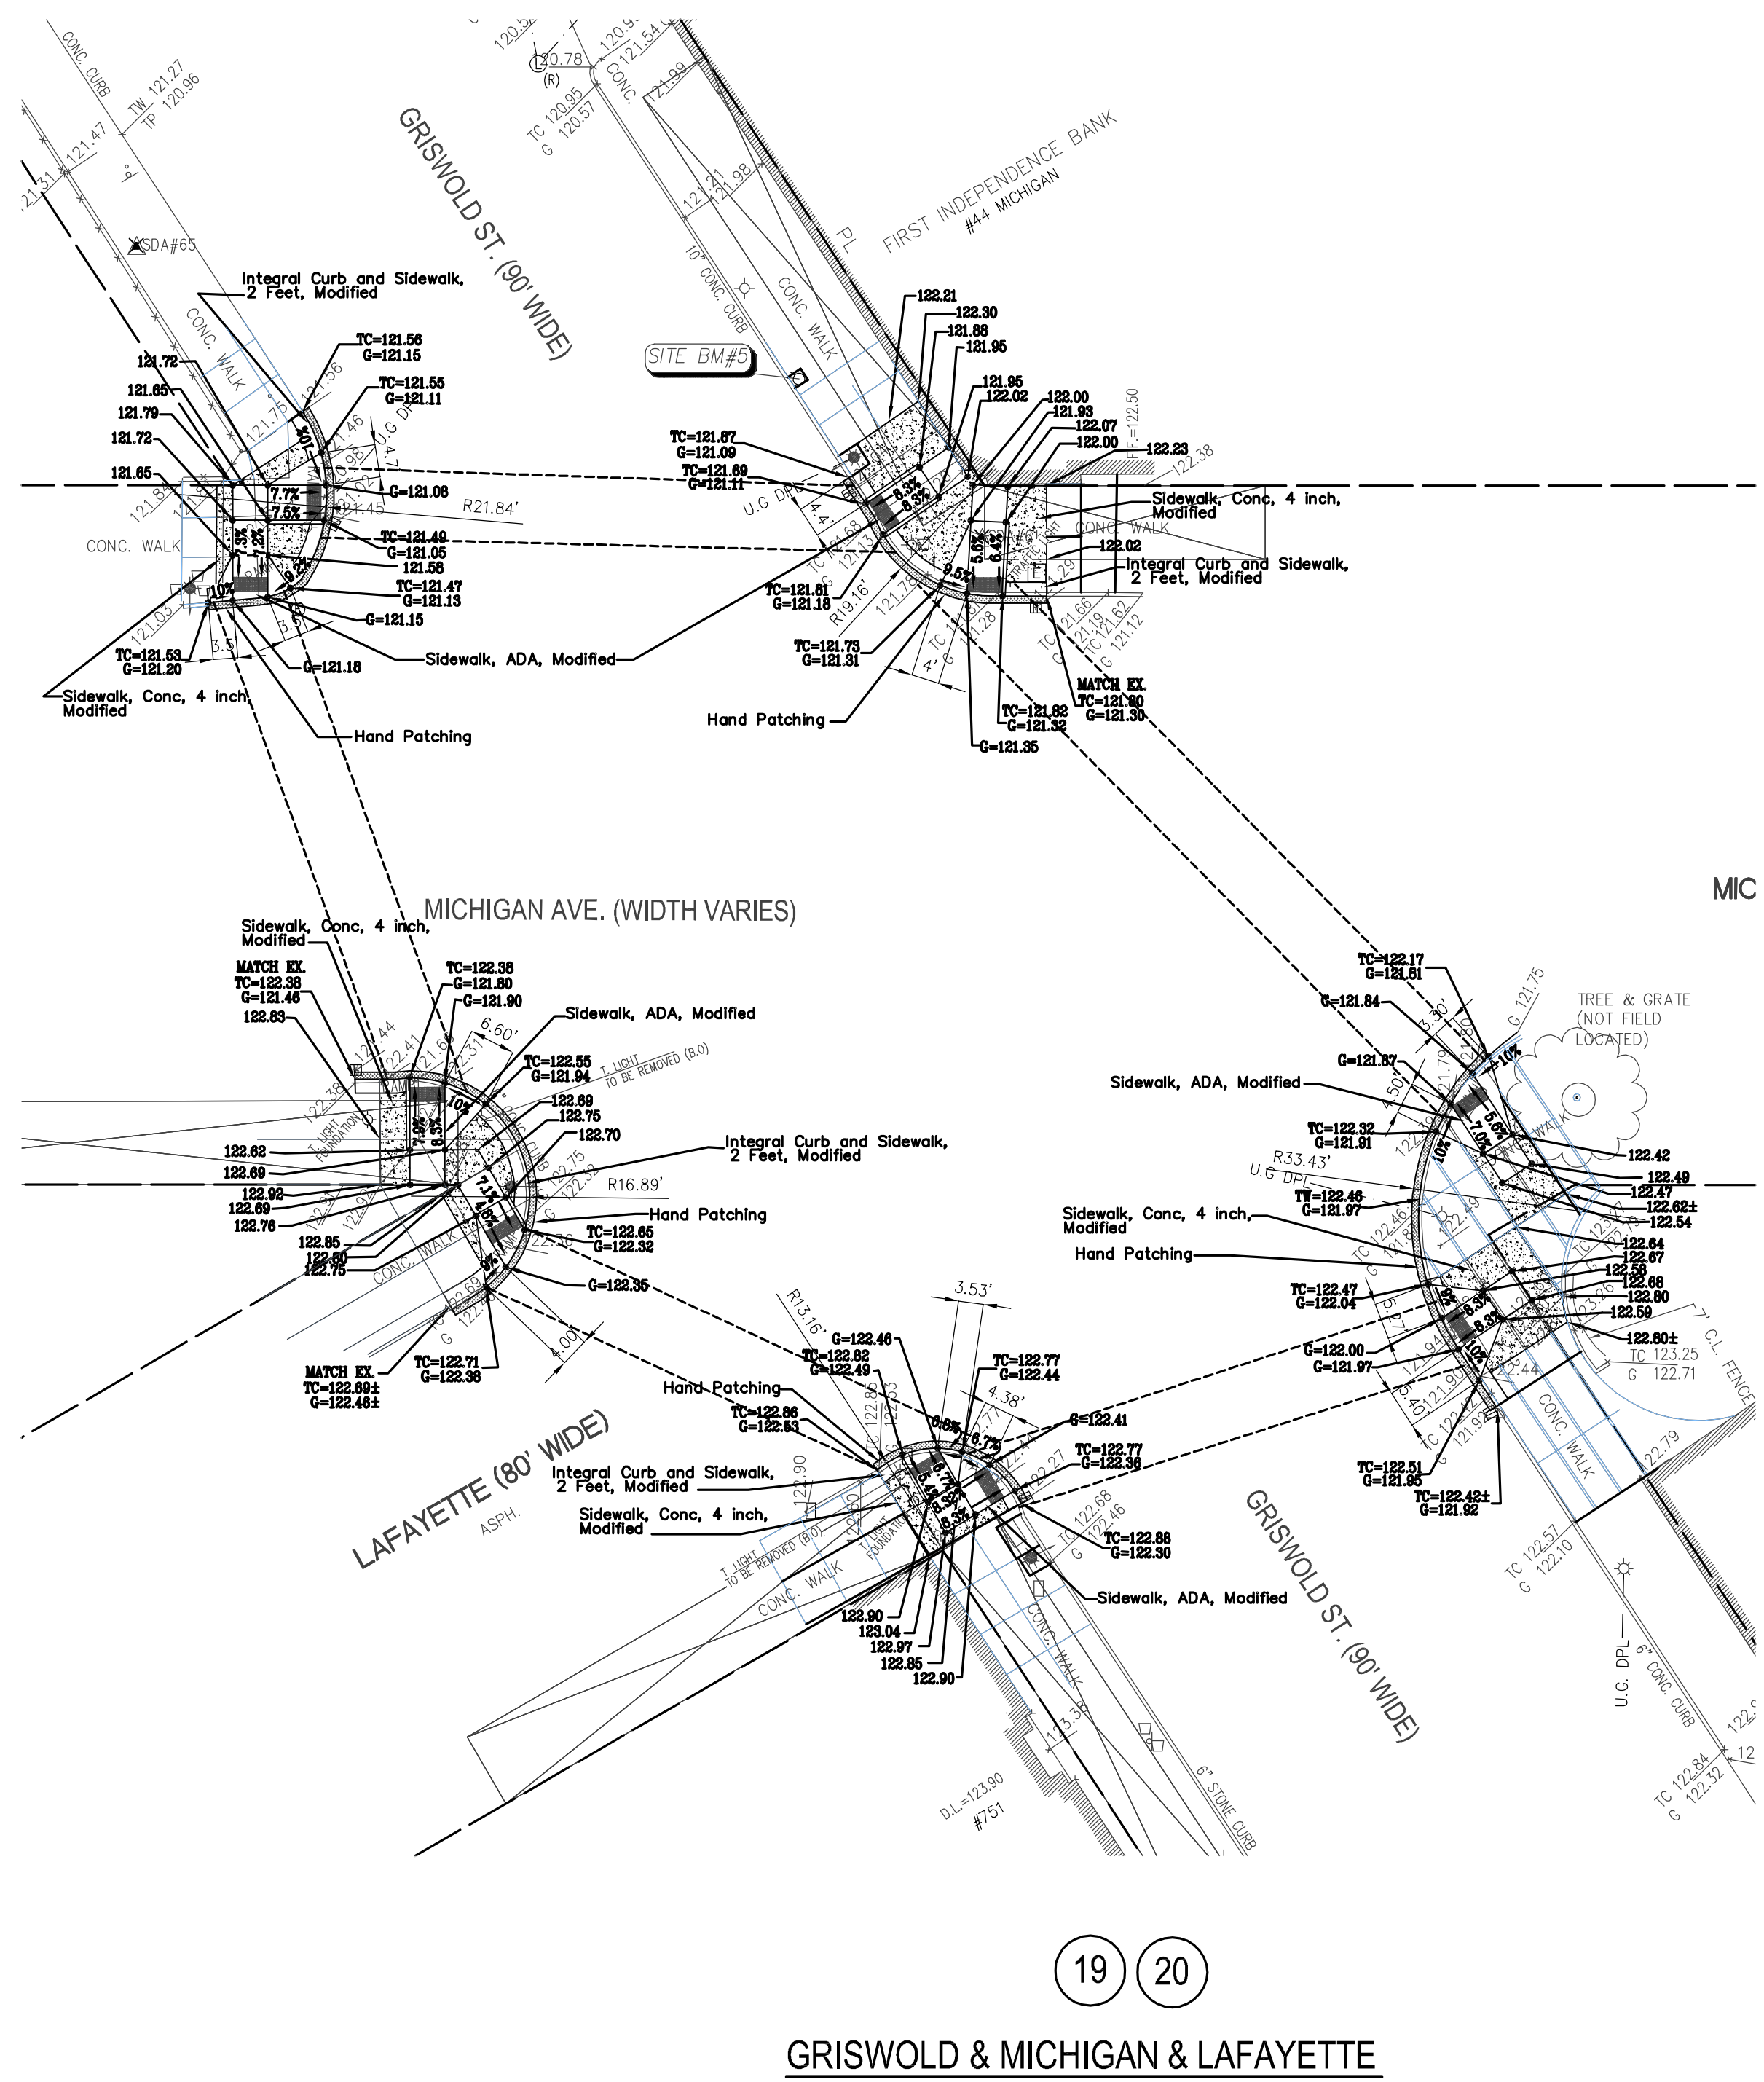

Spalding DeDecker
Associates, Inc.

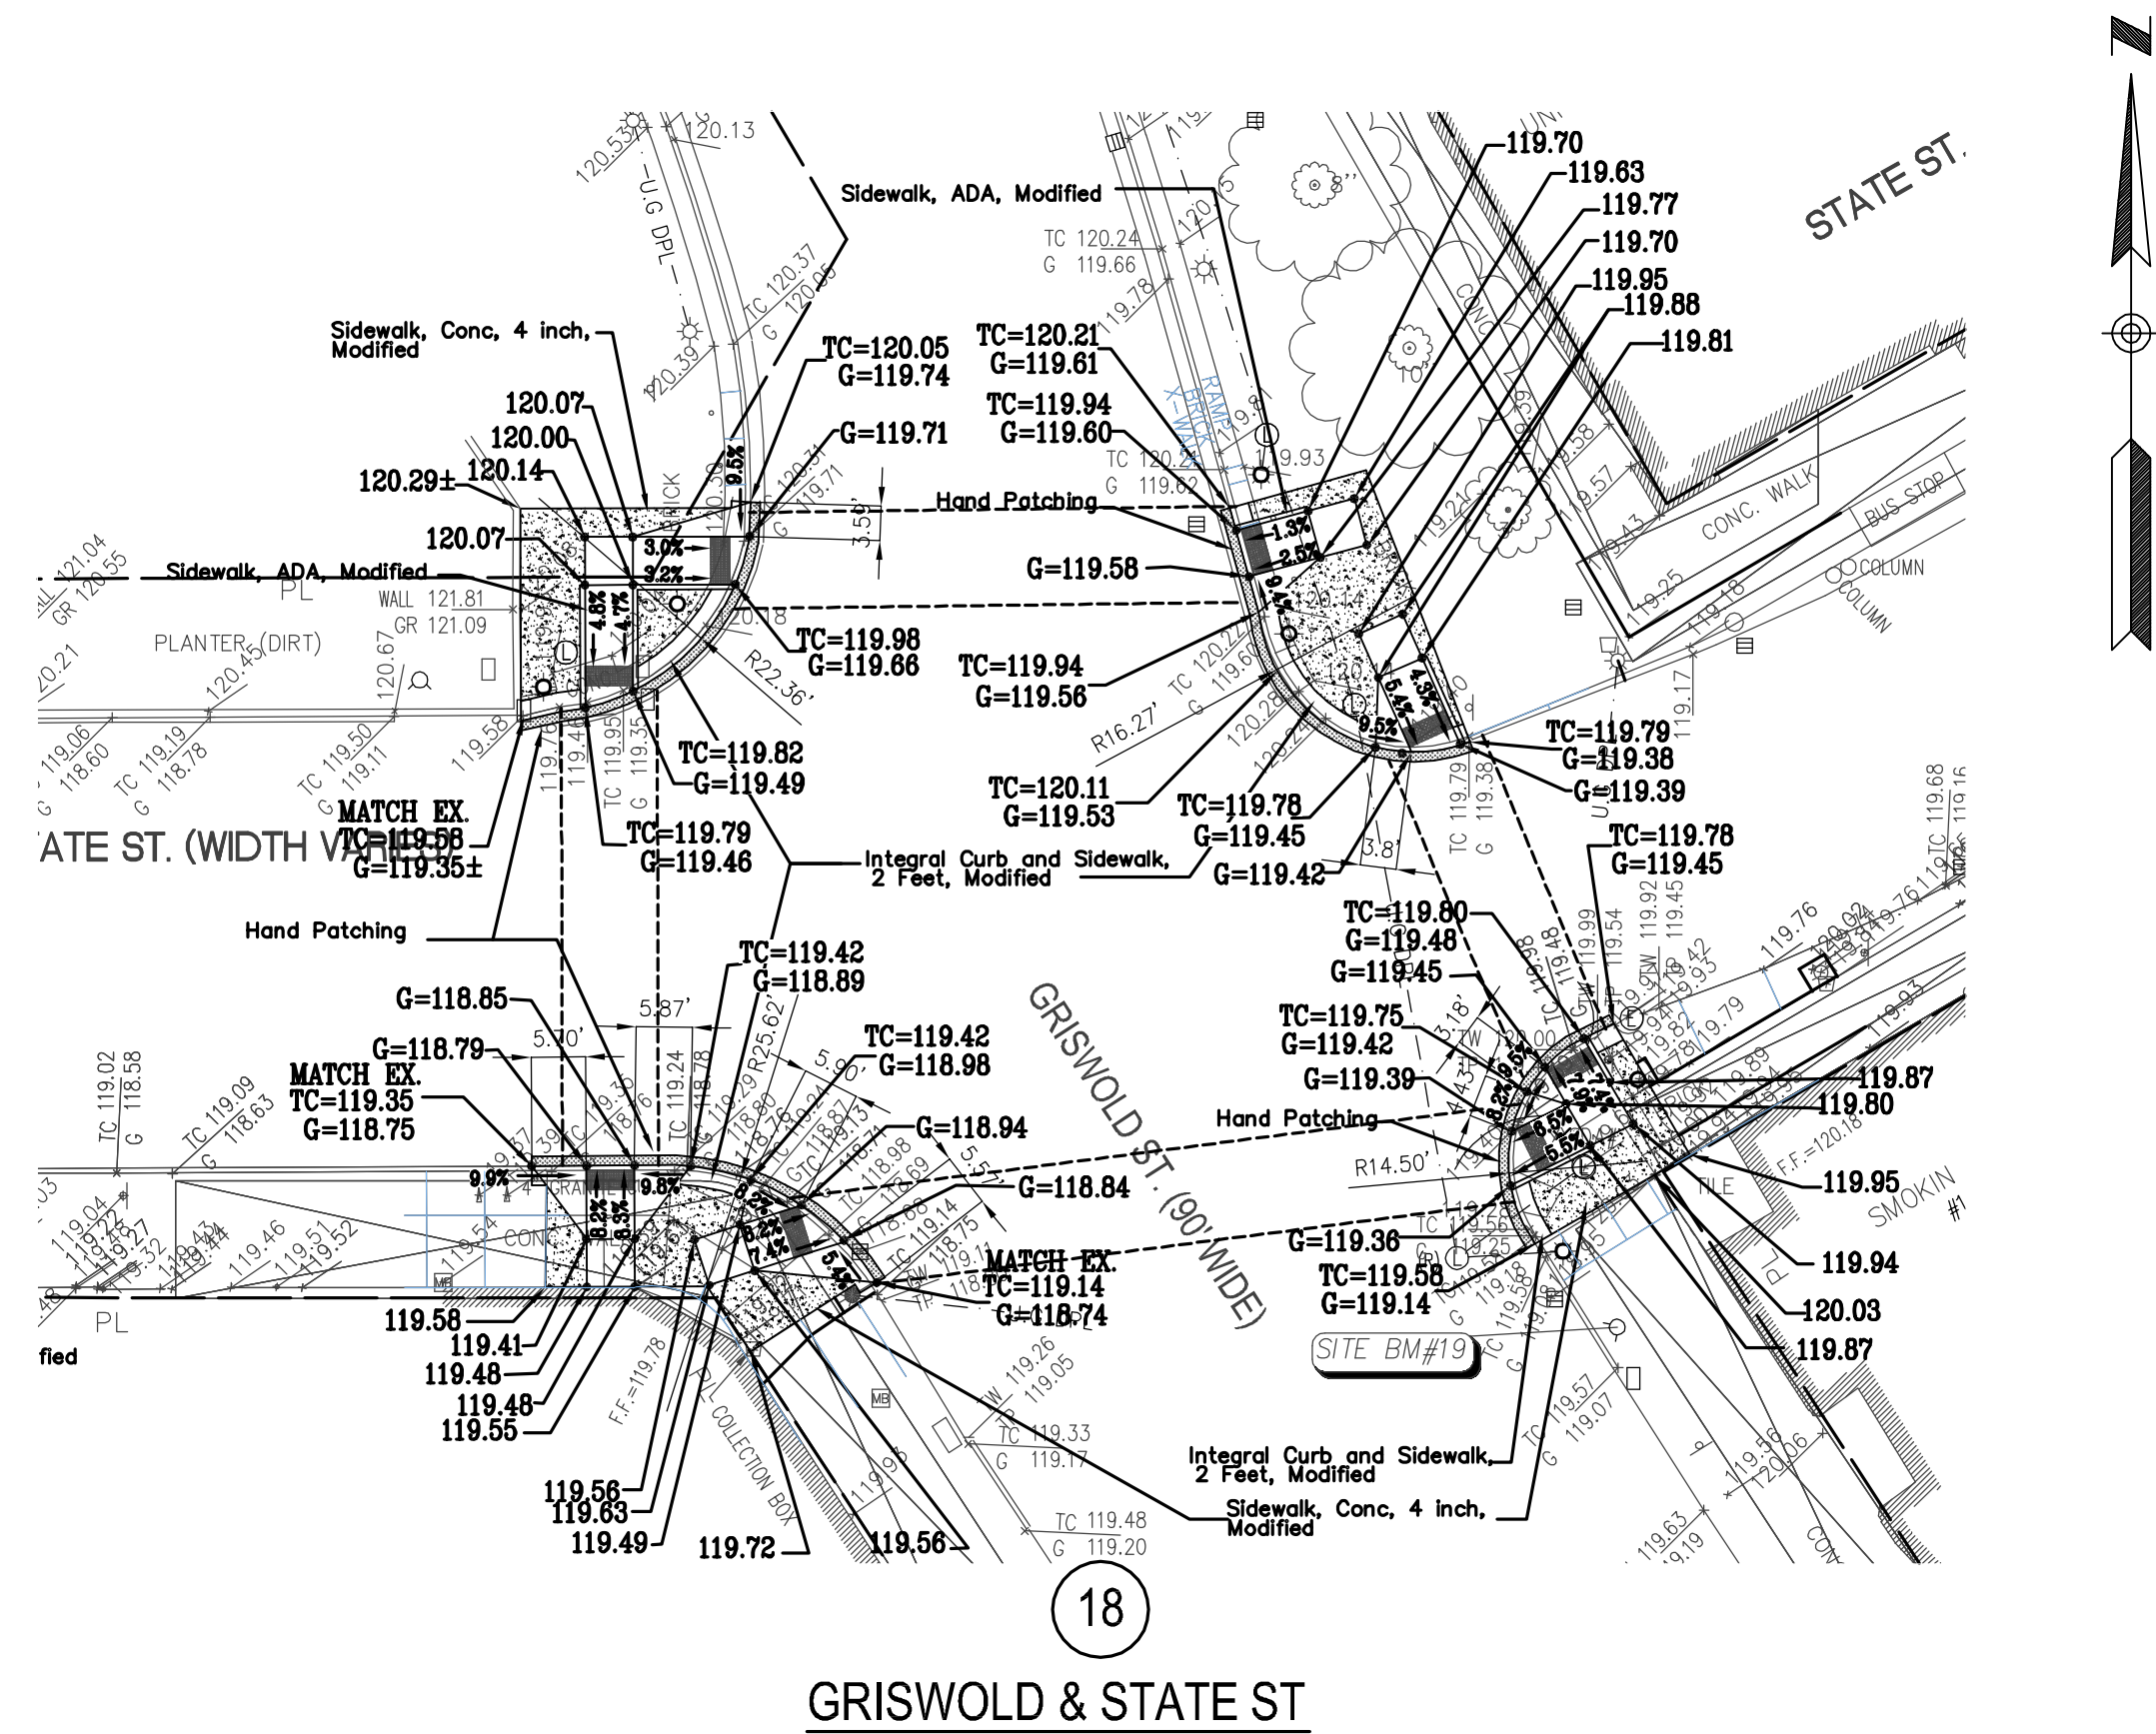

Engineering Consultants
Infrastructure • Land Development • Surveying

220 W. Congress, Suite 400
Detroit, MI 48226
Phone: (313) 967-4700
Fax: (313) 967-4707

905 South Blvd. East
Rochester Hills, MI 48307
Phone: (248) 844-5400
Fax: (248) 844-5404

2505 W. Jefferson
Trenton, MI 48183
Phone: (734) 671-4344
Fax: (734) 671-4347

www.spaldingdedecker.com

DDA CITY OF DETROIT
DOWNTOWN DEVELOPMENT AUTHORITY

500 Griswold, Suite 2200,
Detroit, MI 48226
P: (313) 963-2940
F: (313) 963-8893

**3 WORKING DAYS
BEFORE YOU DIG.
CALL MISS DIG.
1-800-482-7171**
For the location of public utility lines

NOTE: UTILITY INFORMATION ON THIS DRAWING MAY BE FROM INFORMATION DISCLOSED TO THIS FIRM BY THE VARIOUS UTILITY COMPANIES, CITY/COUNTY AGENCIES AND OTHER VARIOUS SOURCES. UNDERGROUND UTILITIES WHICH ARE ON PRIVATE PROPERTY ARE USUALLY NOT DELINEATED UPON A UTILITY COMPANY'S PUBLISHED PLANS. THEIR LOCATION IS SHOWN UPON THIS SURVEY, ARE APPROXIMATED FROM FOUND PAINT MARKS/STAKES, ETC. AS LOCATED BY THIS FIRM FROM SOURCES WHICH ARE UNKNOWN. NO GUARANTEE IS GIVEN AS TO THE COMPLETENESS OR ACCURACY THEREOF.

PRIOR TO CONSTRUCTION, ALL LOCATIONS AND DEPTHS OF EXISTING UTILITIES (IN CONFLICT WITH PROPOSED IMPROVEMENTS) SHALL BE VERIFIED IN THE FIELD. CALL MISS DIG 3 WORKING DAYS PRIOR TO CONSTRUCTION.

COPYRIGHT © 2007 SPALDING DEDECKER ASSOCIATES, INC. THIS DRAWING AND THE SUBJECT MATTER CONTAINED THEREON IS PROPRIETARY AND IS NOT TO BE USED OR REPRODUCED WITHOUT WRITTEN PERMISSION OF SPALDING DEDECKER ASSOCIATES, INC.

GRISWOLD-LAFAYETTE
GRISWOLD-MICHIGAN
GRISWOLD-STATE ST.
ADA RAMP DESIGN
GRADING PLAN

SECTION
TOWN RANGE
CITY OF DETROIT
WAYNE COUNTY

NO.	DATE	REVISION
	11/05/07	REV. PER CED

DRAWN BY KD	DATE 08-26-06
DESIGNED BY MT	DATE 09-04-07
CHECKED BY DATE	
PROJECT MANAGER M. HAMOOD	BID PLAN DATE
DEPARTMENT MANAGER APPROVAL	DATE

VERIFY SCALES	
BAR IS ONE INCH ON ORIGINAL DRAWING IF NOT ONE INCH ON THIS SHEET, ADJUST SCALES ACCORDINGLY	
JOB NO. DE06001_OT	DRAWING NO. DE06001ADA
SCALE: 1" = 20'	SHEET NO. S-5

LEGEND

- SIDEWALK, CONC., 4 INCH, MODIFIED
- HAND PATCHING
- JOINT LINE
- SCORING LINE
- MANHOLE
- CATCH BASIN
- GATE VALVE & WELL
- WATER SHUT OFF VALVE
- FIRE HYDRANT
- HAND HOLE
- ELECTRIC RISER OR METER
- TELEPHONE RISER
- CABLE TV RISER
- UTILITY POLE
- UTILITY POLE W/ LAMP EXTENSION (ARROW INDICATES DIRECTION OF ARM)
- LIGHT POLE
- LIGHT POLE WITH LAMP EXTENSION
- TRAFFIC SIGNAL
- POLE WITH TRAFFIC SIGNAL (OVER ROAD)
- GROUND LEVEL OR DECORATIVE LIGHTING
- FLAG POLE
- PHONE OR PHONE BOOTH
- CHAIN LINK FENCE (C.L.)
- METAL OR CONC. POST
- MAILBOX
- SIGN
- PARKING METER
- BENCH
- PROPERTY LINES
- AREAWAYS
- SPOT ELEVATION
- TRAVERSE POINT
- AREA#10
- 555.00
- TC TOP OF CURB ELEVATION
- G GUTTER ELEVATION
- TP TOP OF PAVEMENT ELEVATION
- EM WALL
- TW WALL
- GR CONC.
- CONC.
- ASPH.
- L.S. LANDSCAPED
- F.F. FINISH FLOOR ELEVATION
- D.L. DOOR LEDGE ELEVATION

BENCHMARK DESCRIPTIONS

- BM#28-353A FOUND CITY OF DETROIT CONTROL DISK IN MONUMENT BOX IN SIDEWALK AT THE NORTHEAST CORNER OF FORT STREET AND WASHINGTON BLVD. ELEV.=127.85
- SITE BM#11 ARROW ON HYDRANT LOCATED ON THE NORTHWEST CORNER OF WOODWARD AVENUE AND CLIFFORD STREET. ELEV.=121.65

CONSTRUCTION QUANTITIES, THIS SHEET

PAY ITEM	UNIT	QUANTITY
Integral Curb and Sidewalk, 2 Feet, Modified	Ft	146
Granular Material, Cl II, Modified	Cyd	14
Hand Patching	Ton	6
Sidewalk, Conc., 4 inch, Modified	Sft	1455
Sidewalk, ADA, Modified	Sft	1466