


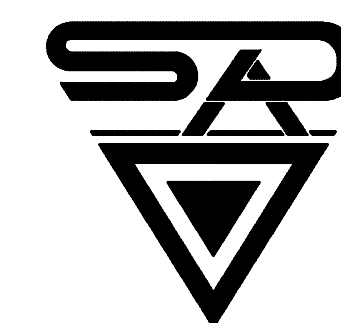

Engineering Consultants
Infrastructure • Land Development • Surveying

220 W. Congress, Suite 400
Detroit, MI 48226
Phone: (313) 967-4700
Fax: (313) 967-4707

905 South Blvd. East
Rochester Hills, MI 48307
Phone: (248) 844-5400
Fax: (248) 844-5404

2505 W. Jefferson
Trenton, MI 48183
Phone: (734) 671-4344
Fax: (734) 671-4347

www.spaldingdedecker.com

DDA CITY OF DETROIT

DOWNTOWN DEVELOPMENT AUTHORITY

500 Griswold, Suite 2200
Detroit, MI 48228
P: (313) 963-2940
F: (313) 963-8893



**3 WORKING DAYS
BEFORE YOU DIG
CALL MISS DIG.
1-800-482-7171**

NOTE: UTILITY INFORMATION ON THIS DRAWING MAY BE FROM INFORMATION DISCLOSED TO THIS FIRM BY THE VARIOUS UTILITY COMPANIES, CITY/COUNTY AGENCIES AND OTHER VARIOUS SOURCES. UNDERGROUND UTILITIES WHICH ARE ON PRIVATE PROPERTY ARE USUALLY NOT DELINEATED UPON A UTILITY COMPANY'S PUBLISHED PLANS. THEIR LOCATION, IF SHOWN UPON THIS SURVEY, ARE APPROXIMATED FROM FOUND PAINT MARKS/STAKES, ETC. AS LOCATED BY THIS FIRM FROM SOURCES WHICH ARE UNKNOWN. NO GUARANTEE IS GIVEN AS TO THE COMPLETENESS OR ACCURACY THEREOF.

PRIOR TO CONSTRUCTION, ALL LOCATIONS AND DEPTHS OF EXISTING UTILITIES (IN CONFLICT WITH PROPOSED IMPROVEMENTS) SHALL BE VERIFIED IN THE FIELD. CALL MISS DIG 3 WORKING DAYS PRIOR TO CONSTRUCTION

COPYRIGHT © 2007 SPALDING DeDECKER ASSOCIATES, INC.
THIS DRAWING AND THE SUBJECT MATTER CONTAINED
THEREON IS PROPRIETARY AND IS NOT TO BE USED OR
REPRODUCED WITHOUT WRITTEN PERMISSION OF
SPALDING DeDECKER ASSOCIATES, INC.


BROADWAY-
GRAND RIVER
ADA RAMP DESIGN
GRADING PLAN

SECTION	PRIVATE CLAIM
TOWN	RANGE
CITY OF DETROIT	
WAYNE	COUNTY

NO.	DATE	REVISION

SHEET 103

DRAFTER SDA		DATE 06-29-07
DESIGNER SDA		DATE 06-29-07
CHECKED		DATE
PROJECT MANAGER M. HAMOOD		BID PLAN DATE
PROJECT MANAGER APPROVAL		DATE
VERIFY SCALES		
BAR IS ONE INCH ON ORIGINAL DRAWING		
IF NOT ONE INCH ON THIS SHEET, ADJUST SCALES ACCORDINGLY		
JOB NO. DE06001_OT	DRAWING NO. DE06001ADA-BR	
SCALE: 1" = 10'	SHEET NO. S-9	

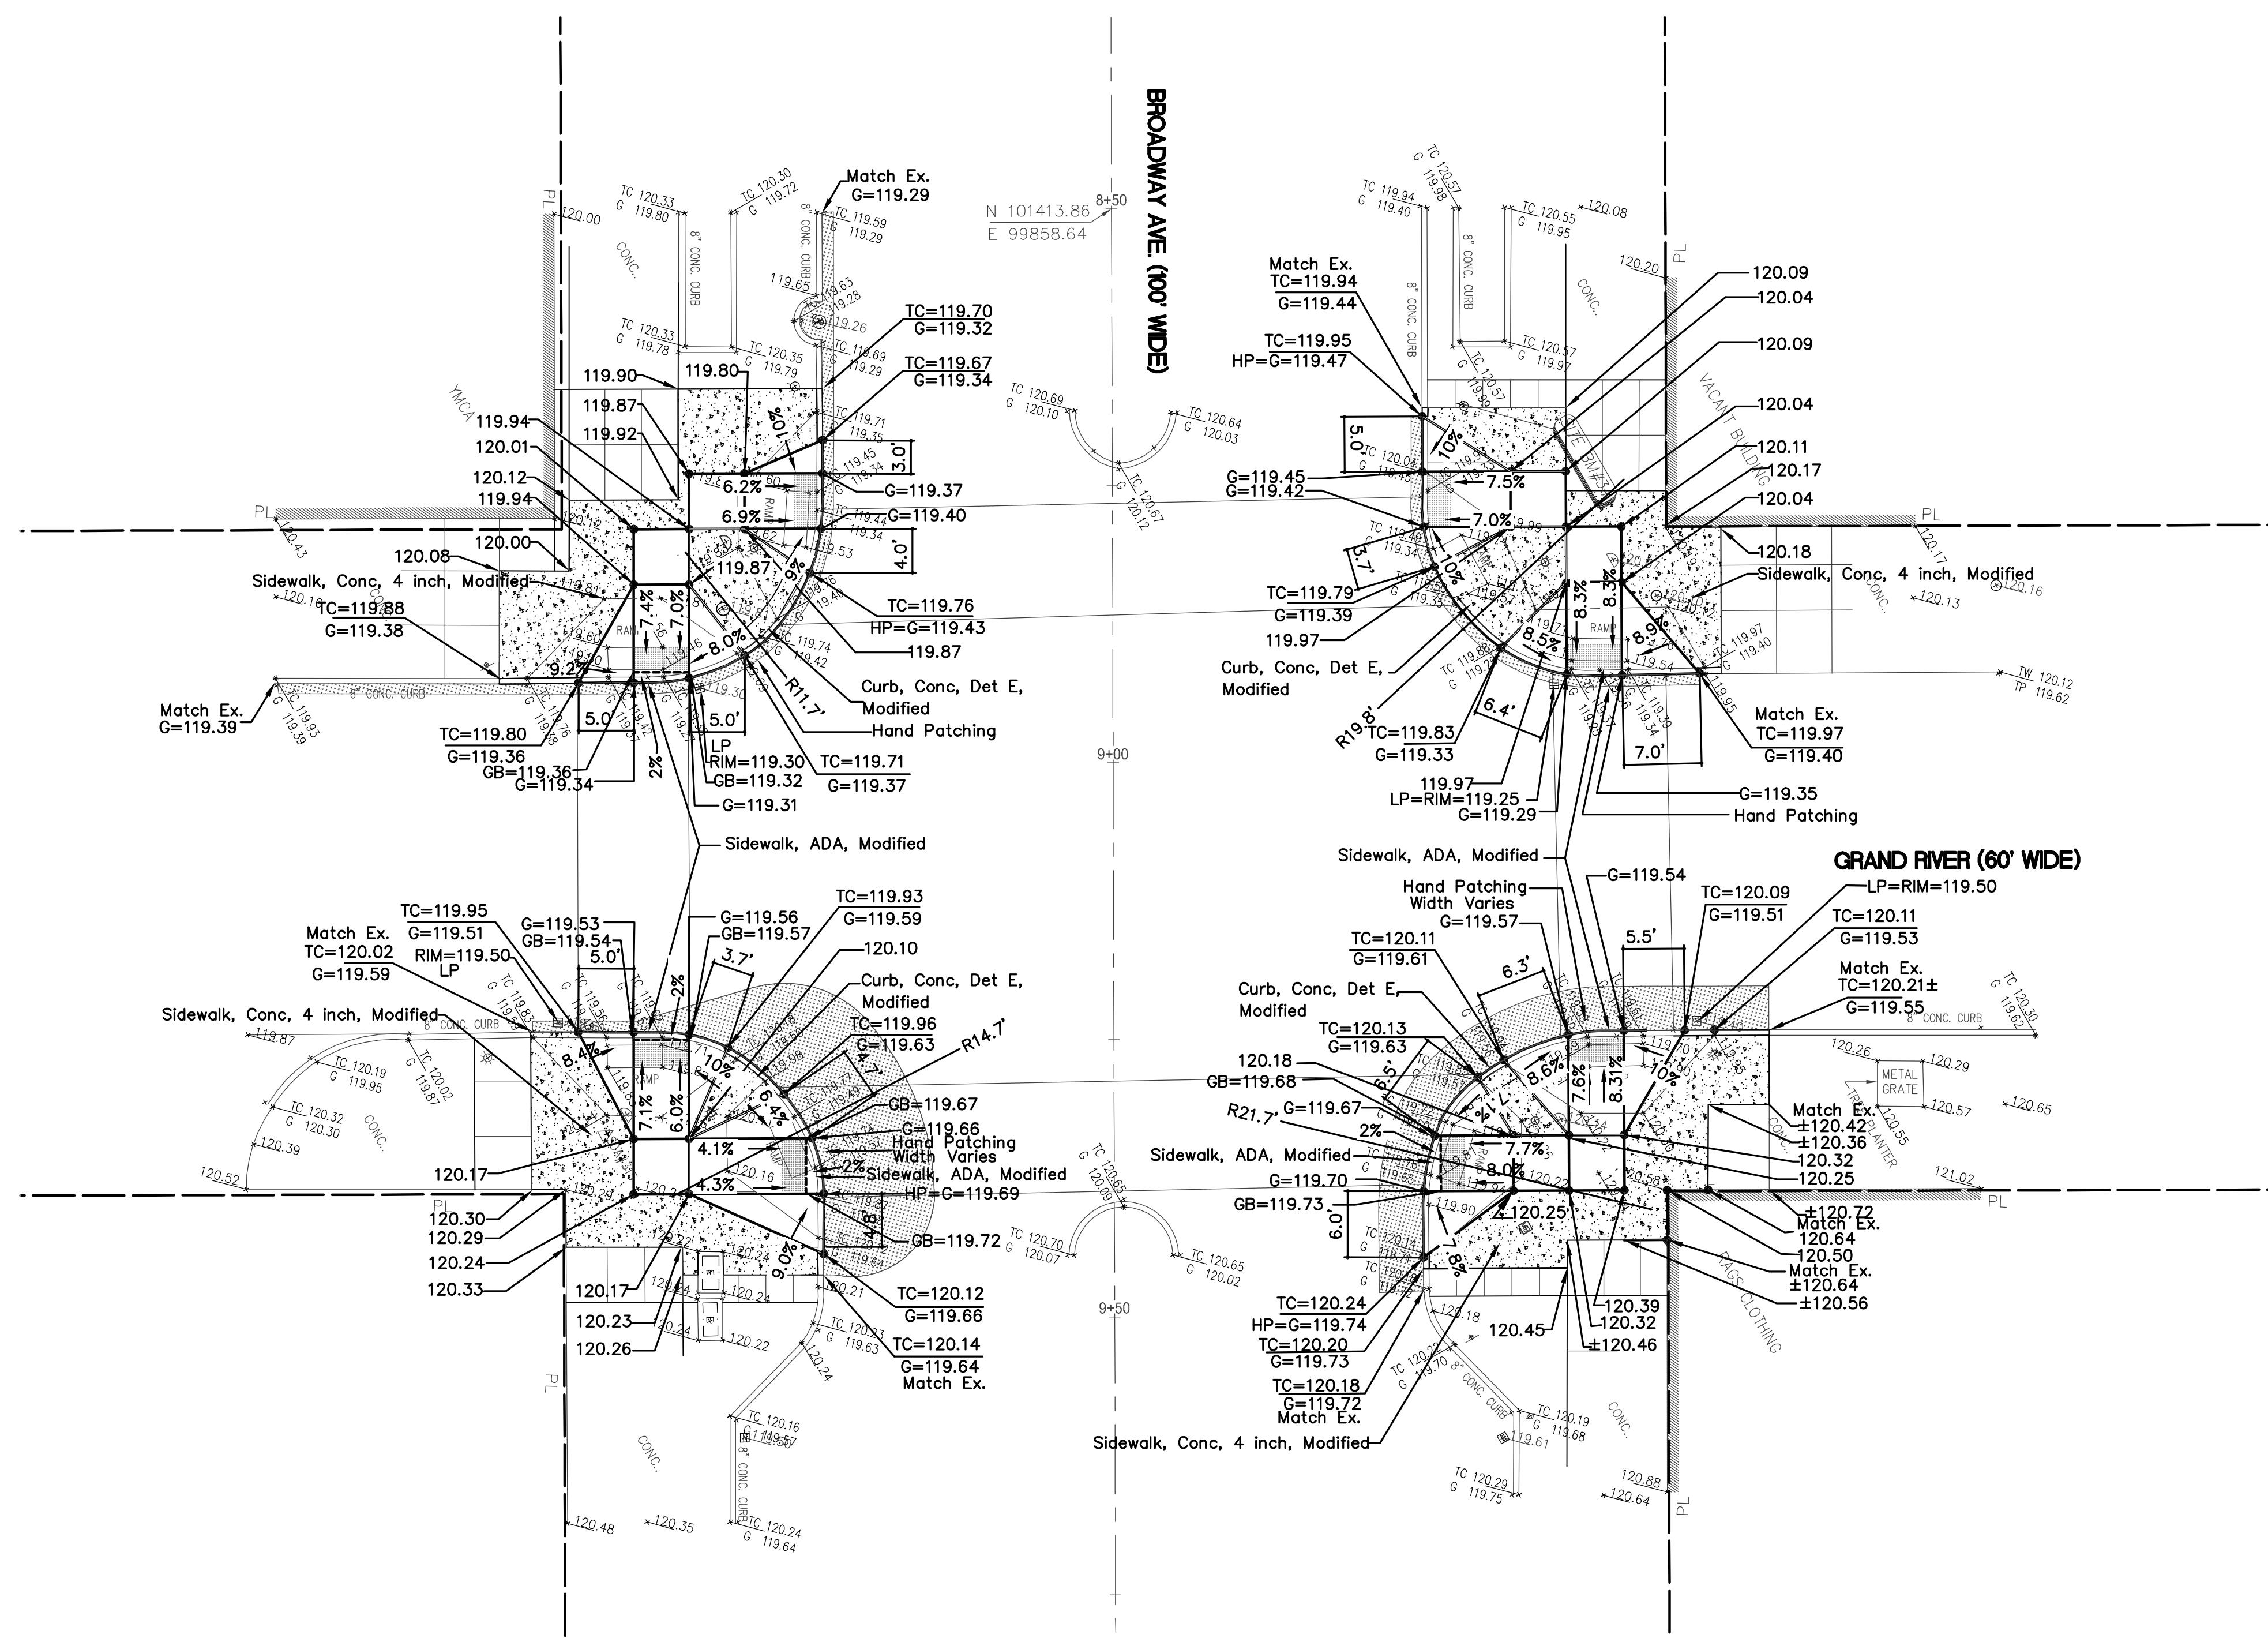

6

BROADWAY & GRAND RIVER

NOTE:
JOINTS WILL BE PLACED AT ALL EDGES OF RAMPS,
FLARES AND LANDINGS.
NO JOINTS WILL BE PLACED WITHIN THE RAMPS, FLARES
OR LANDINGS

BENCHMARK DESCRIPTIONS

BM#28-353A	FOUND CITY OF DETROIT CONTROL DISK IN MONUMENT BOX IN SIDEWALK AT THE NORTHEAST CORNER OF FORT STREET AND WASHINGTON BLVD.	ELEV.=127.85
SITE BM#11	ARROW ON HYDRANT LOCATED ON THE NORTHWEST CORNER OF WOODWARD AVENUE AND CLIFFORD STREET.	ELEV.=121.65

LEGEND

Sidewalk, Conc, 4 inch, Modified

Hand Patching

Joint Line

Scoring Line

CONSTRUCTION QUANTITIES, THIS SHEET

PAY ITEM	UNIT	QUANTITY
Curb, Conc, Det E, Modified	Ft	32
Granular Material, CI II, Modified	Cyd	25
Hand Patching	Ton	11
Sidewalk, Conc, 4 inch, Modified	Sft	1034
Sidewalk, ADA, Modified	Sft	882