



220 W. Congress, Suite 400
Detroit, MI 48226
Phone: (313) 967-4700
Fax: (313) 967-4707

905 South Blvd. East
Rochester Hills, MI 48307
Phone: (248) 844-5400
Fax: (248) 844-5404

2505 W. Jefferson
Trenton, MI 48183
Phone: (734) 671-4344
Fax: (734) 671-4347

www.spaldingdedecker.com

DDA CITY OF DETROIT

DOWNTOWN DEVELOPMENT AUTHORITY

500 Griswold, Suite 2200,
Detroit, MI 48228
P: (313) 963-2940
F: (313) 963-8893



NOTE: UTILITY INFORMATION ON THIS DRAWING MAY BE FROM INFORMATION DISCLOSED TO THIS FIRM BY THE VARIOUS UTILITY COMPANIES, CITY/COUNTY AGENCIES AND OTHER VARIOUS SOURCES. UNDERGROUND UTILITIES WHICH ARE ON PRIVATE PROPERTY ARE USUALLY NOT DELINEATED UPON A UTILITY COMPANY'S PUBLISHED PLANS. THEIR LOCATION, IF SHOWN UPON THIS SURVEY, ARE APPROXIMATED FROM FOUND PAINT MARKS/STAKES, ETC. AS LOCATED BY THIS FIRM FROM SOURCES WHICH ARE UNKNOWN. NO GUARANTEE IS GIVEN AS TO THE COMPLETENESS OR ACCURACY THEREOF.

PRIOR TO CONSTRUCTION, ALL LOCATIONS AND DEPTHS OF EXISTING UTILITIES (IN CONFLICT WITH PROPOSED IMPROVEMENTS) SHALL BE VERIFIED IN THE FIELD. CALL MISS DIG 3 WORKING DAYS PRIOR TO CONSTRUCTION.

COPYRIGHT © 2007 SPALDING DEDDECKER ASSOCIATES, INC. THIS DRAWING AND THE SUBJECT MATTER CONTAINED THEREON IS PROPRIETARY AND IS NOT TO BE USED OR REPRODUCED WITHOUT WRITTEN PERMISSION OF SPALDING DEDDECKER ASSOCIATES, INC.


**WOODWARD-
CLIFFORD/JOHN R.
ADA RAMP DESIGN
GRADING PLAN**

SECTION PRIVATE CLAIM
TOWN RANGE
CITY OF DETROIT
WAYNE COUNTY

NO. DATE REVISION

		SHEET 105	
		DRAWN	DATE
		DESIGNED	DATE
		CHECKED	DATE
PROJECT MANAGER		BID PLAN DATE	
DEPARTMENT MANAGER APPROVAL		DATE	

DRAWN		DATE	
SDA		07-02-07	
DESIGNED		DATE	
SDA		07-02-07	
CHECKED		DATE	
PROJECT MANAGER		BID PLAN DATE	
M. HAMOOD			
DEPARTMENT MANAGER APPROVAL		DATE	
VERIFY SCALES			
BAR IS ONE INCH ON ORIGINAL DRAWING			
IF NOT ONE INCH ON THIS SHEET, ADJUST SCALES ACCORDINGLY			
JOB NO.	DE06001_OT	DRAWING NO.	DE06001ADA-WW-SP
SCALE:	1" = 10'	SHEET NO.	S-11

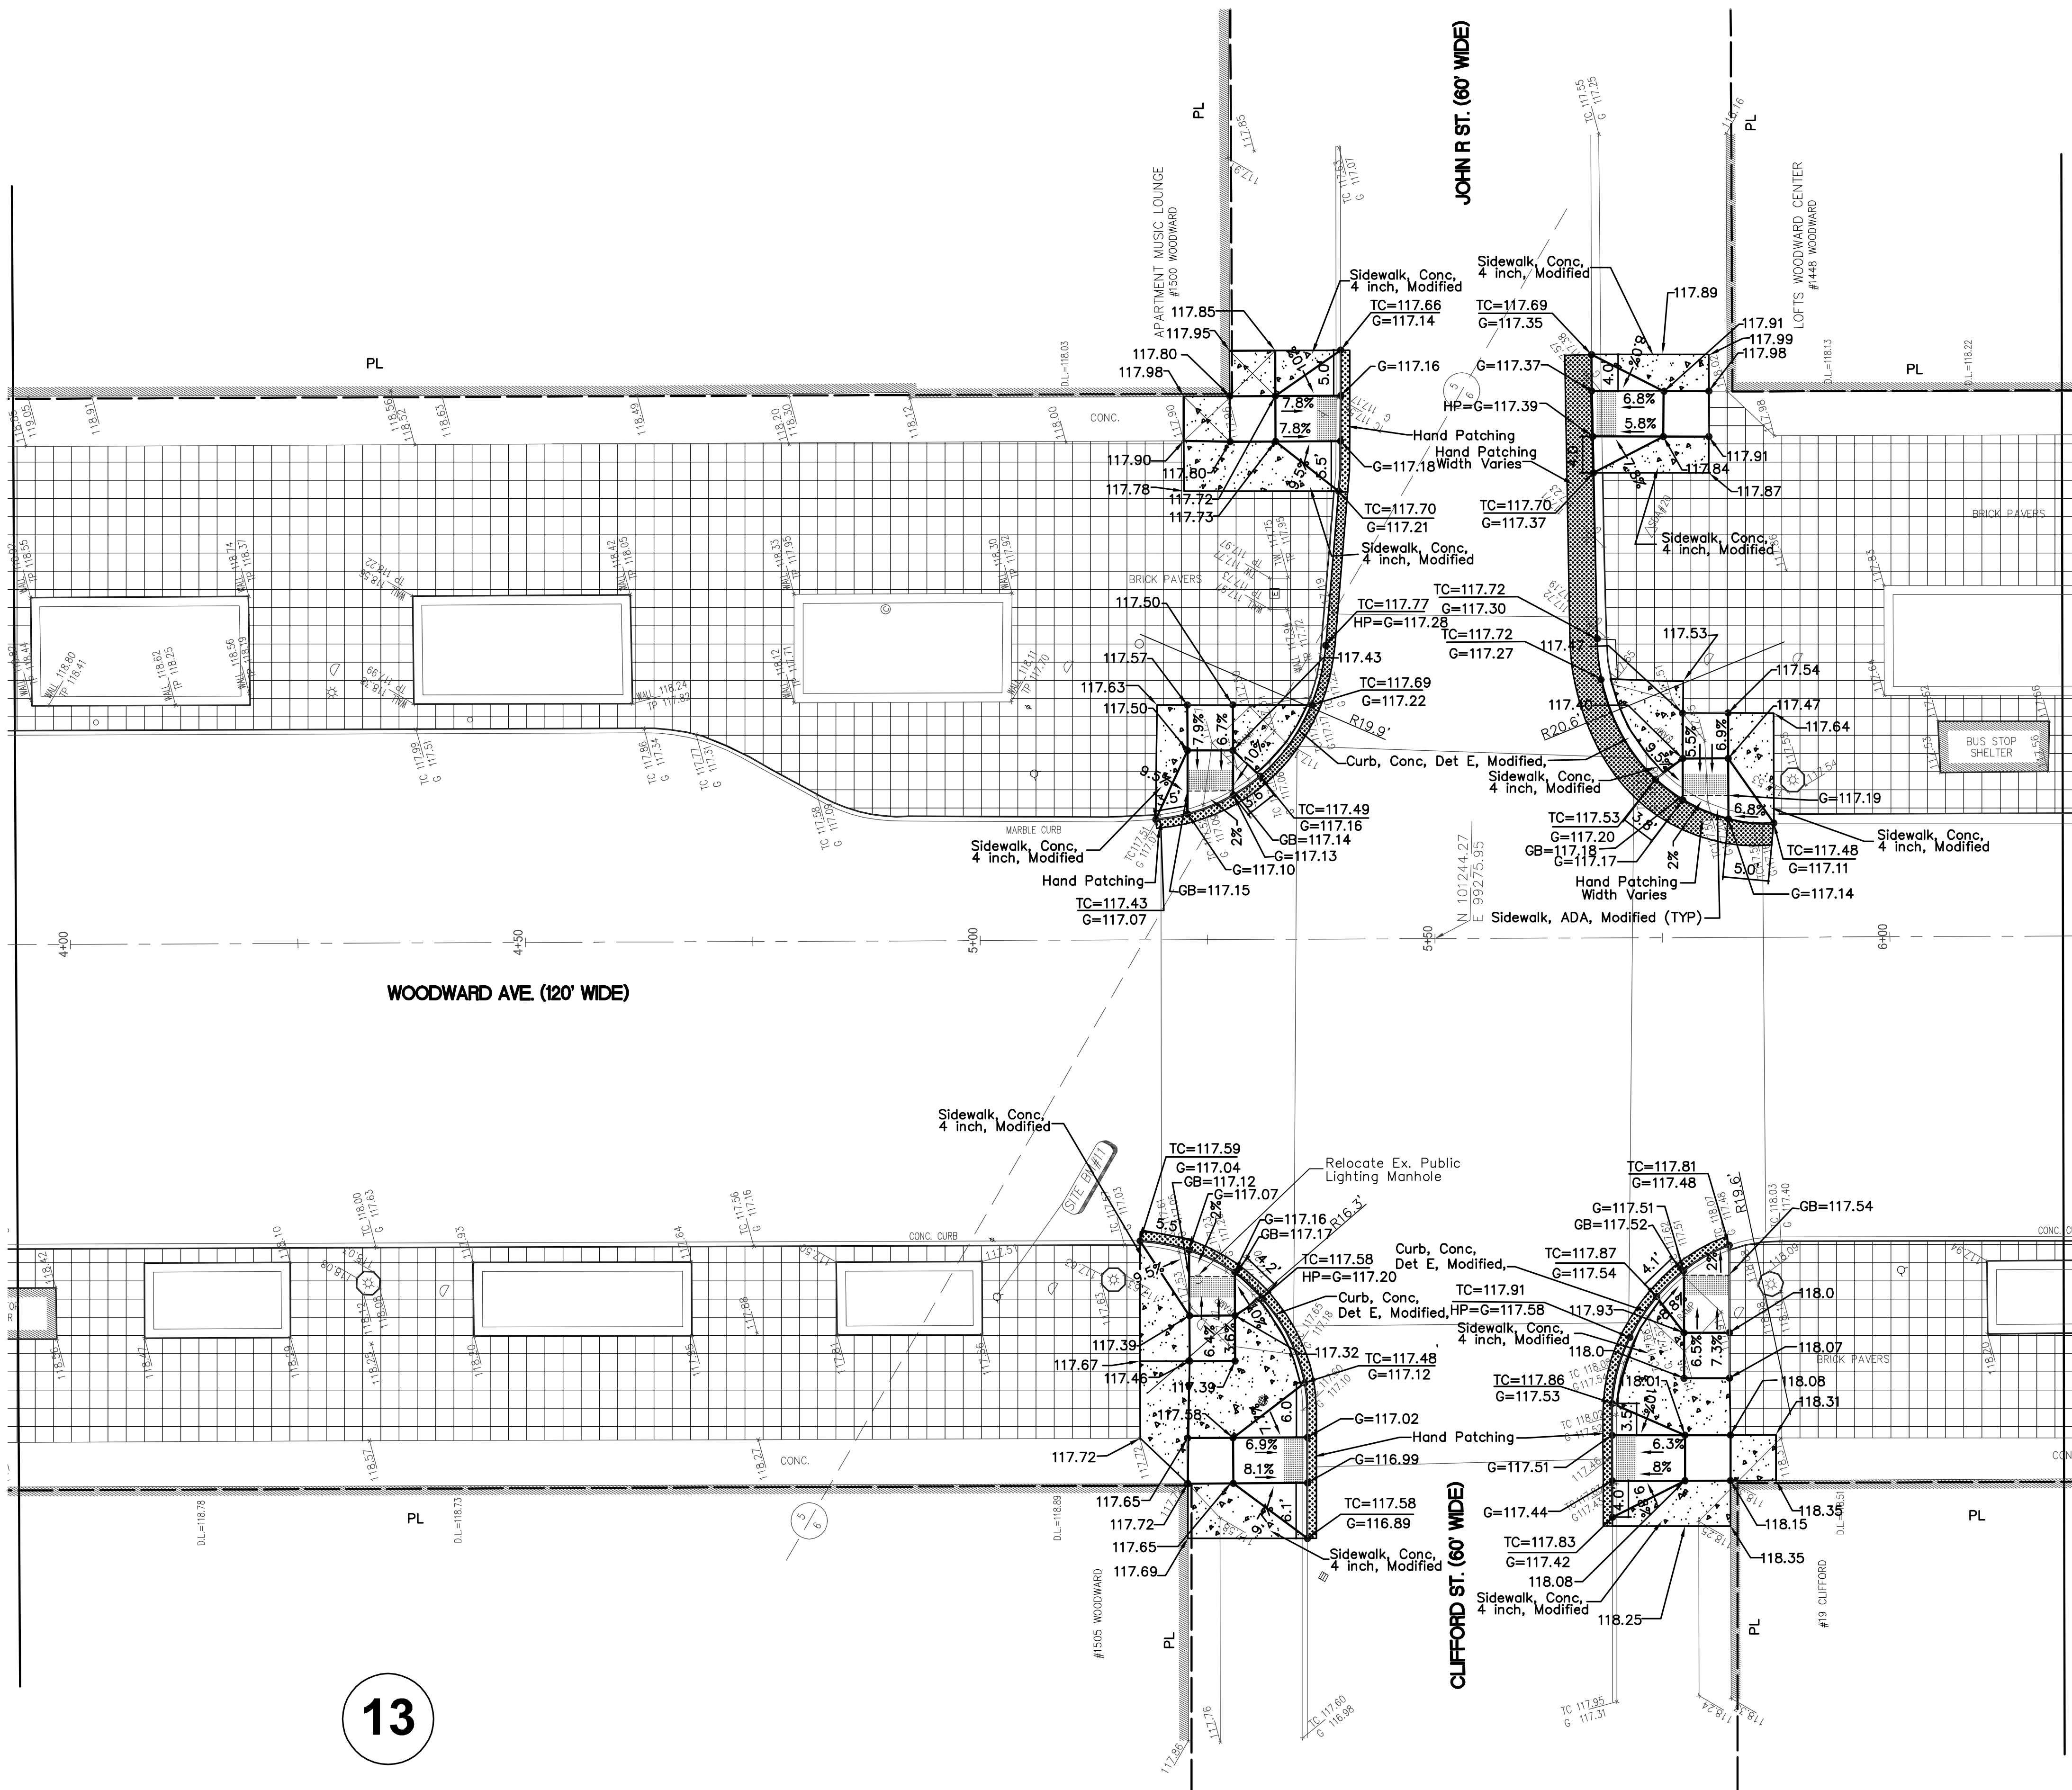

13

WOODWARD & CLIFFORD

NOTE:
JOINTS WILL BE PLACED AT ALL EDGES OF RAMPS,
FLARES AND LANDINGS.
NO JOINTS WILL BE PLACED WITHIN THE RAMPS, FLARES
OR LANDINGS

LEGEND

- Sidewalk, Conc, 4 inch, Modified
- Hand Patching

CONSTRUCTION QUANTITIES, THIS SHEET		
PAY ITEM	UNIT	QUANTITY
Curb, Conc, Det E, Modified	Ft	51
Granular Material, Cl II, Modified	Cyd	18
Hand Patching	Ton	8
Sidewalk, Conc, 4 inch, Modified	Sft	927
Sidewalk, ADA, Modified	Sft	720

BENCHMARK DESCRIPTIONS	
BM#28-353A	FOUND CITY OF DETROIT CONTROL DISK IN MONUMENT BOX IN SIDEWALK AT THE NORTHEAST CORNER OF FORT STREET AND WASHINGTON BLVD. ELEV.=127.85
SITE BM#11	ARROW ON HYDRANT LOCATED ON THE NORTHWEST CORNER OF WOODWARD AVENUE AND CLIFFORD STREET. ELEV.=121.65