

COPYRIGHT © 2007 SPALDING DeDECKER ASSOCIATES, INC.
THIS DRAWING AND THE SUBJECT MATTER CONTAINED
THEREON IS PROPRIETARY AND IS NOT TO BE USED OR
REPRODUCED WITHOUT WRITTEN PERMISSION OF
SPALDING DeDECKER ASSOCIATES, INC.


WOODWARD-
GRAND RIVER
ADA RAMP DESIGN
GRADING PLAN

SECTION	PRIVATE CLAIM
TOWN	RANGE
CITY OF DETROIT	
WAYNE	COUNTY

NO.	DATE	REVISION

SHEET 106

DRAFTER	DATE
SDA	07-02-07
DESIGNER	DATE
SDA	07-02-07
CHECKED	DATE
PROJECT MANAGER	BID PLAN DATE
M. HANCOCK	
DEPARTMENT MANAGER APPROVAL	DATE
VERIFY SCALES BAR IS ONE INCH ON ORIGINAL DRAWING IF NOT ONE INCH ON THIS SHEET, ADJUST SCALES ACCORDINGLY	
JOB NO.	DRAWING
DE06001_0T	DE06001ADA-WW-SP
SCALE:	SHEET NO.
1" = 10'	S-12

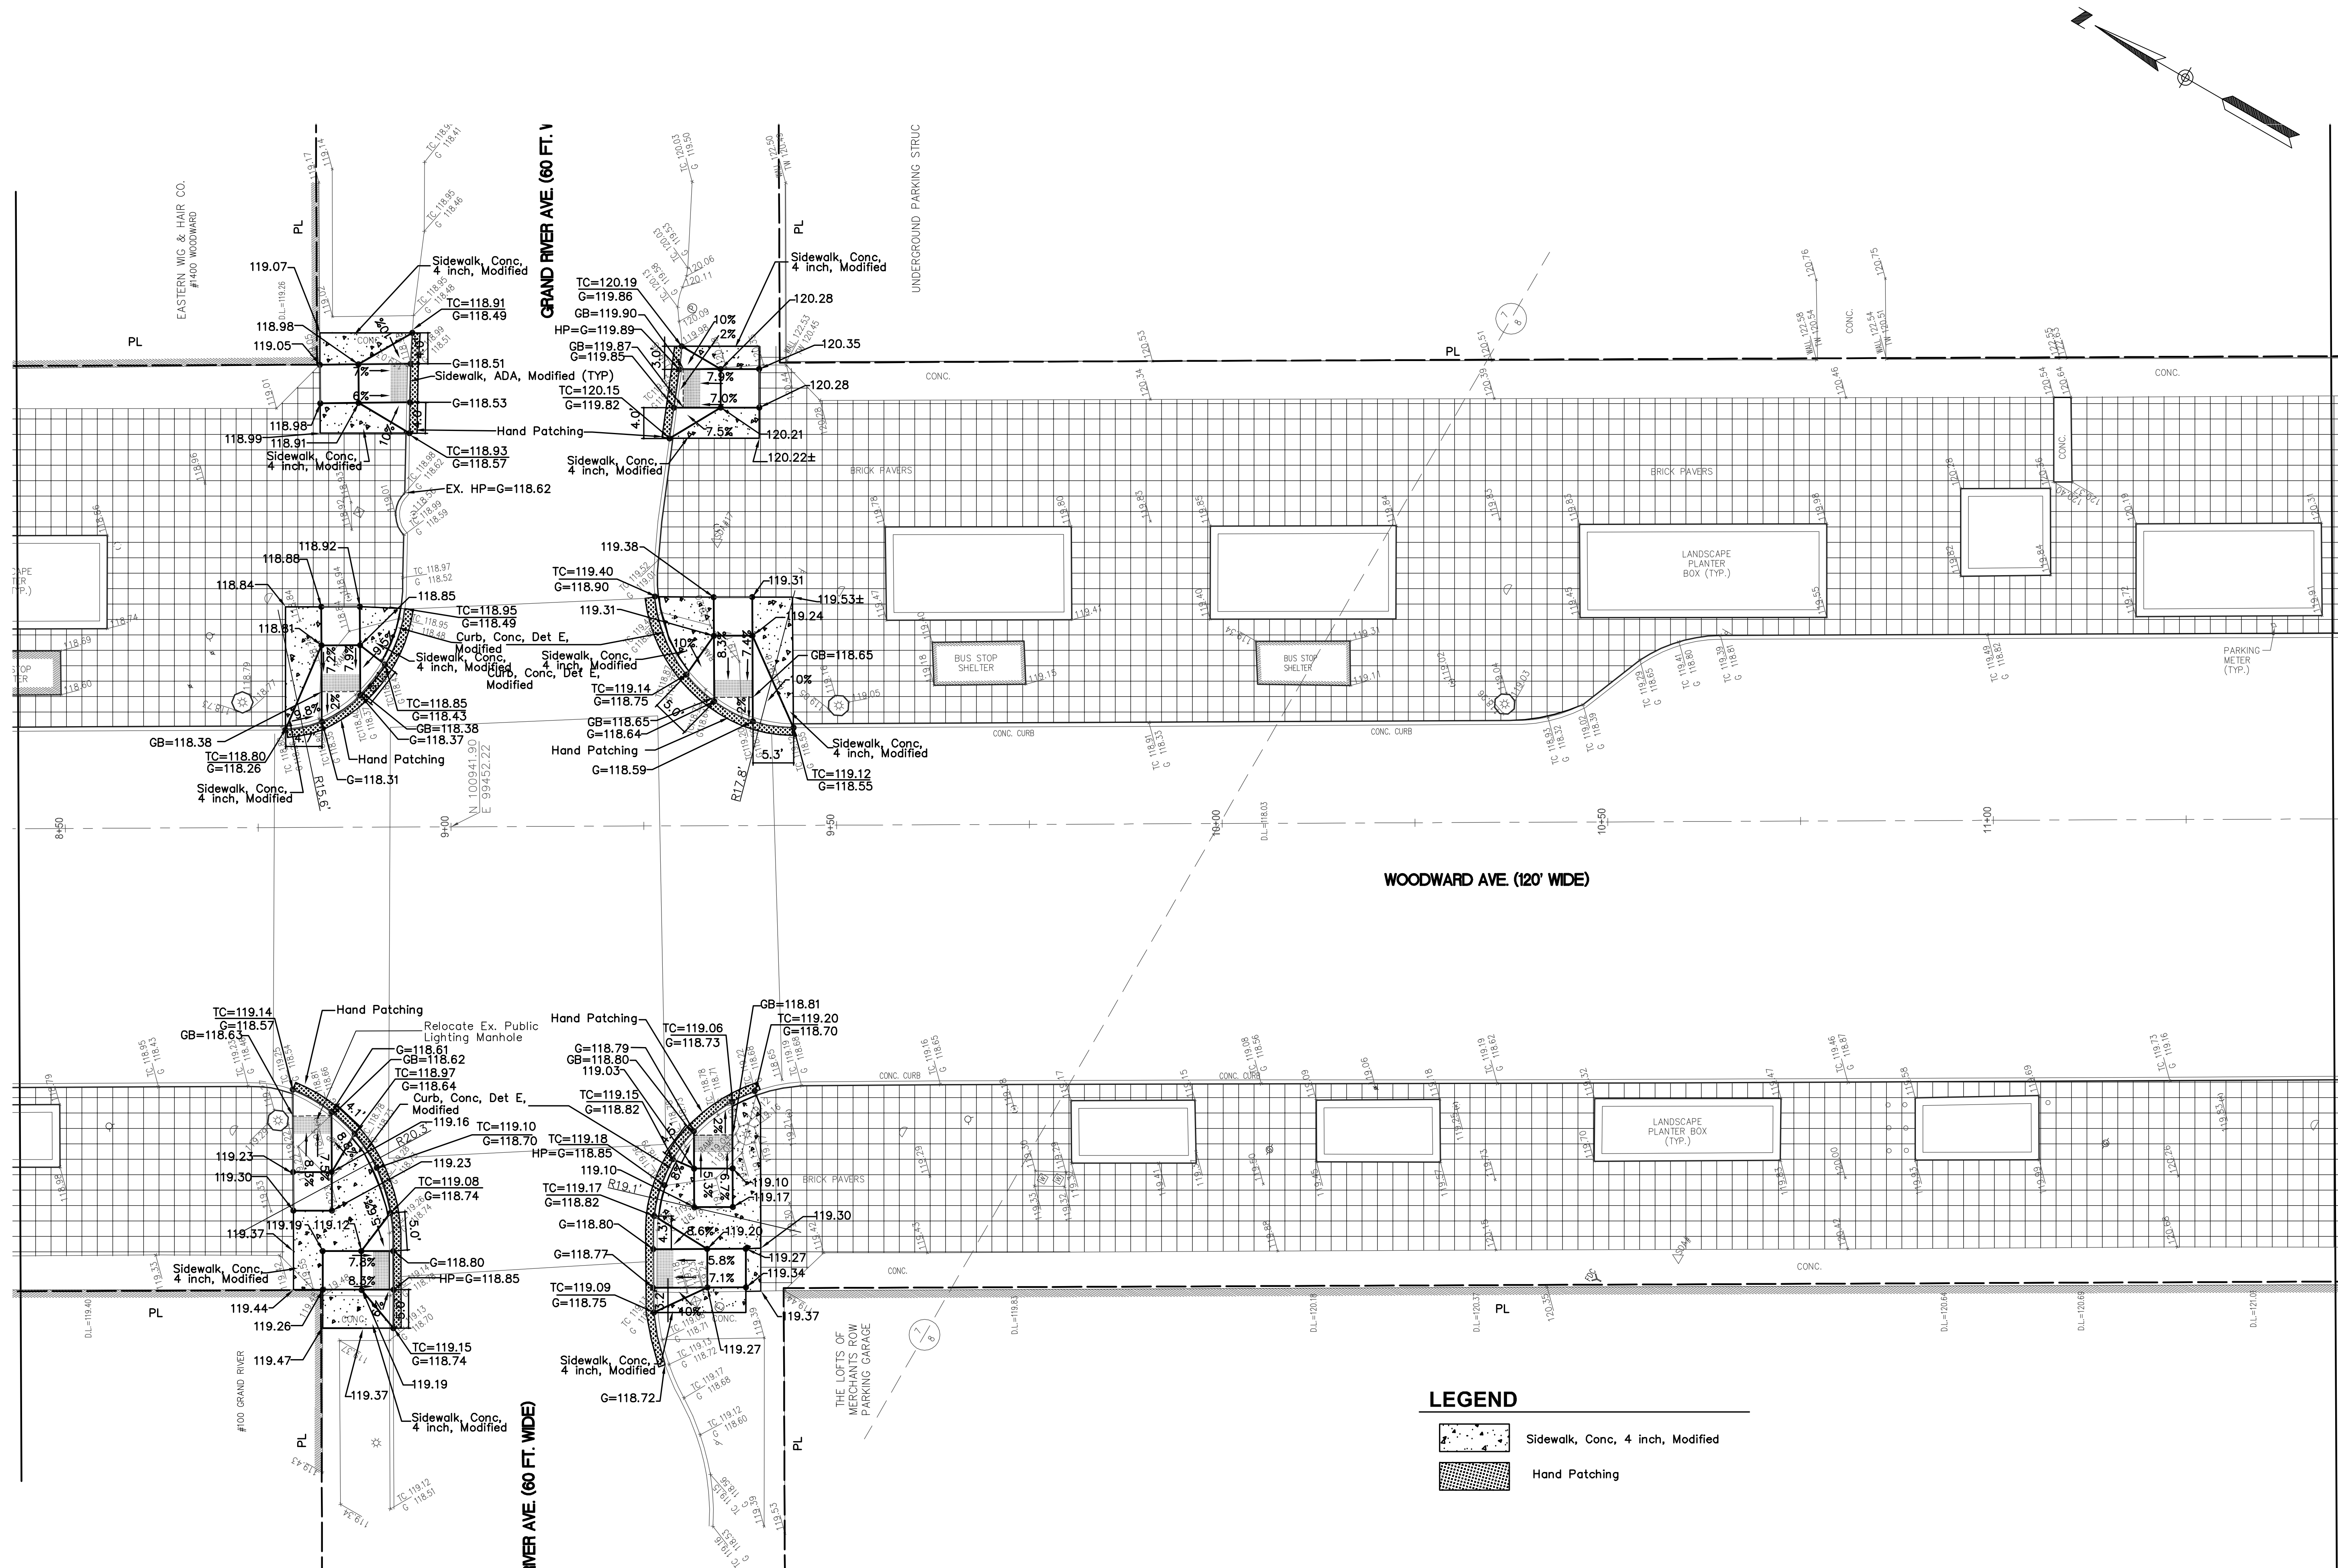

NOTE:
JOINTS WILL BE PLACED AT ALL EDGES OF RAMPS,
FLARES AND LANDINGS.
NO JOINTS WILL BE PLACED WITHIN THE RAMPS, FLARES
OR LANDINGS

14

WOODWARD & GRAND RIVER

LEGEND

 Sidewalk, Conc, 4 inch, Modified

 Hand Patching

CONSTRUCTION QUANTITIES, THIS SHEET

PAY ITEM	UNIT	QUANTITY
Curb, Conc, Det E, Modified	Ft	43
Granular Material, Cl II, Modified	Cyd	6
Hand Patching	Ton	3
Sidewalk, Conc, 4 inch, Modified	Sft	656
Sidewalk, ADA, Modified	Sft	685

BENCHMARK DESCRIPTIONS

ELEV.=127.85

ELEV.=121.65