


ADA RAMP DESIGN – WASHINGTON BLVD, PARK AVENUE TO JEFFERSON AVENUE

DRAWING INDEX

	SHEET NO.	SHEET TITLE	INTERSECTION NO.
108	G-1	SHEET INDEX	
109	G-2	QUANTITIES	
110	DET-13	MISCELLANEOUS DETAILS	
111	R-14	DEMOLITION PLAN – PARK AVE AND WASHINGTON BLVD	22
112	S-14	GRADING PLAN – PARK AVE AND WASHINGTON BLVD	
113	PM-14	PAVEMENT MARKING PLAN – PARK AVE AND WASHINGTON BLVD	
114	GC-14	SITE PLAN – PARK AVE AND WASHINGTON BLVD	
115	R-15	DEMOLITION PLAN – CLIFFORD AVE AND WASHINGTON BLVD	23
116	S-15	GRADING PLAN – CLIFFORD AVE AND WASHINGTON BLVD	
117	PM-15	PAVEMENT MARKING PLAN – CLIFFORD AVE AND WASHINGTON BLVD	
118	GC-15	SITE PLAN – CLIFFORD AVE AND WASHINGTON BLVD	
119	R-16	DEMOLITION PLAN – GRAND RIVER AVE AND WASHINGTON BLVD	24
120	S-16	GRADING PLAN – GRAND RIVER AVE AND WASHINGTON BLVD	
121	PM-16	PAVEMENT MARKING PLAN – GRAND RIVER AVE AND WASHINGTON BLVD	
122	GC-16	SITE PLAN – GRAND RIVER AVE AND WASHINGTON BLVD	
123	R-17	DEMOLITION PLAN – STATE ST AND WASHINGTON BLVD	25
124	S-17	GRADING PLAN – STATE ST AND WASHINGTON BLVD	
125	PM-17	PAVEMENT MARKING PLAN – STATE ST AND WASHINGTON BLVD	
126	GC-17	SITE PLAN – STATE ST AND WASHINGTON BLVD	
127	R-18	DEMOLITION PLAN – MICHIGAN AVE AND WASHINGTON BLVD	26
128	S-18	GRADING PLAN – MICHIGAN AVE AND WASHINGTON BLVD	
129	PM-18	PAVEMENT MARKING PLAN – MICHIGAN AVE AND WASHINGTON BLVD	
130	GC-18	SITE PLAN – MICHIGAN AVE AND WASHINGTON BLVD	
131	R-19	DEMOLITION PLAN – LAFAYETTE AVE AND WASHINGTON BLVD	27
132	S-19	GRADING PLAN – LAFAYETTE AVE AND WASHINGTON BLVD	
133	PM-19	PAVEMENT MARKING PLAN – LAFAYETTE AVE AND WASHINGTON BLVD	
134	GC-19	SITE PLAN – LAFAYETTE AVE AND WASHINGTON BLVD	
135	R-20	DEMOLITION PLAN – FORT ST AND WASHINGTON BLVD	28
136	S-20	GRADING PLAN – FORT ST AND WASHINGTON BLVD	
137	PM-20	PAVEMENT MARKING PLAN – FORT ST AND WASHINGTON BLVD	
138	GC-20	SITE PLAN – FORT ST AND WASHINGTON BLVD	
139	R-21	DEMOLITION PLAN – CONGRESS ST AND WASHINGTON BLVD	29
140	S-21	GRADING PLAN – CONGRESS ST AND WASHINGTON BLVD	
141	PM-21	PAVEMENT MARKING PLAN – CONGRESS ST AND WASHINGTON BLVD	
142	GC-21	SITE PLAN – CONGRESS ST AND WASHINGTON BLVD	

	SHEET NO.	SHEET TITLE	INTERSECTION NO.
143	R-22	DEMOLITION PLAN – LARNED ST AND WASHINGTON BLVD	30
144	S-22	GRADING PLAN – LARNED ST AND WASHINGTON BLVD	
145	PM-22	PAVEMENT MARKING PLAN – LARNED ST AND WASHINGTON BLVD	
146	GC-22	SITE PLAN – LARNED ST AND WASHINGTON BLVD	
147	R-23	DEMOLITION PLAN – JEFFERSON AVE AND WASHINGTON BLVD	31
148	S-23	GRADING PLAN – JEFFERSON AVE AND WASHINGTON BLVD	
149	PM-23	PAVEMENT MARKING PLAN – JEFFERSON AVE AND WASHINGTON BLVD	
150	GC-23	SITE PLAN – JEFFERSON AVE AND WASHINGTON BLVD	

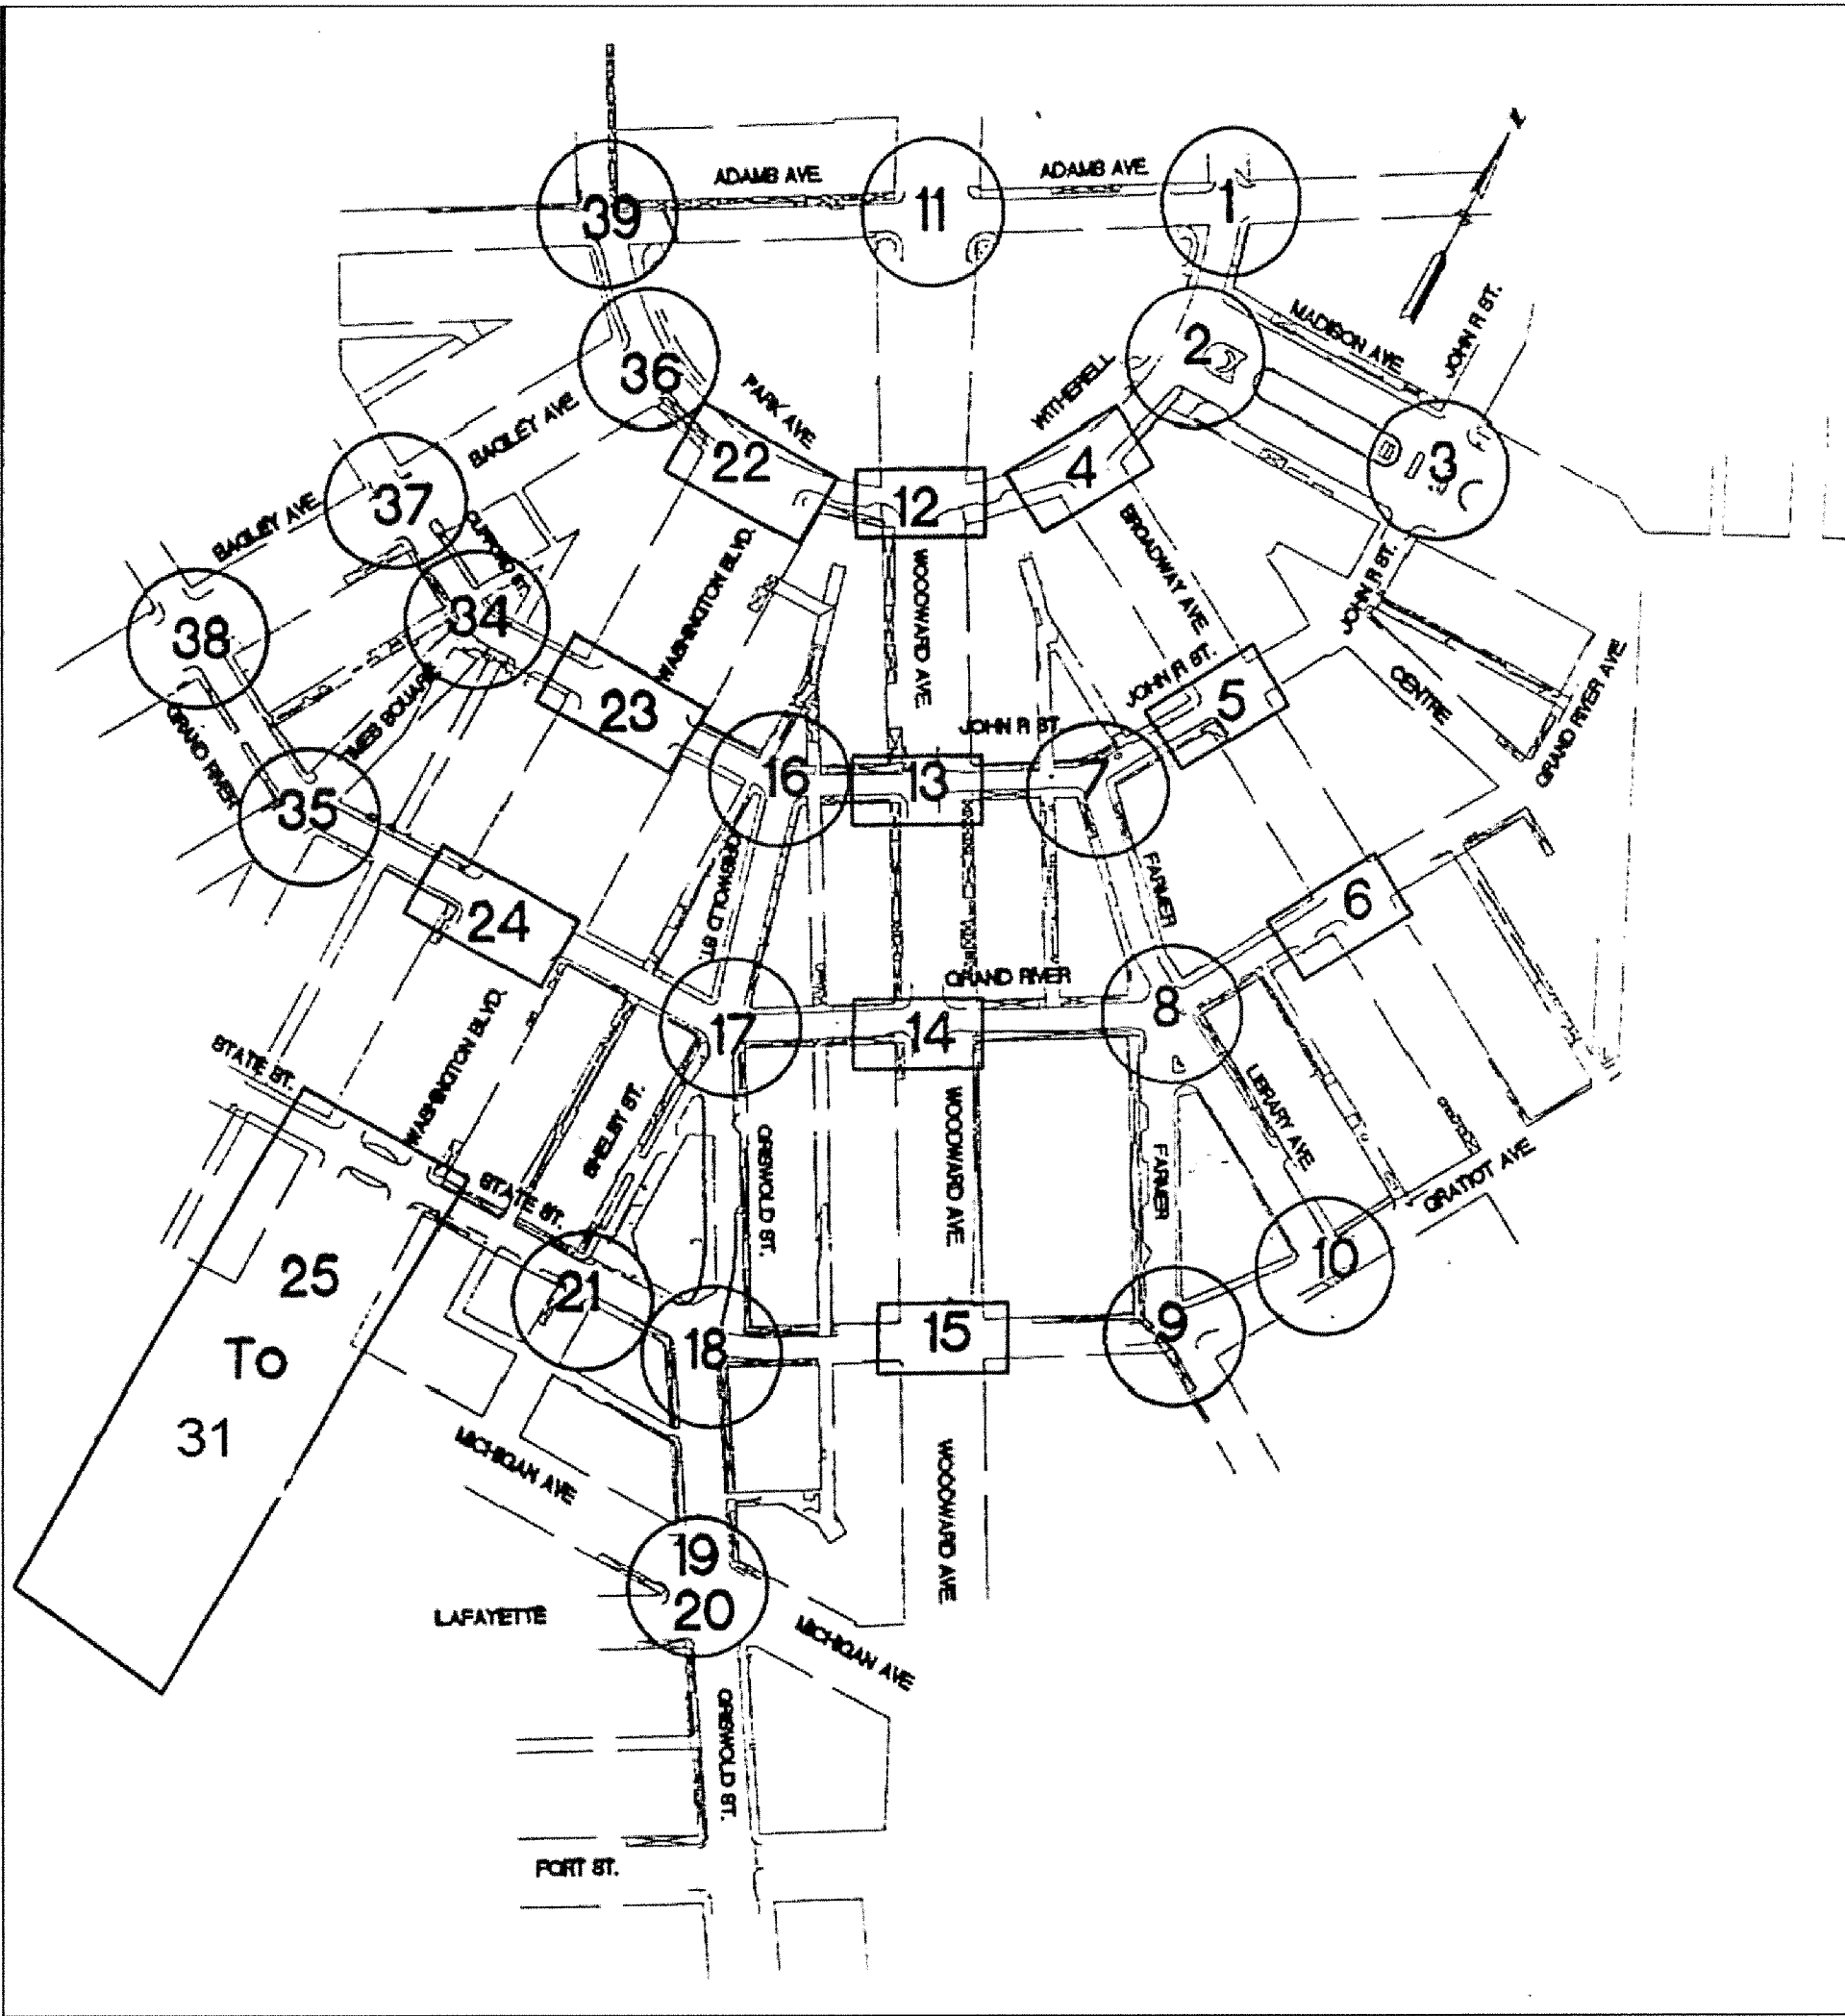


INTERSECTION LOCATION MAP
N.T.S.

MDOT JOB
NUMBER

105541A

PART C

07-09-09

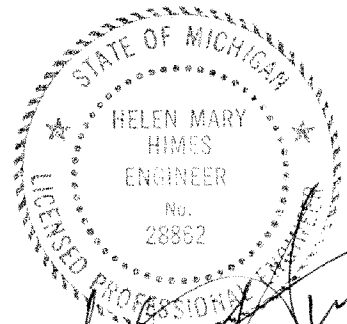

HH Engineering LTD
220 Bagley, Suite 500
Detroit, Michigan 48226
phone (313) 963-6560
fax (313) 963-6960
hhengltd@aol.com

Hamilton Anderson Associates
1435 Randolph, Suite 200
Detroit, Michigan 48226
ph (313) 964-0270, fax (313) 964-0170, www.hamilton-anderson.com

REVISION #	DATE
#1 For Review	03/17/08

WASHINGTON BLVD ADA HANDICAP RAMPS – DETROIT, MICHIGAN				SHEET NO. 108
DATE 07/09/09	SCALE NTS	JOB NO. C0720	DESIGN UNIT HIMES	SHEET NO. G-1