



CITY OF DETROIT
DEPARTMENT OF PUBLIC WORKS
CITY ENGINEERING DIVISION

COLEMAN A. YOUNG MUNICIPAL CENTER
2 WOODWARD AVE. SUITE 601
DETROIT, MICHIGAN 48226
PHONE: (313) 224-3949 TTY: 711
WWW.DETROITMI.GOV

08/12/2025

HOUSE NUMBER CERTIFICATE

10723

Applicant:

AT&T Mobility
Kathy.Farina@mastec.com

City of Detroit – City Engineering Division of the Department of Public Works in accordance with City Code section 43-2-13 hereby authorizes the following address:

14 Winder Street

are hereby assigned for the Addition of AT&T small cell facility located nearby:

Parcel # 01004160.012

E WOODWARD BLDG 1 UNIT 12 WOODWARD PLACE AT BRUSH PARK I WAYNE COUNTY CONDOMINIUM SUB PLAN NO 549 L31357 P957-1053 DEEDS, W C R 1/227 FIRST AMENDMENT RECORDED L31443 P15 DEEDS, W C R

Summary:

The above assigned address is assigned as the address for the Addition right-of-way of AT&T small cell facility. An exhibit is attached.

Prepared by:

Maps and Records Bureau

City Engineering – DPW


Phone – 313-224-3970



NOTE:


1. FOR WORK AREAS LESS THAN 200 FEET LONG, USE CHANNELIZING DEVICES SPACED AT 20 FOOT CENTERS OR USE A VEHICLE WITH AN AMBER REVOLVING LIGHT OR AMBER STROBE LIGHT.
2. LANE/ SHOULDER CLOSURE WILL BE REMOVED AT THE END OF THE WORKDAY AND SHALL NOT REMAIN OVERNIGHT WITHOUT WRITTEN CONSENT AND APPROVAL FROM THE PUBLIC WORKS DEPARTMENT.
3. OPEN TRENCHES OR BORE PITS SHALL BE COVERED WITH MUTCO APPROVED TRAFFIC RATED STEEL PLATES AND SURROUNDED BY PROPER WARNING SIGNAGE TO PREVENT PEDESTRIAN ACCESS / POTENTIAL INJURY.
4. GENERAL CONTRACTOR SHALL REFERENCE MUTCO 11th EDITION FOR SPECIFIC REQUIREMENTS PRIOR TO START OF CONSTRUCTION.

| LEGEND | |
|--------|--------------------------------------|
| | DIRECTION OF TRAVEL |
| | CHANNELIZING DEVICE |
| | WORK AREA |
| | EQUIPMENT AREA ON ROADWAY / SHOULDER |
| | WARNING SIGNAGE |
| | SIGN ID # |

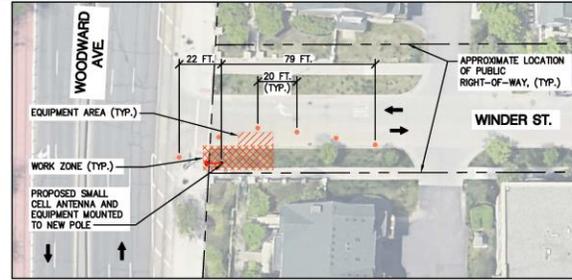

2 WORK AREA ENLARGED VIEW

SCALE: 1" = 40'

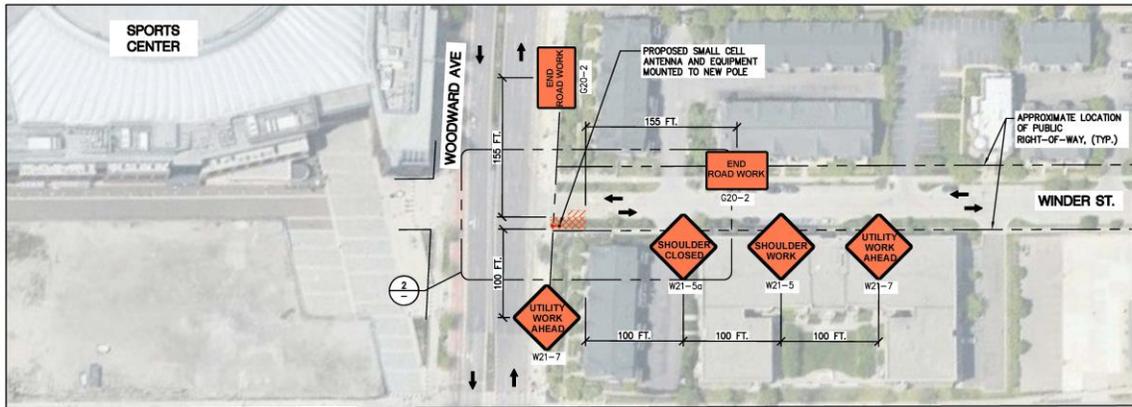

1 TEMPORARY TRAFFIC CONTROL

SCALE: 1" = 80'



| |
|--|
| |
| |
| |
| A 04/01/25 SIX REVIEW JG B 04/03/25 CLIENT REVIEW JG DT 08006768 - FM # 14802765 PROJECT ID# WIND0057044 2480 WOODWARD AVENUE WARE COUNTY DETROIT MI 48226 PROJ. # 25-28-03-06 DWG. BTP. 02 CHRD. BTP. JMB SHEET TITLE SITE PLAN SHEET NUMBER TC-1 |