


Showing Sizes of Stone Work.
 Also letter-codes for Details.
 - BENDGE No 18 -

Radius 3'-0"

Whitney
 Architect.


DRAWING No 79

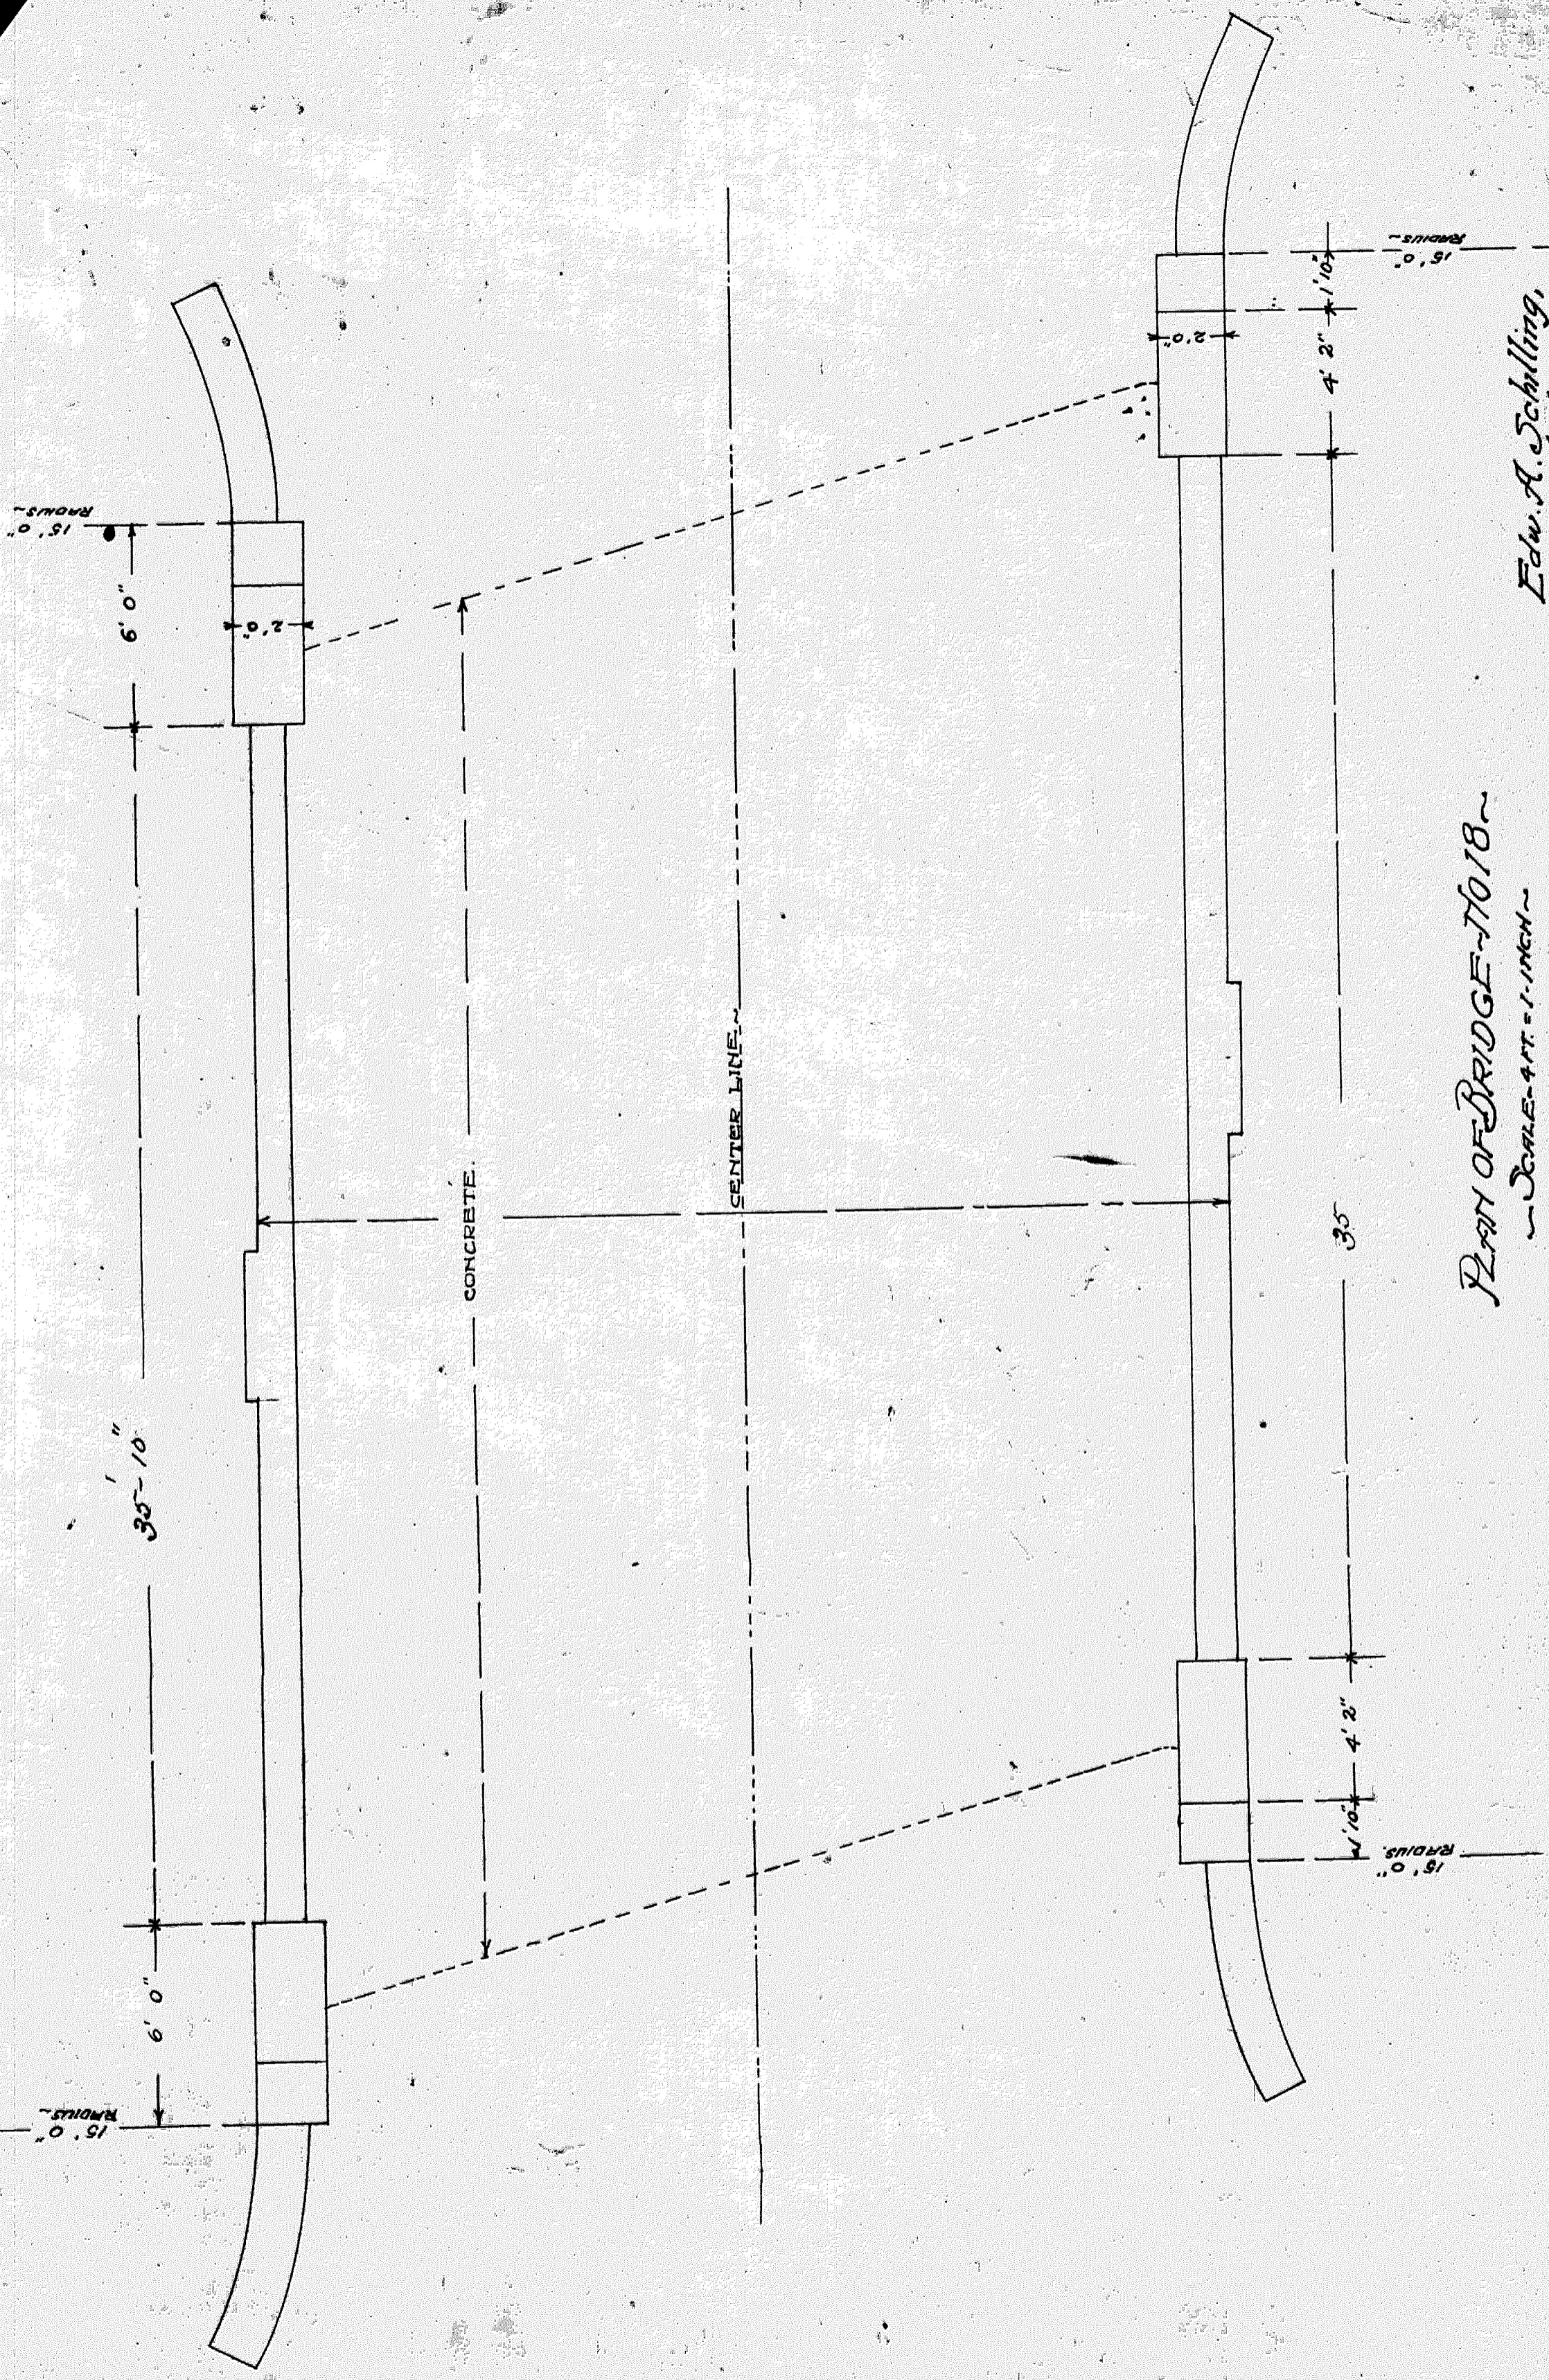

PLAN OF BRIDGE NO 18


SCALE - 4 FT. = 1 INCH

Edw. A. Schilling,
 Architect
 47-48 - Pennsular Bank Bldg

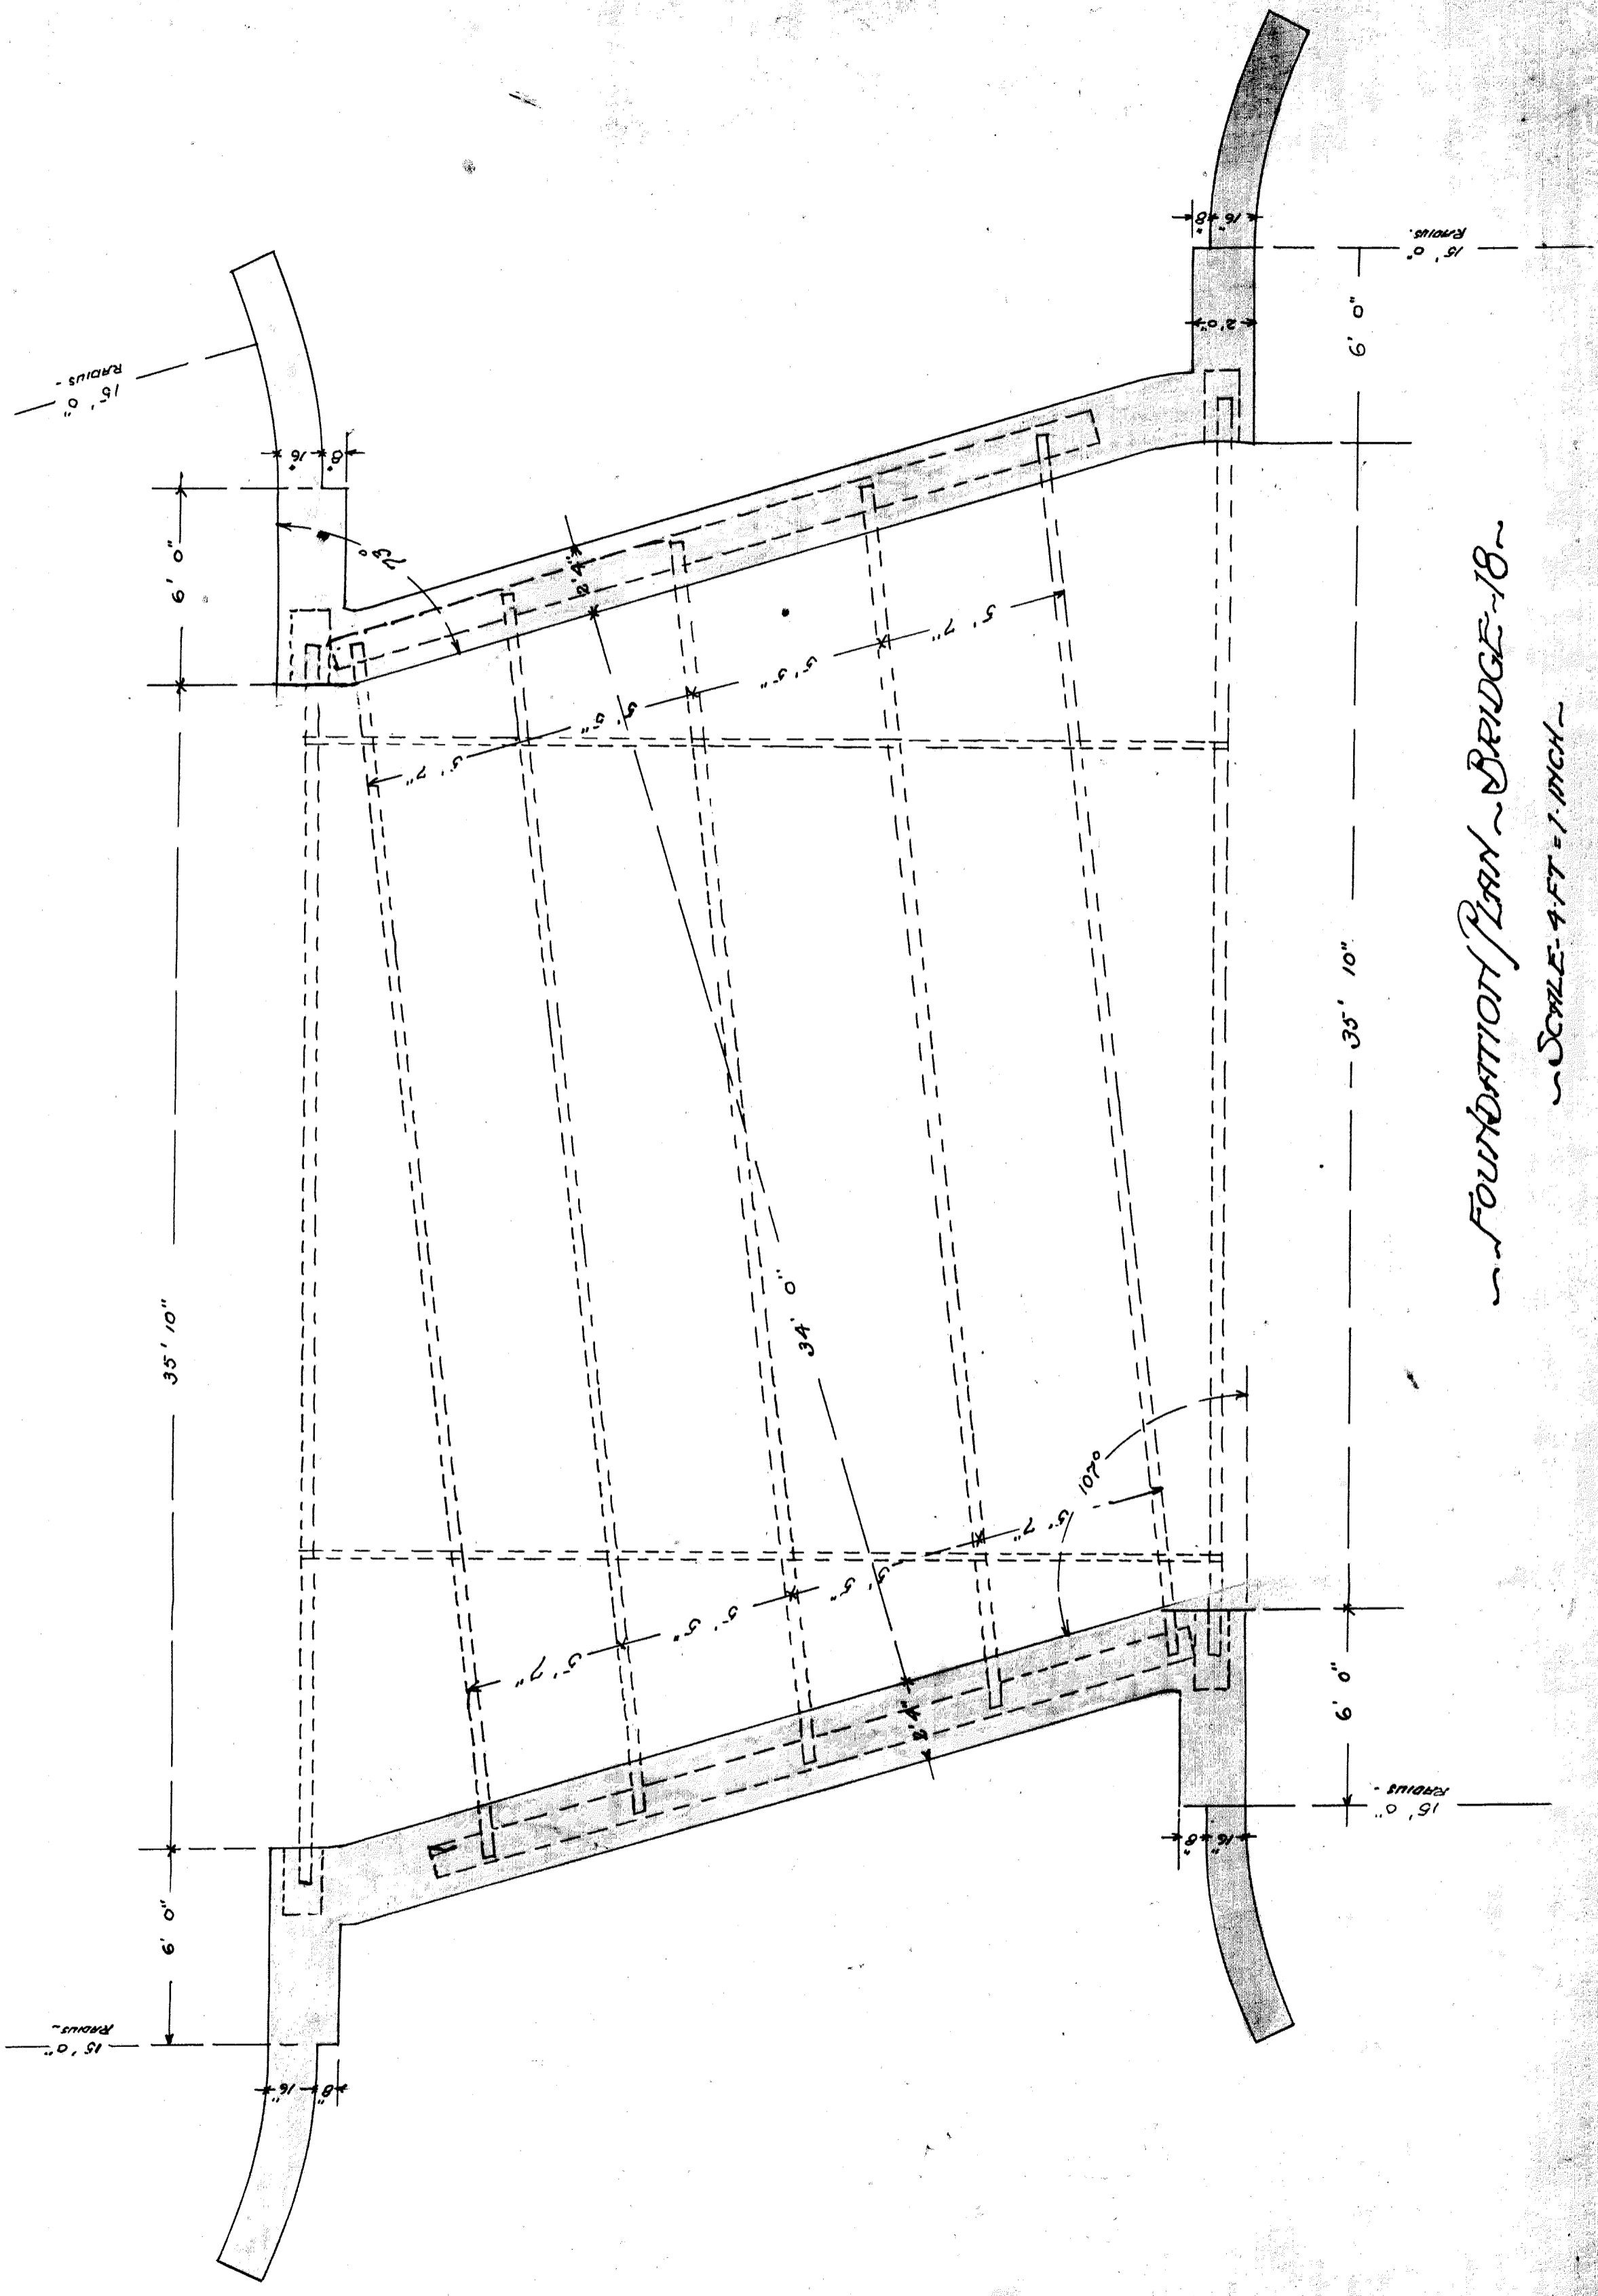

FOUNDATION PLAN - BRIDGE - 18 -


SCALE - 4 FT = 1 INCH -

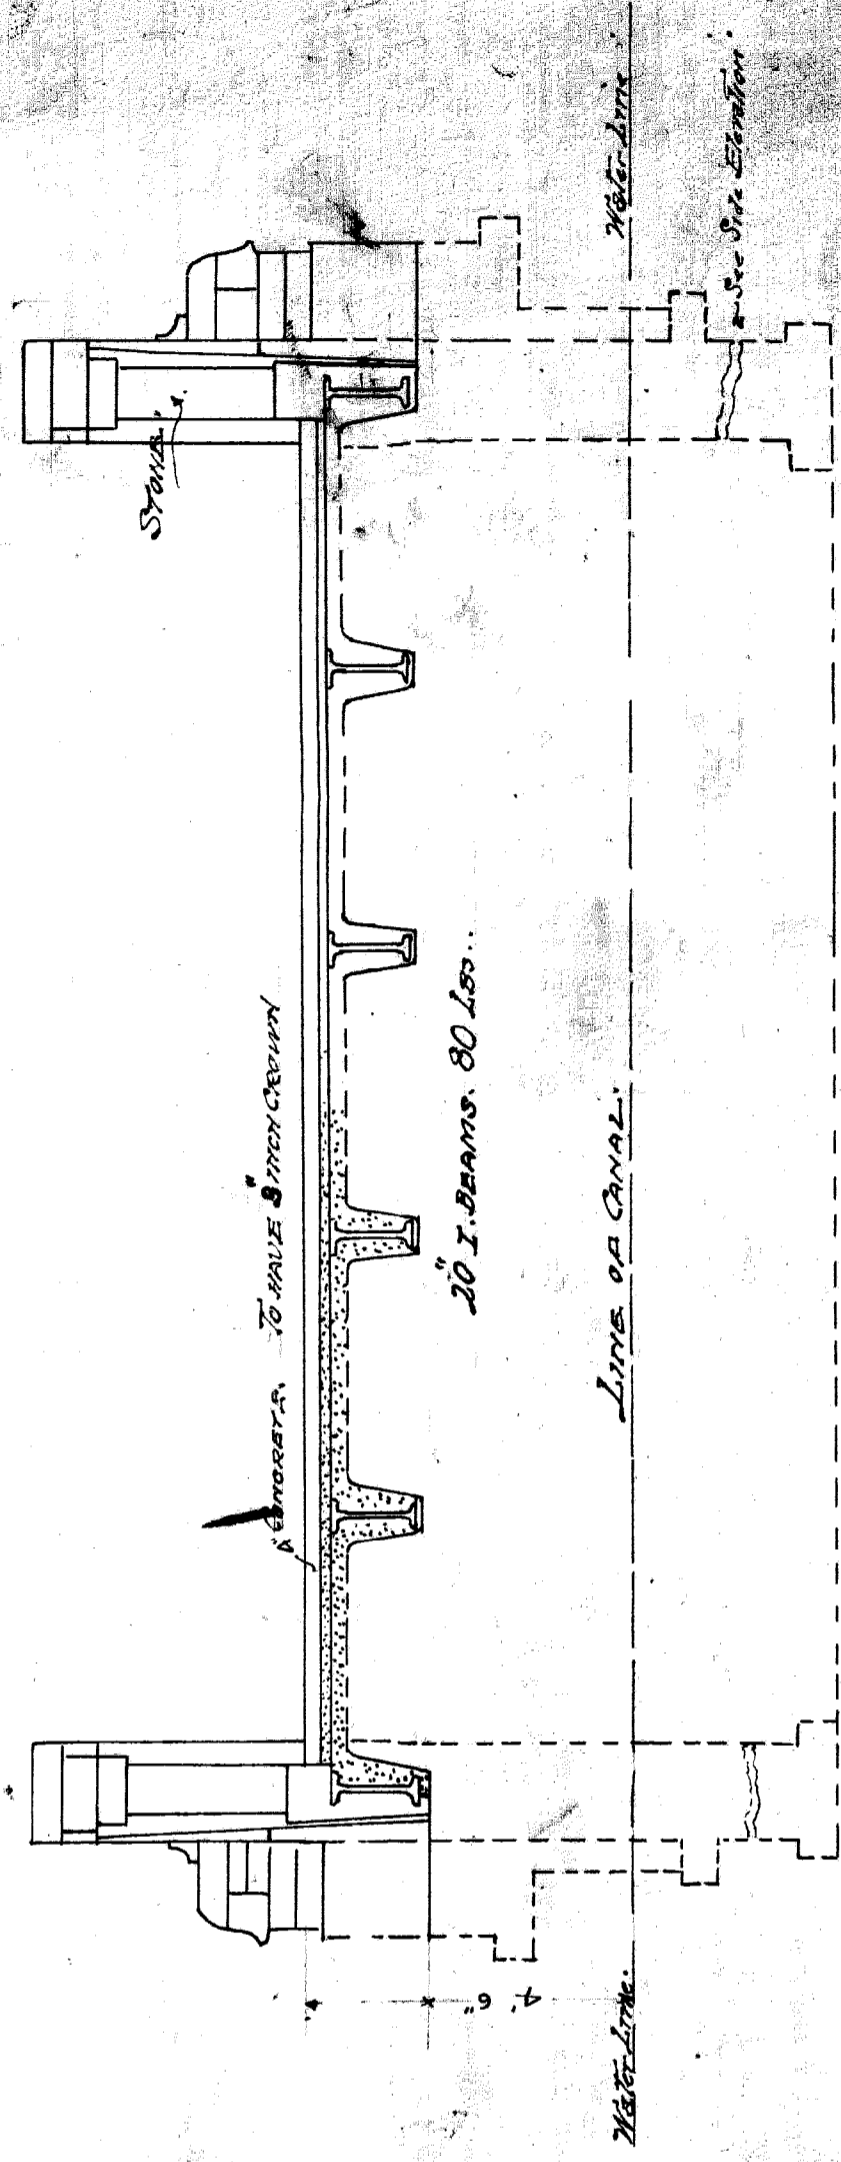

S. J. DeLong
Architect
Detroit, Mich.

SECTION OF BRIDGE
 No 18

ROBERT E. BOLGER, COMMISSIONER.
 W. D. HEALEY, GEN. SUPERINTEND'T.
 M. P. HURLBUT, SECRETARY.
 F. O. RAY, C. E.

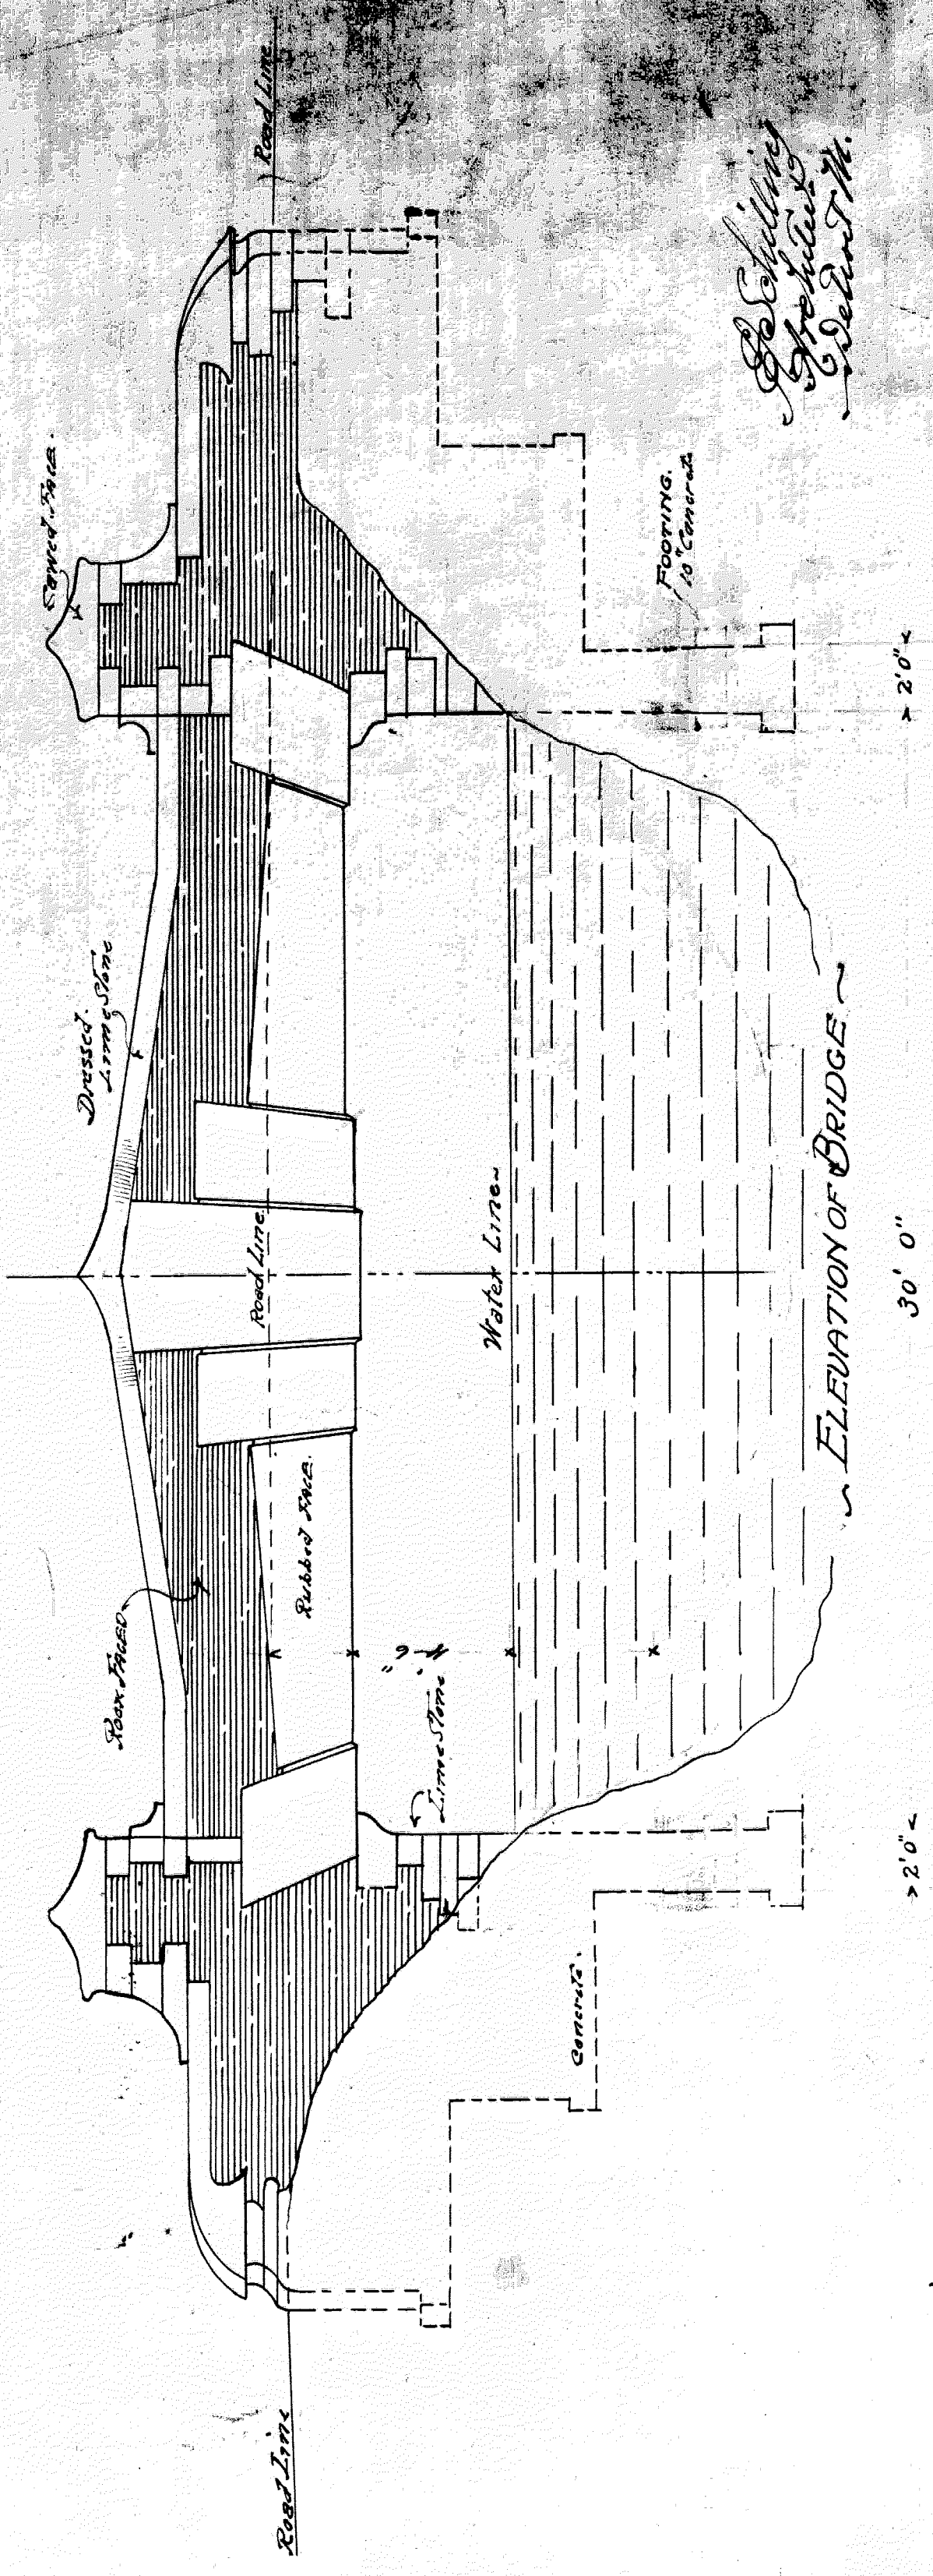

*Ed Schilling
Architect
Detroit, Mich.*

> 2'0" <

30' 0"

> 2'0" <

ELEVATION OF BRIDGE

For.
ROBERT F. BELGER, COMMISSIONER.
 W. D. HEALEY, GEN. SUPERINTENDENT.
 M. P. WILBULT, SECRETARY.
 F. C. RAY, C. E.

BRIDGE No 18

SCALE 4. 7/8" = 1' - 0"

Approved. Aug. 14-1902.

#18
 BELGER
 AUG 14 1902

FOLDER 3
 DRAWER 10