




SITE PLAN
Scale: 1"=200'

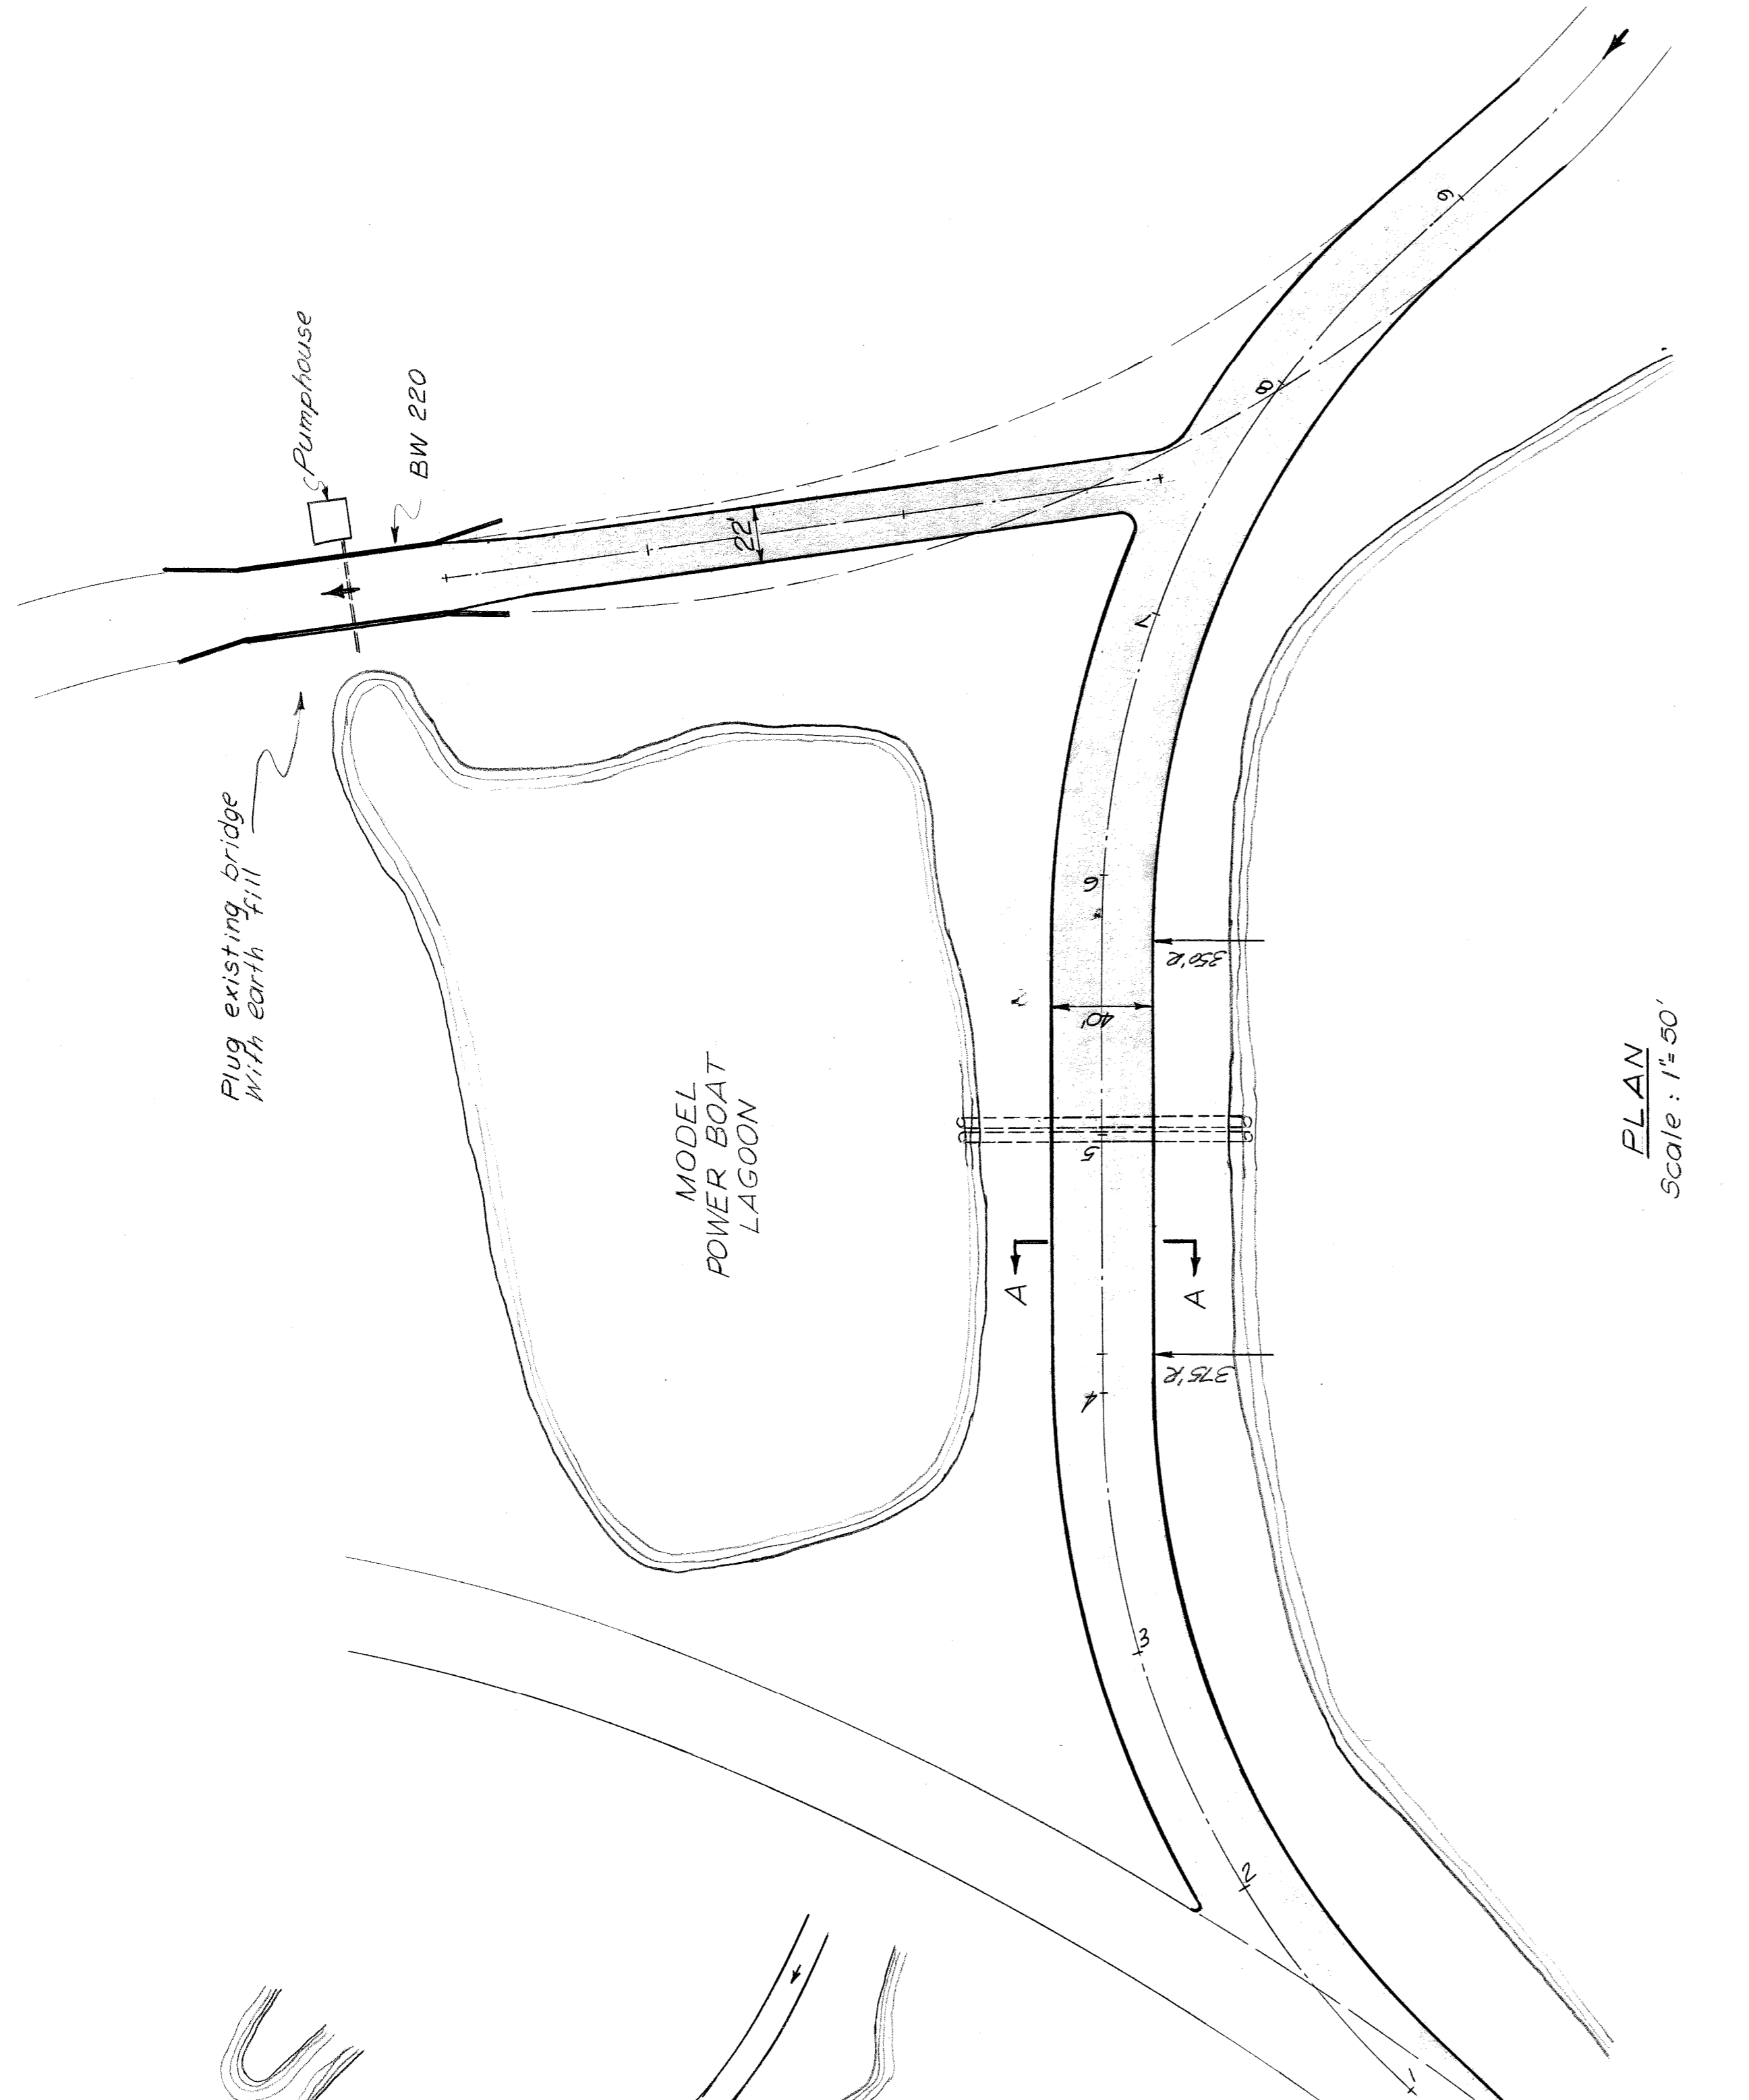


PLAN
Scale: 1"=50'

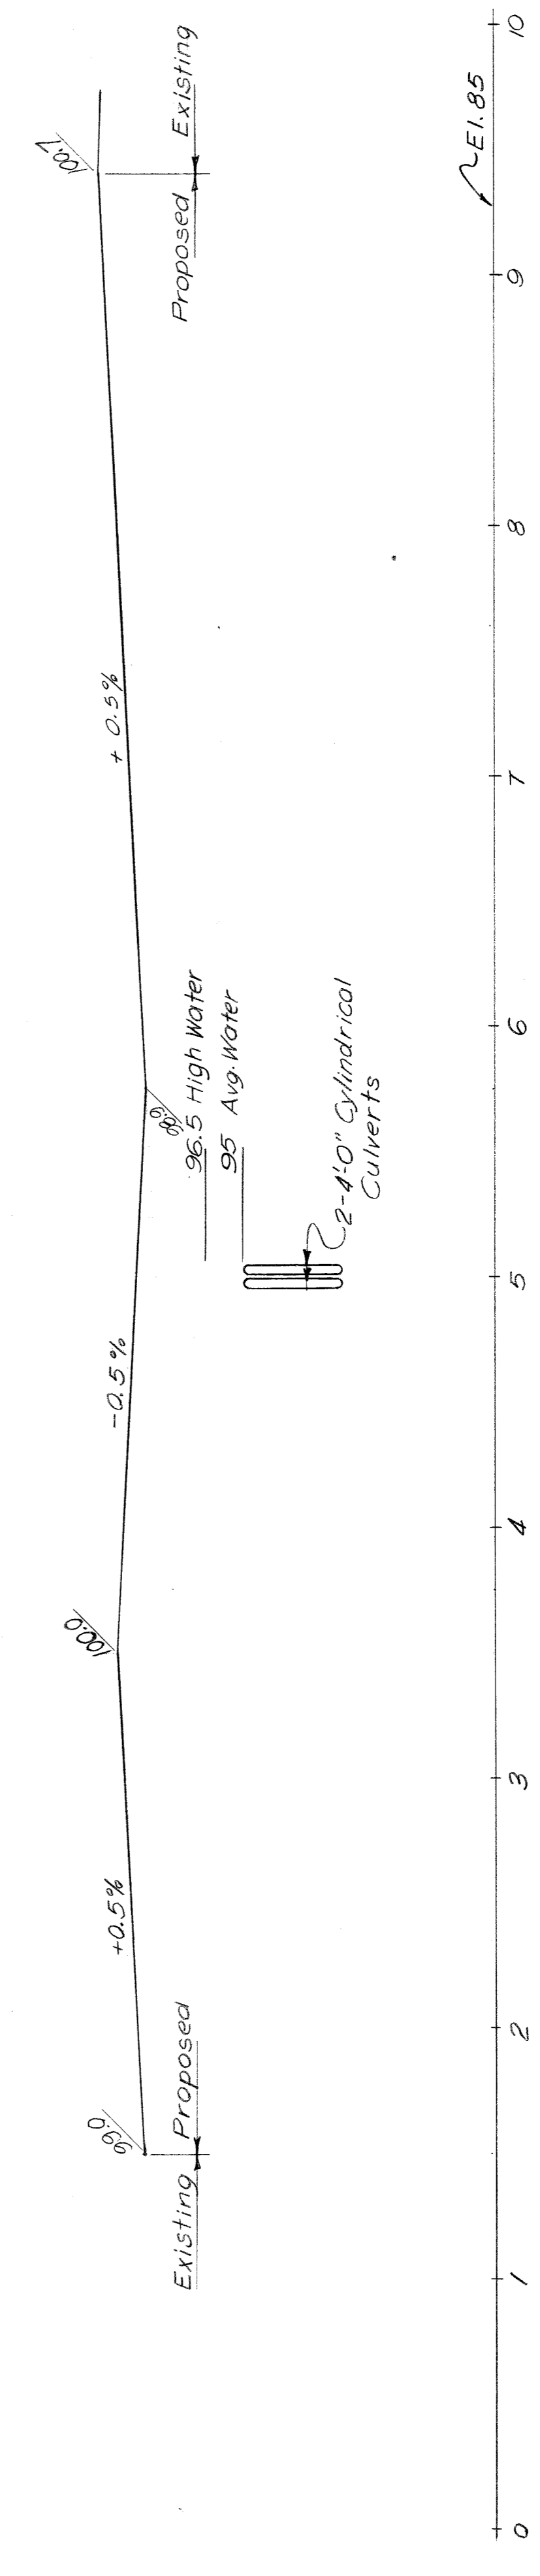

PROFILE
Scale: 1"=5' Hor.
1"=5' Vert.

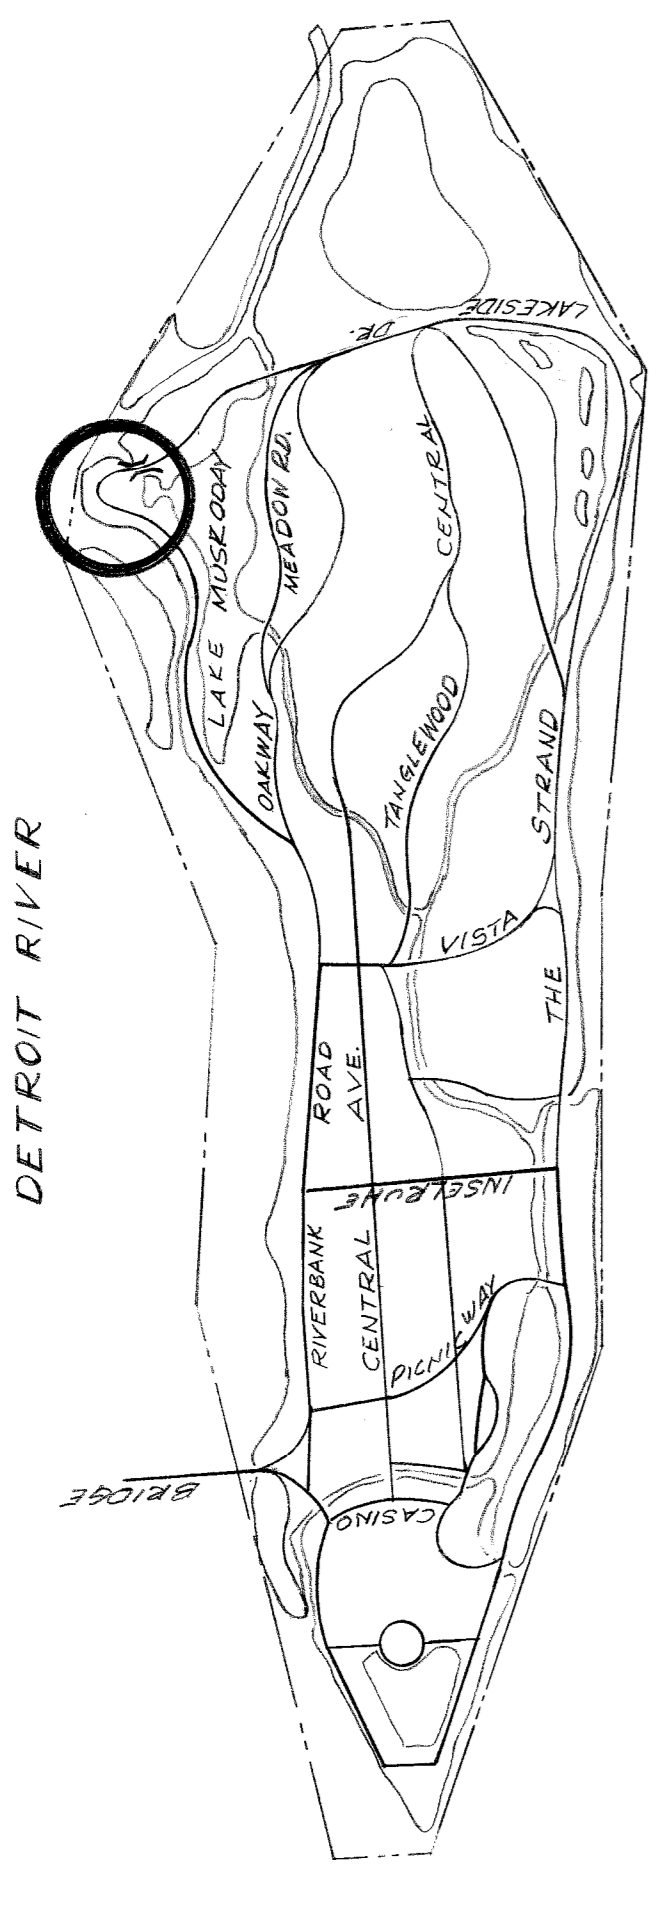

LOCATION SKETCH

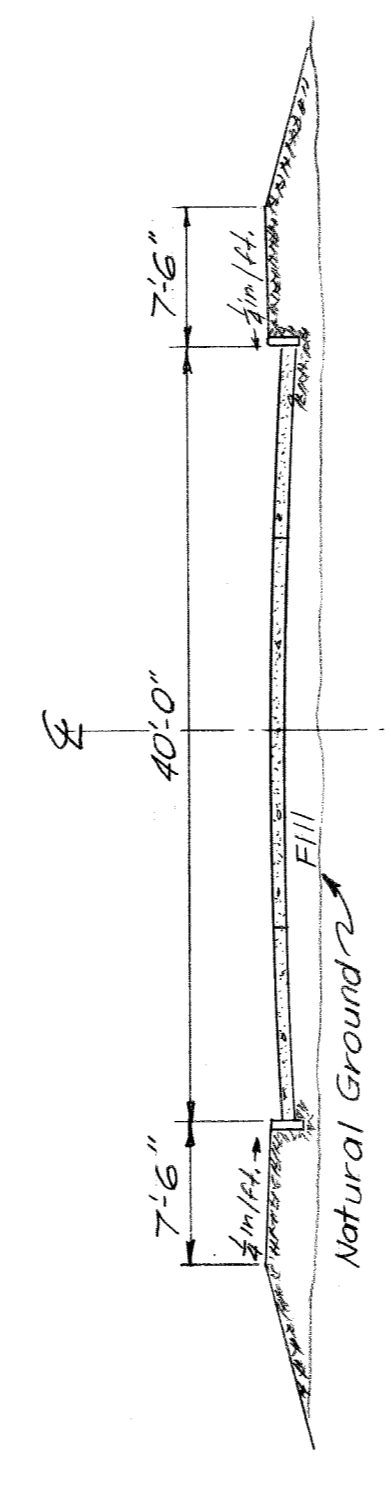

SECTION A-A
Scale: 1"=40'

SHEET <u>OF</u> SHEETS JOB No. M-BW-220 DRWG No. DATE Aug. 197		BELLE ISLE PROPOSED RELOCATION AT BW-220	
CITY OF DETROIT DEPARTMENT OF PUBLIC WORKS HIGHWAY & EXPRESSWAY DIVISION BRIDGE MAINTENANCE		APPROVED: DESIGNED BY DRAWN BY STUEM TRACED BY CHECKED BY HIGHWAY & EXPRESSWAY ENGINEER	
REVISIONS LOCATED BY COORDINATES ON SHEET	DESCRIPTION DATE	DATE	DATE