

BENCH MARKS ELEV.

DATE	REVISIONS
	OLD MAP 3-30-15
	Added Note 'X' 6-12-58 V.E.
	QUANTITY CHANGE FOR ALLEY
	REVISIONS REPAIRS OVER STREET
	SEE PLAN REVISIONS

ADJUST W.M.H. (BASE E.N.H. 104) 2'	FULL SAND GRAVEL 2912'	354'
REMARKS: CONC. WALK TOP LOTS	FULL SAND GRAVEL 4027'	825'
PAVING 8" C.C.	ARCH CULVERT 24"	
	12" GUARD RAIL 141'	

QUANTITIES	ESTIMATE	CITY
EXCAVATION CU. YDS.	761	713
NEW CURB LIN. FT.		105
PAVING 10-3 10 SQ. YDS.	4008	369
12" UNIF. 30 YD		348
12" UNIF. 24 YD		318
TEST CONES	24	5
SIDEWALK 4" CONC. R. SQ. FT.	2836	
ADJUST		1207
MANHOLES		1
CONSTR.		1
CONSTR.		1
BASINS		10
CONSTR.		10
SEWER-12" LIN. FT.	500	

PERMIT NO. FCC	DATE 6-4-57	
ASSIGNMENT NO. 325-CO-2	GROUP NO.	
BOOK 935 PG. 44	LEVEL 3 24-53	
NO. 169 PG. 30	DATE 10-12-54	
LOTS 21	2039.62	LENGTH 1019.81
CITY 21	232.88	LENGTH 116.44
TOTAL	2272.50	LENGTH 1136.25
DATE OF DRAWG.		

MADE BY	CHECKED BY
H. J. JAMES	
PROFILE	J. E.
GRADE	
ESTIMATE	H. JAMES
SEWER APPROVED	J. JAMES
FINAL CHECK	B. JAMES
APPROVED	

CONTRACT NO. P.W. 3249 F
STREET PAVING PLAN
CITY OF DETROIT
 DEPARTMENT OF PUBLIC WORKS - CITY ENGINEERS OFFICE

FOR SHEET NO. 2 SEE MEADOW PARK


NAME OF STREET **WEST PARKWAY**

FROM **959.21' S. OF S.L. CHICAGO**

TO **33 N. OF S.L. CHICAGO**

TYPE OF PAVEMENT **10" UNIFORM CONCRETE INTEGRAL CURB WITH TYPE II CURBS**

FORCED COMMON COUNCIL 6-4-57

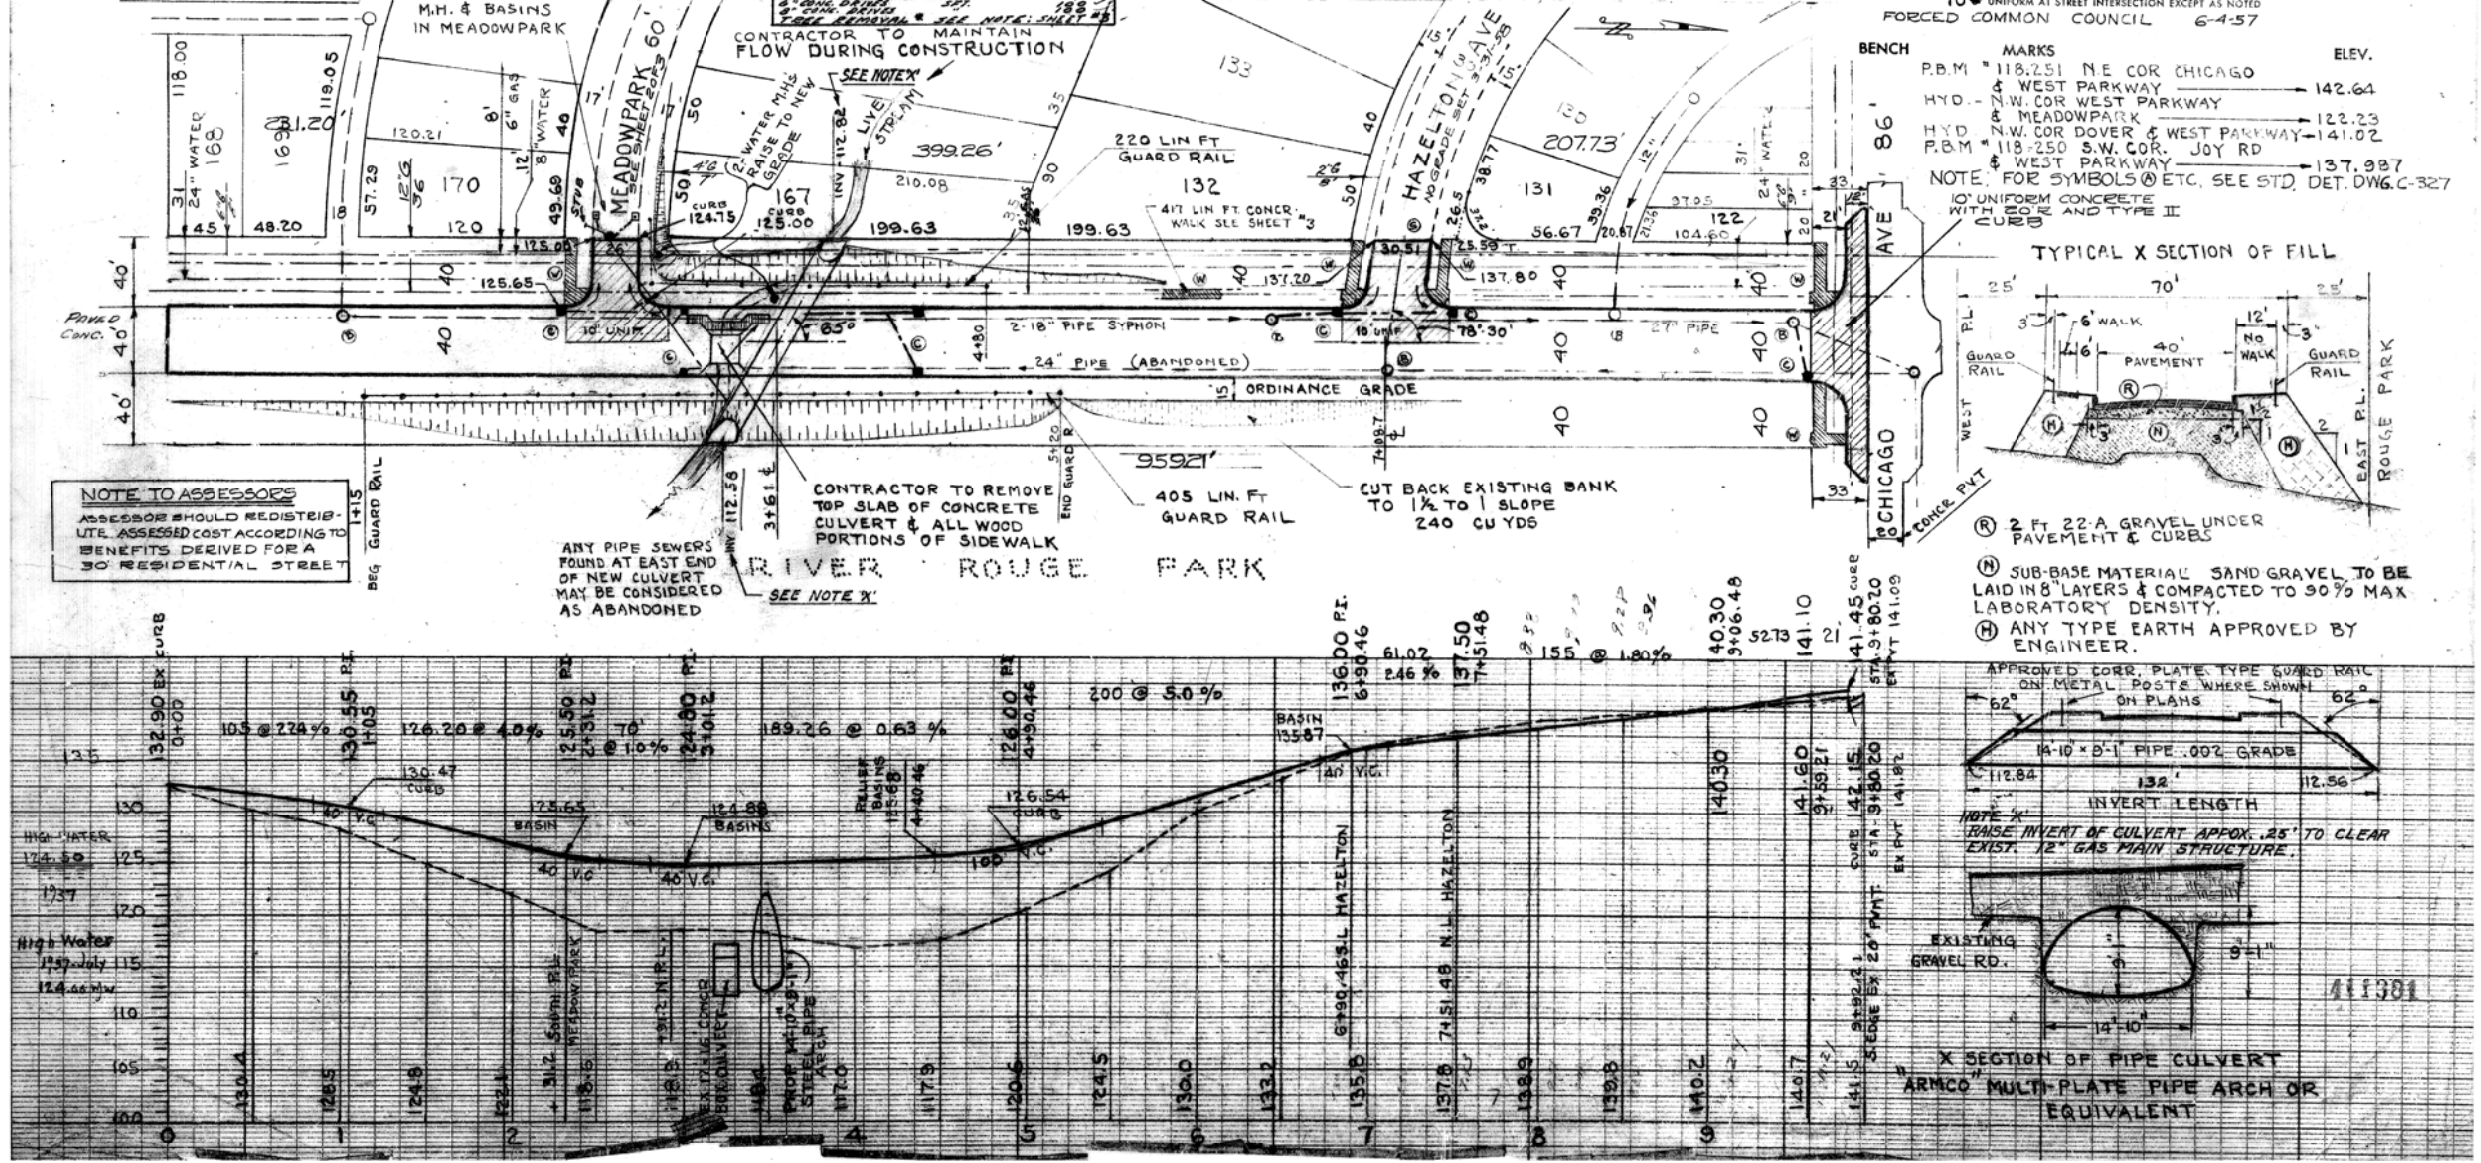

NOTE TO ASSESSORS
 ASSESSOR SHOULD REEVALUATE ASSESSED COST ACCORDING TO BENEFITS DERIVED FOR A 30' RESIDENTIAL STREET

CONTRACTOR TO REMOVE TOP SLAB OF CONCRETE CULVERT & ALL WOOD PORTIONS OF SIDEWALK

TYPICAL X SECTION OF FILL

2' 22-A GRAVEL UNDER PAVEMENT & CURBS

SUB-BASE MATERIAL SAND GRAVEL TO BE LAID IN 8 LAYERS & COMPACTED TO 90% MAX LABORATORY DENSITY.

ANY TYPE EARTH APPROVED BY ENGINEER.

X SECTION OF PIPE CULVERT
 ARMCO MULTI-PLATE PIPE ARCH OR EQUIVALENT

APPROVED CORR. PLATE TYPE GUARD RAIL ON METAL POSTS WHERE SHOWN ON PLANS

14-10 x 8-1 PIPE .002 GRADE

INVERT LENGTH

NOTE: RAISE INVERT OF CULVERT APPROX. 25' TO CLEAR EXIST. 12" GAS MAIN STRUCTURE.

EXISTING

FOR INFORMATION ONLY

DO NOT WORK FROM THIS SHEET. THE INFORMATION SHOWN HERE IS FOR REFERENCE ONLY. NO PAY ITEMS ARE SHOWN.