

DATE	REVISIONS
	OLD MAP 3-30-E3
	Added Note 'X' 6-12-58 J.E.
6-25-58	QUANTITY CHANGE FOR ALLEY BETWEEN CHICAGO & MEADOWPARK SEE SHEET #2 FOR QUANTITIES

BEFORE STARTING CONSTRUCTION CONTRACTOR MUST CHECK WITH UTILITIES FOR LOCATIONS OF EXISTING STRUCTURES WHETHER OR NOT INDICATED ON PLANS.

SCALE

LOTS & ALLEYS 1" = 60'

STREET WIDTH 1" = 60'

VERTICAL 1" = 10'

DRAINAGE COMPLETED

PAVING COMPLETED C.C. 8-4-59

QUANTITIES		ESTIMATED	
		LOTS	CITY
EXCAVATION	CU. YDS.	761	713
NEW CURB II	LIN. FT.		105.4
PAVING 10-8 10	SQ. YDS.	4008	269
" 10 UNIF.	SQ. YD.		548
" 10 UNIF.	SQ. YD.		315
TEST CORES	EA.	51	
SIDEWALK 4" CONCR.	SQ. FT.		2836
MANHOLES	ADJUST		1.0
	CONSTRUCT		1.5
BASINS	ADJUST		1
	CONSTRUCT		10
SEWER-12"	LIN. FT.		500

PETITION NO. F.C.C.		PETITION DATE	
NO. 325-CO-2		6-4-57	
ASSIGNMENT NO.	325-CO-2	GROUP NO.	
BOOK 935	PG. 44	LEVEL	3 24-53
NO. 169	PG. 30	DATE	10-12-56

PLAN	MADE BY	CHECKED BY
PROFILE	H. Smart	
GRADE	J.E.	
ESTIMATE	H. Smart	M. S. R. G. O. B.
SEWER APPROVED		J. L. B. S. T. R. I. T.
FINAL CHECK		Dr. Schorr
APPROVED	B. B. Wallace	
	ENGINEER OF STREETS	
	CITY ENGINEER	

INDEX NO.
77
117
INDEXED

CONTRACT NO. P.W. 3249 F

STREET PAVING PLAN

CITY OF DETROIT

DEPARTMENT OF PUBLIC WORKS - CITY ENGINEERS OFFICE

NAME OF STREET **WEST PARKWAY**

FOR SHEET NO. 2 SEE MEADOW PARK

FROM 959.21' S. OF S.L. CHICAGO


TO 33' N. OF S.L. CHICAGO

TYPE OF PAVEMENT 10-8-10 ONE COURSE CONCRETE-Integral CURB 40 FL. WD.

10- UNIFORM AT STREET INTERSECTION EXCEPT AS NOTED

FORCED COMMON COUNCIL 6-4-57

SHEET 1 OF 3 SHEETS

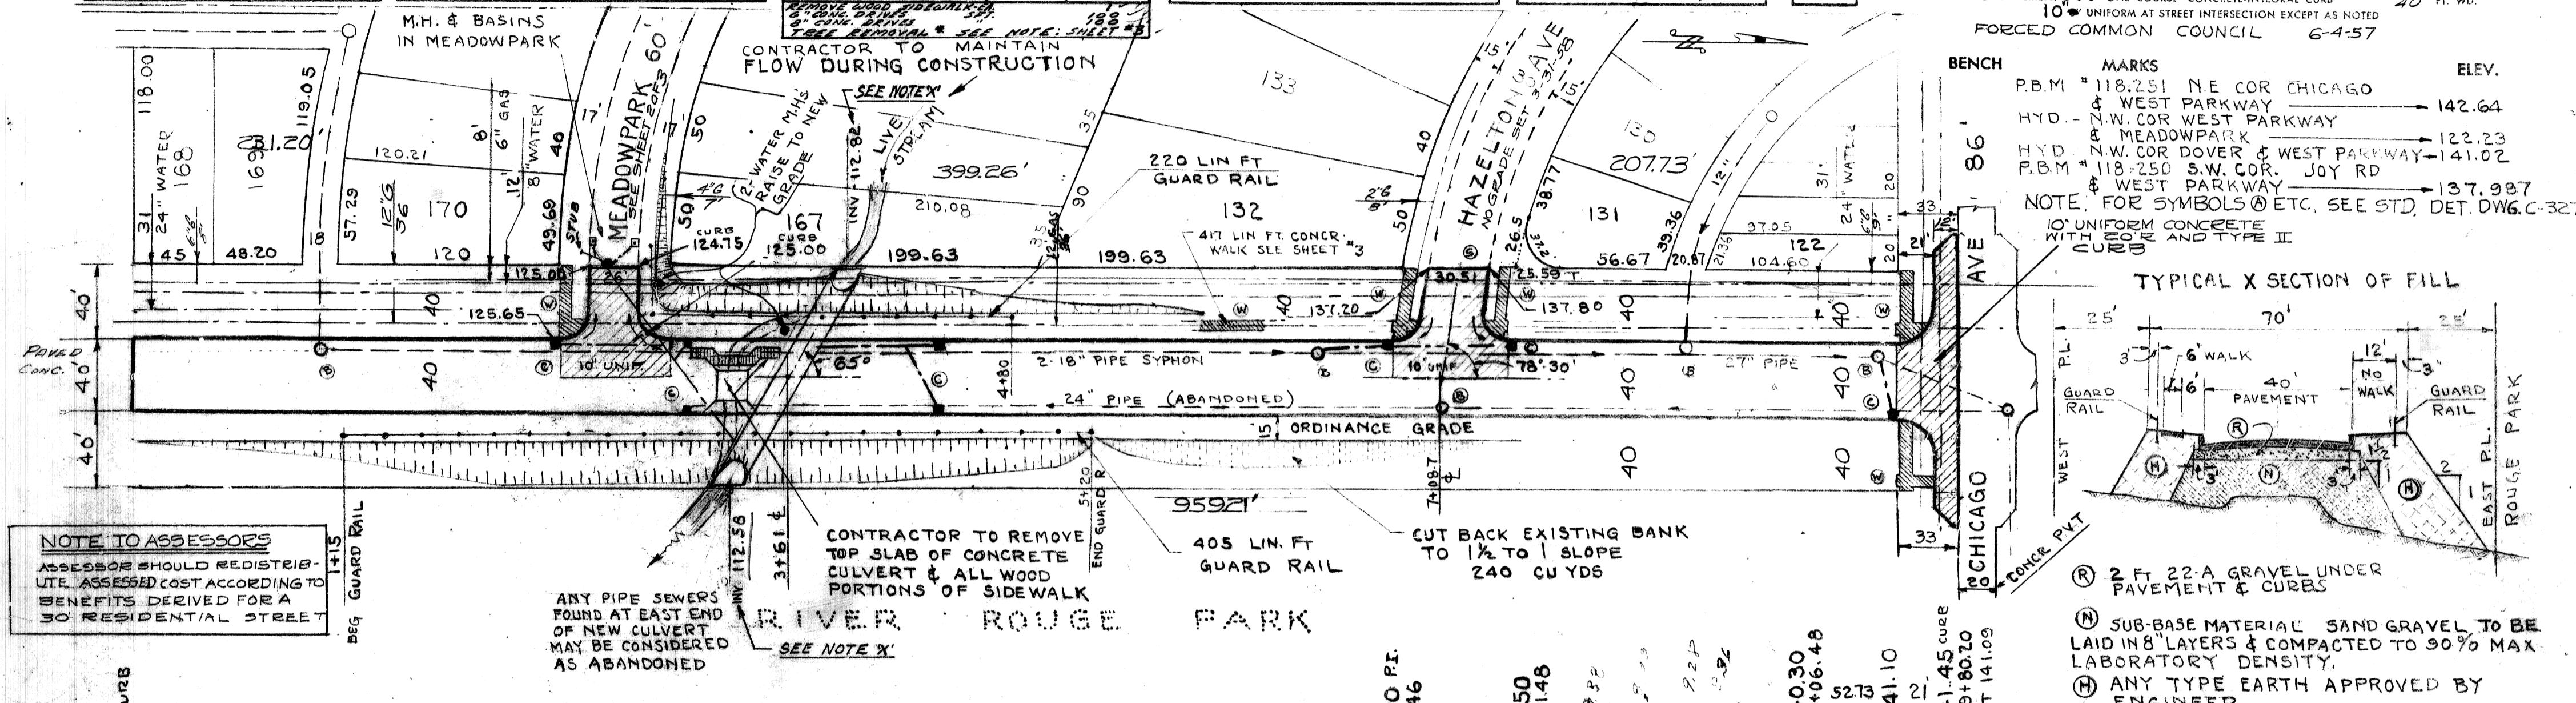

NOTE TO ASSESSORS

ASSESSOR SHOULD REDISTRIBUTE ASSESSED COST ACCORDING TO BENEFITS DERIVED FOR A 30' RESIDENTIAL STREET

ANY PIPE SEWERS FOUND AT EAST END OF NEW CULVERT MAY BE CONSIDERED AS ABANDONED

CONTRACTOR TO REMOVE TOP SLAB OF CONCRETE CULVERT & ALL WOOD PORTIONS OF SIDEWALK

CONTRACTOR TO MAINTAIN FLOW DURING CONSTRUCTION

