

JEFFERSON AVENUE

TROLLEY TRACKS

RANDOLPH STREET

REN-CEN BERM

MARINERS CHURCH


CIVIC CENTER PLAZA

RENAISSANCE CENTER TOWER 100

U.S. CUSTOMS FACILITY

Sole Borens

5114
11/11/12
11/11/12

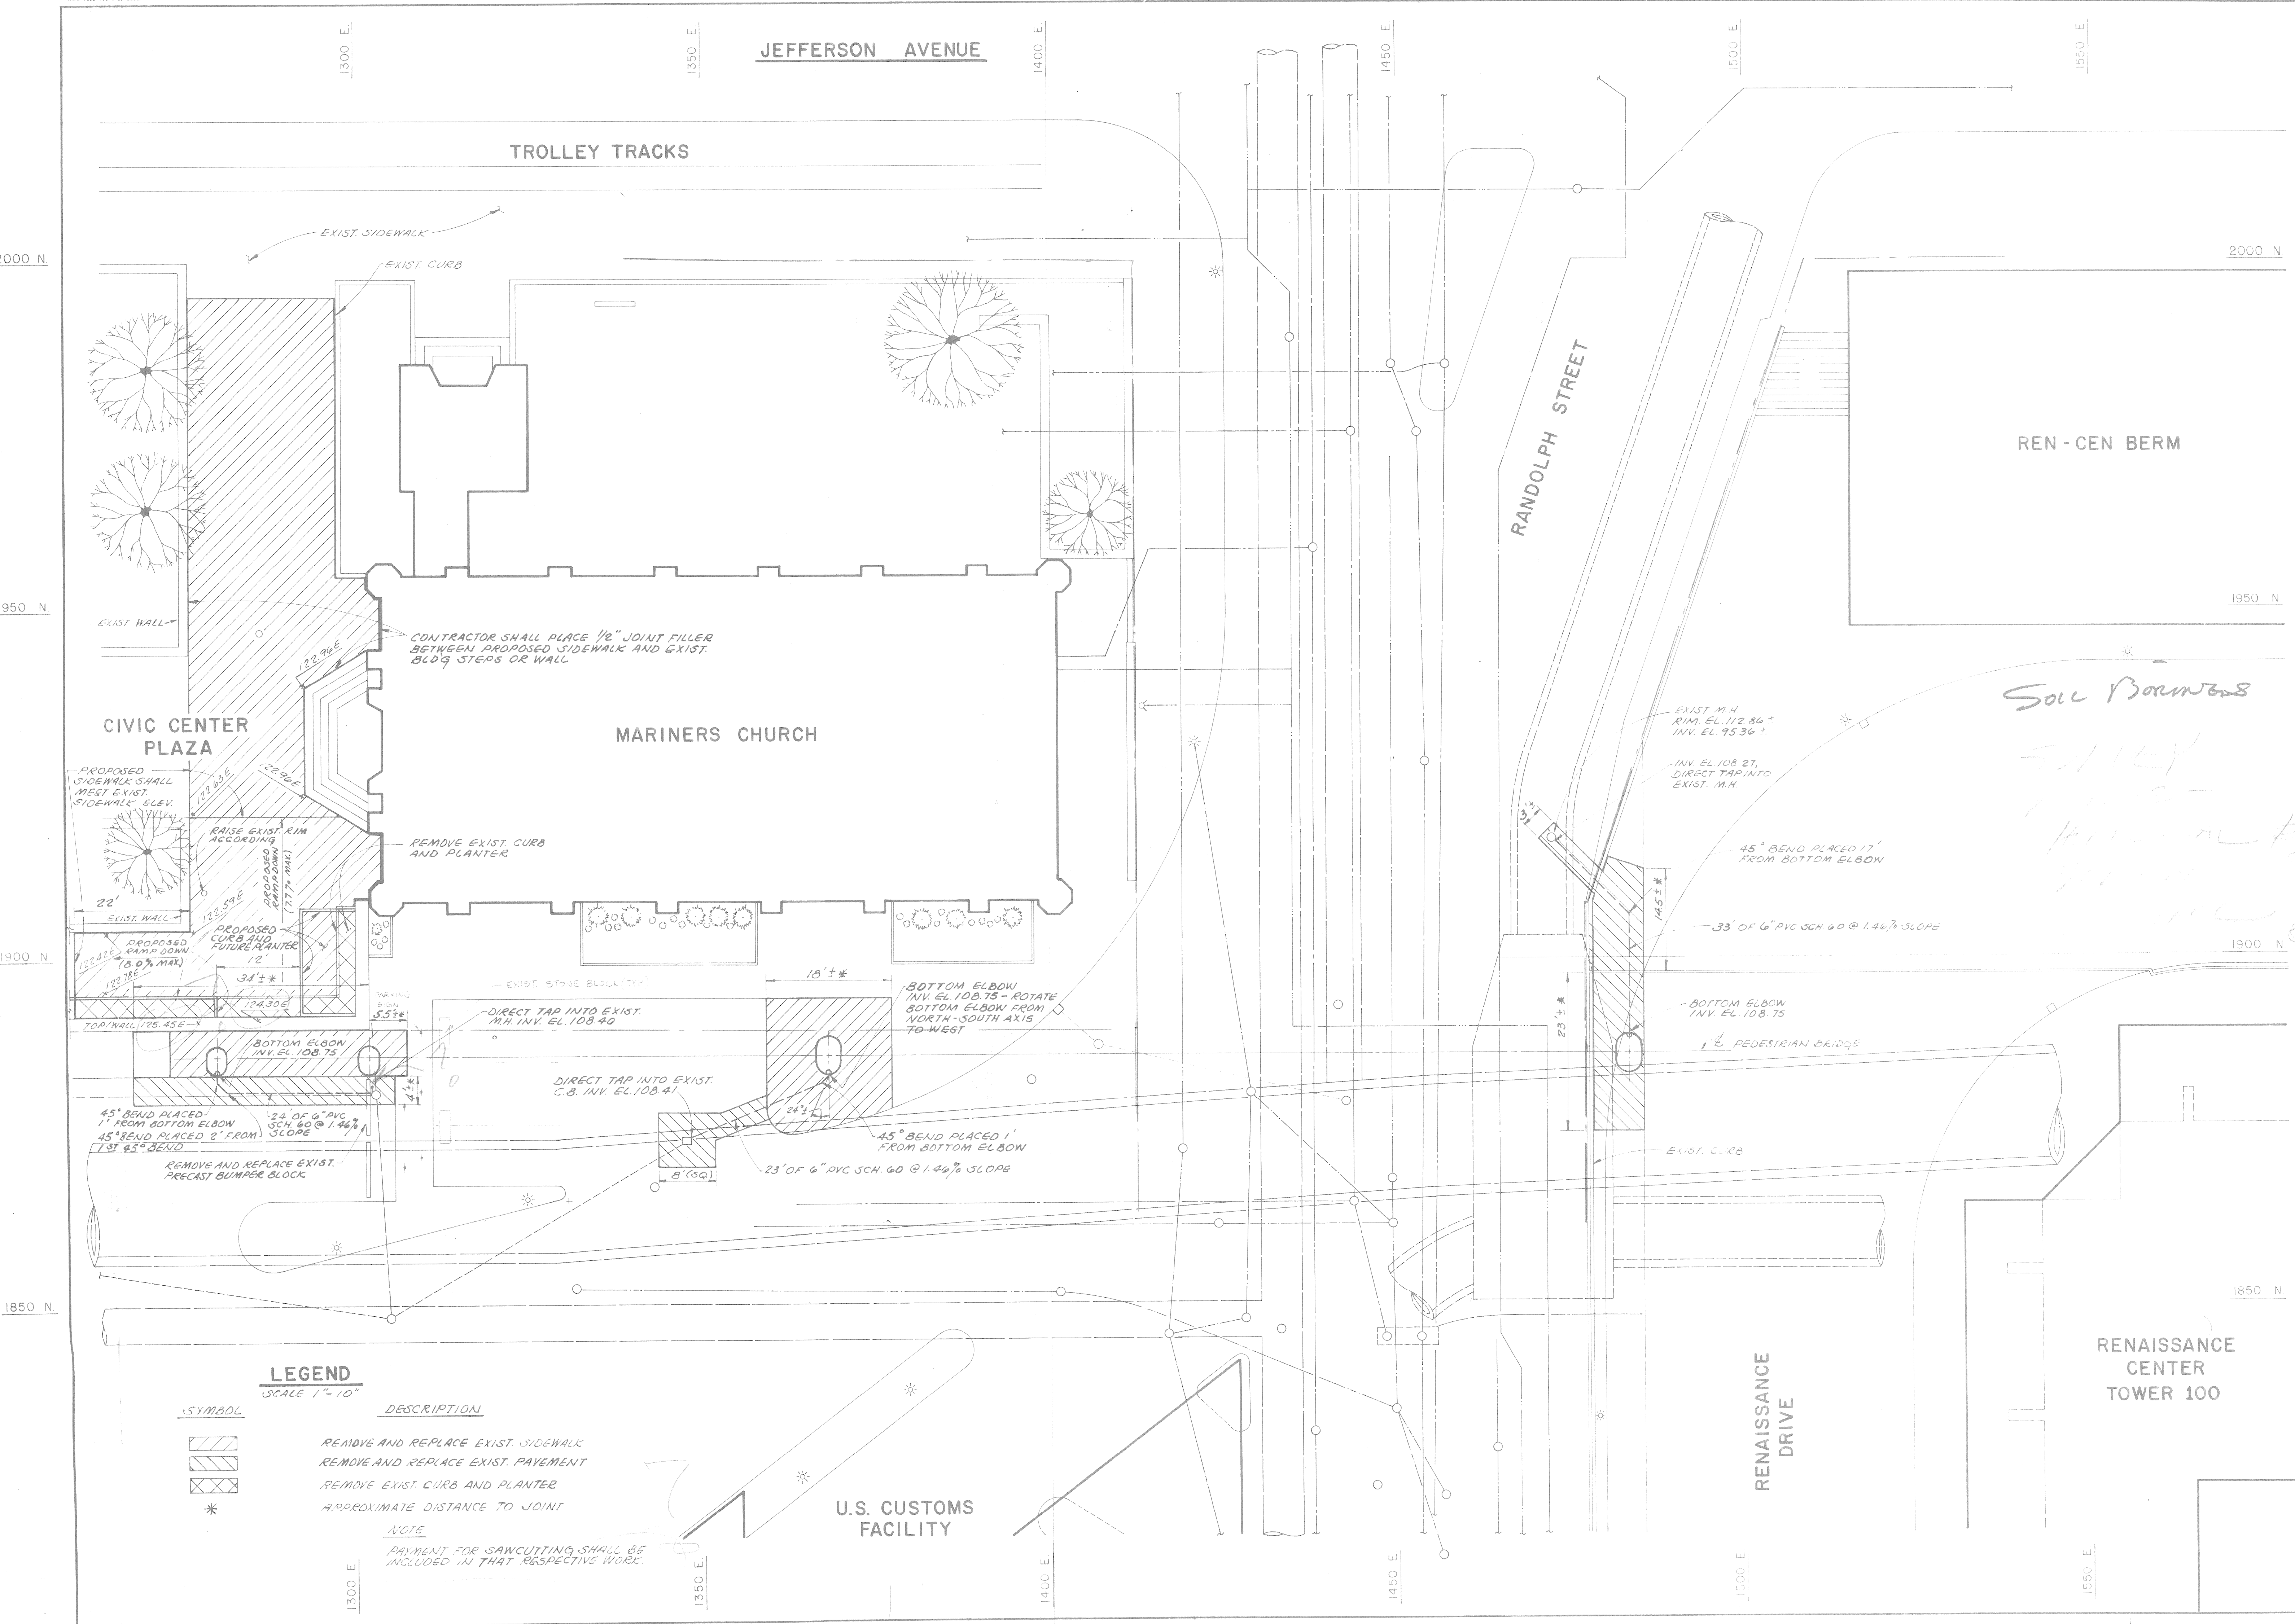

LEGEND

SCALE 1" = 10'

SYMBOL	DESCRIPTION
	REMOVE AND REPLACE EXIST. SIDEWALK
	REMOVE AND REPLACE EXIST. PAVEMENT
	REMOVE EXIST. CURB AND PLANTER
*	APPROXIMATE DISTANCE TO JOINT

NOTE
PAYMENT FOR SAWCUTTING SHALL BE INCLUDED IN THAT RESPECTIVE WORK.

RANDOLPH STREET PEDESTRIAN BRIDGE

SITE PLAN

Project
Sheet Title

MADISON MADISON
INTERNATIONAL OF MICHIGAN
Engineers, Architects, Planners
1420 Washington Blvd.
Detroit, Michigan 48226

DESIGN BY
KCH/MEL
DRAWN BY
KCH, CJB
CHECKED BY

DATE

PROJECT NO.
8612

SHEET NO.
C-1