
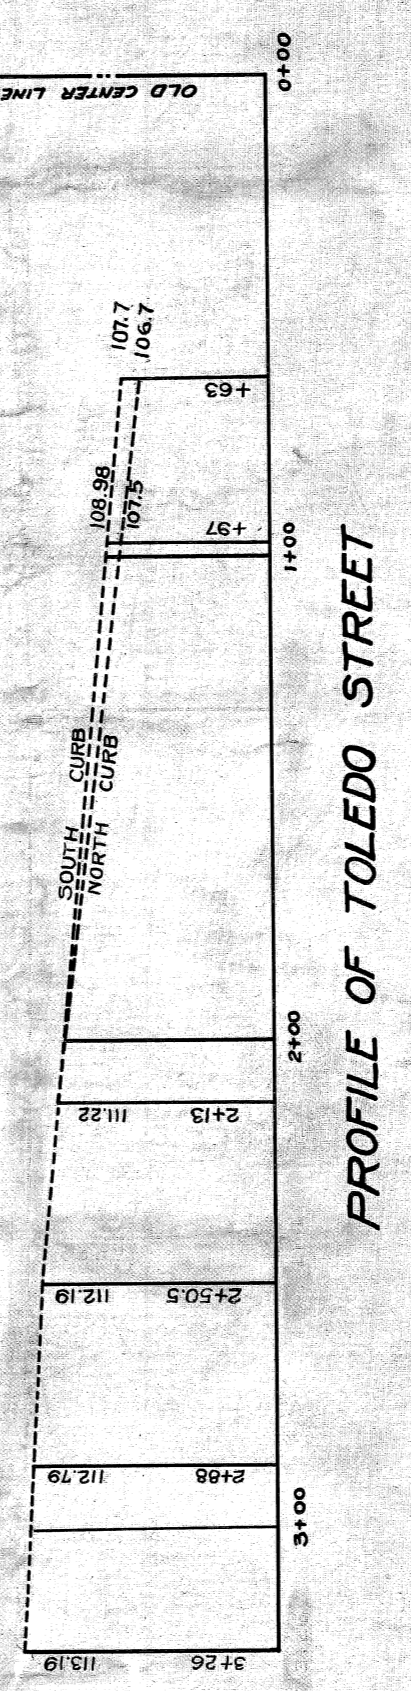
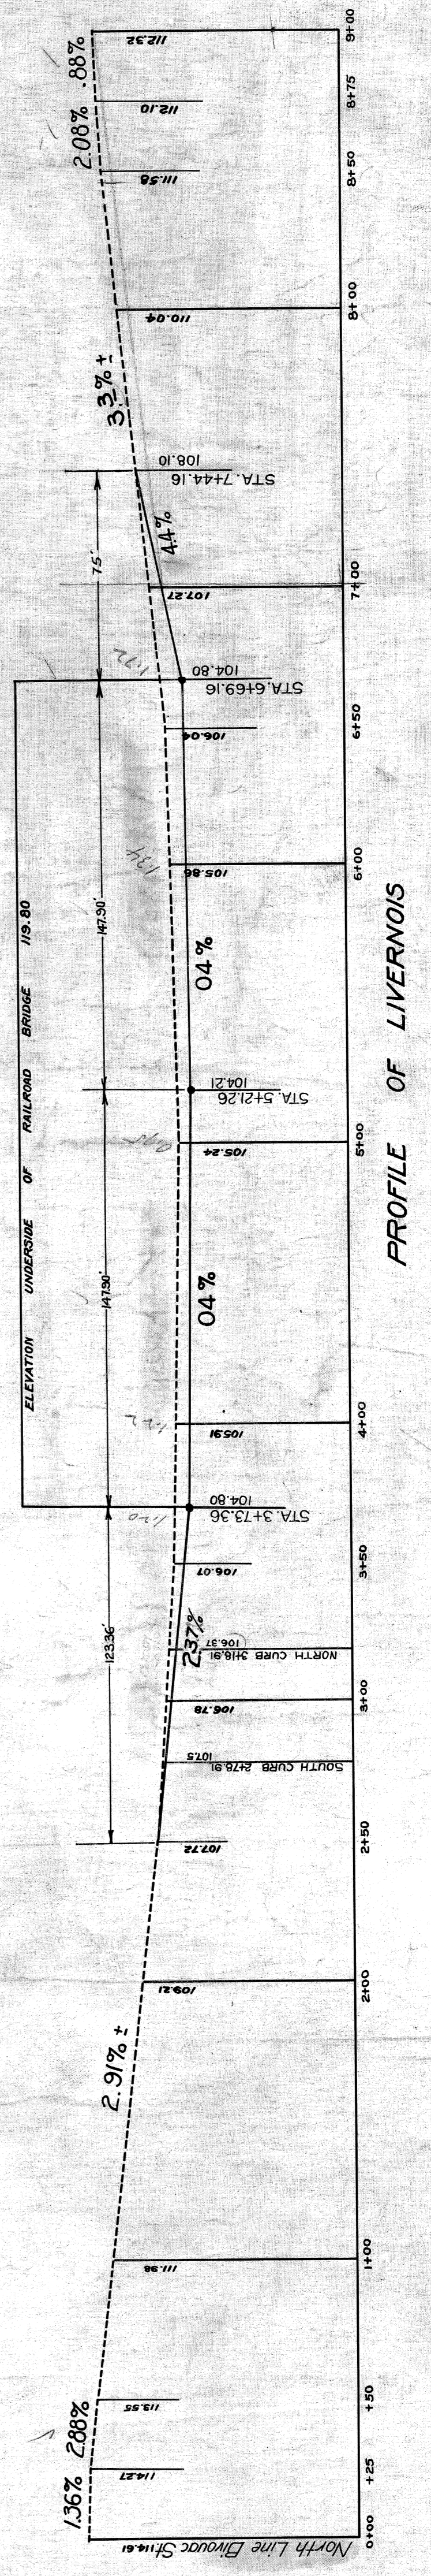
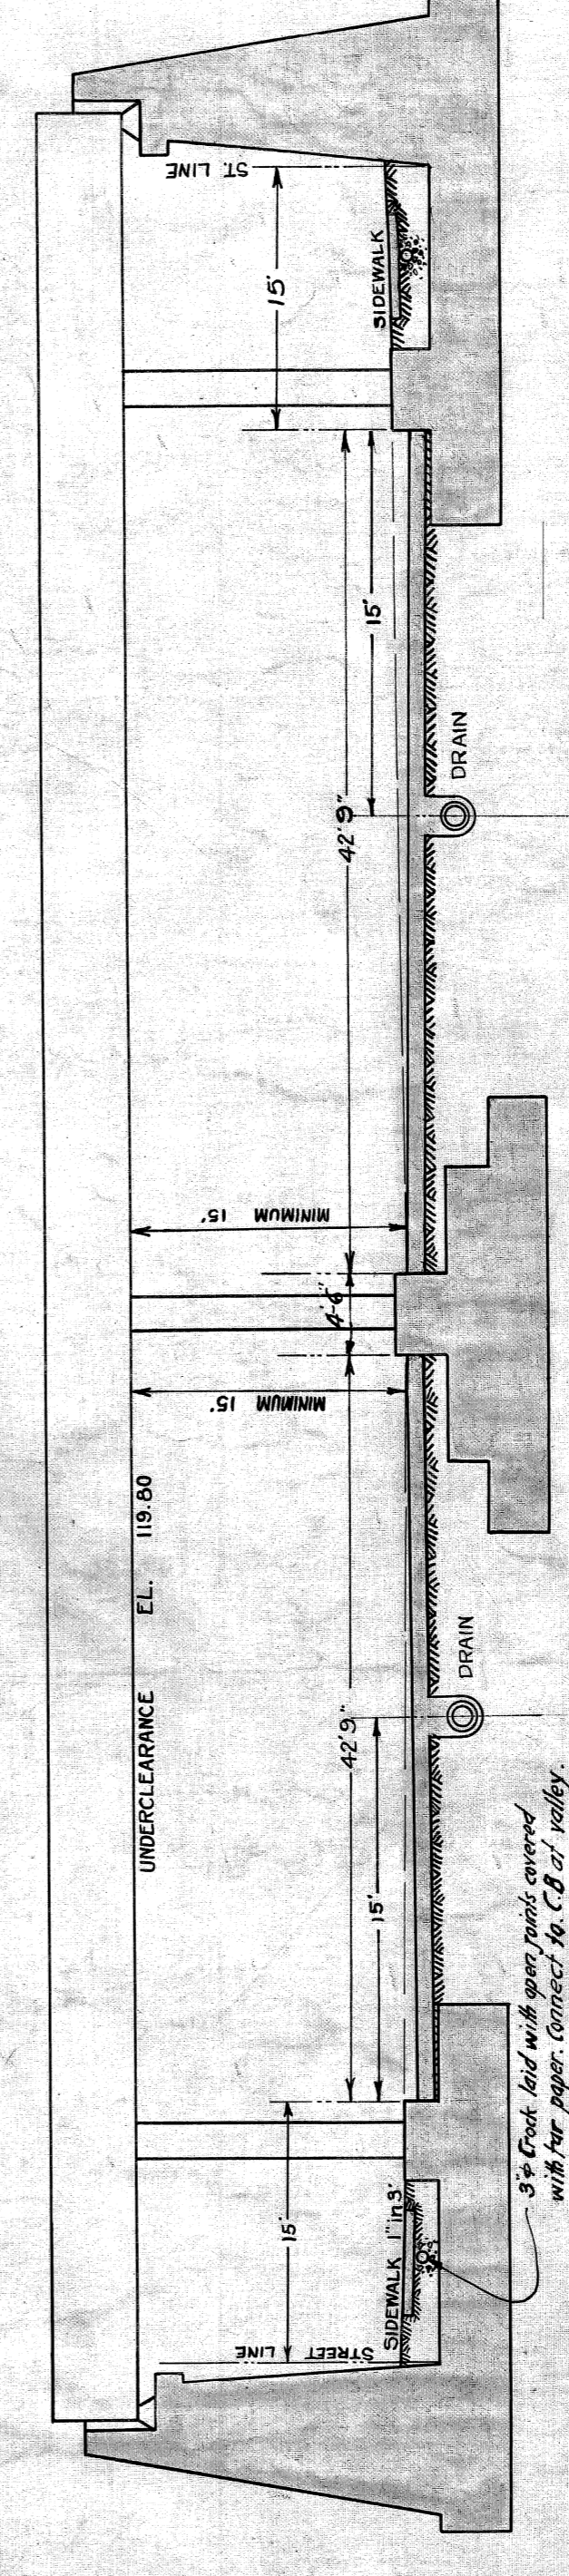


APPROVED *June 16, 1927.*
Harvey D. Johnson
 CITY ENGINEER

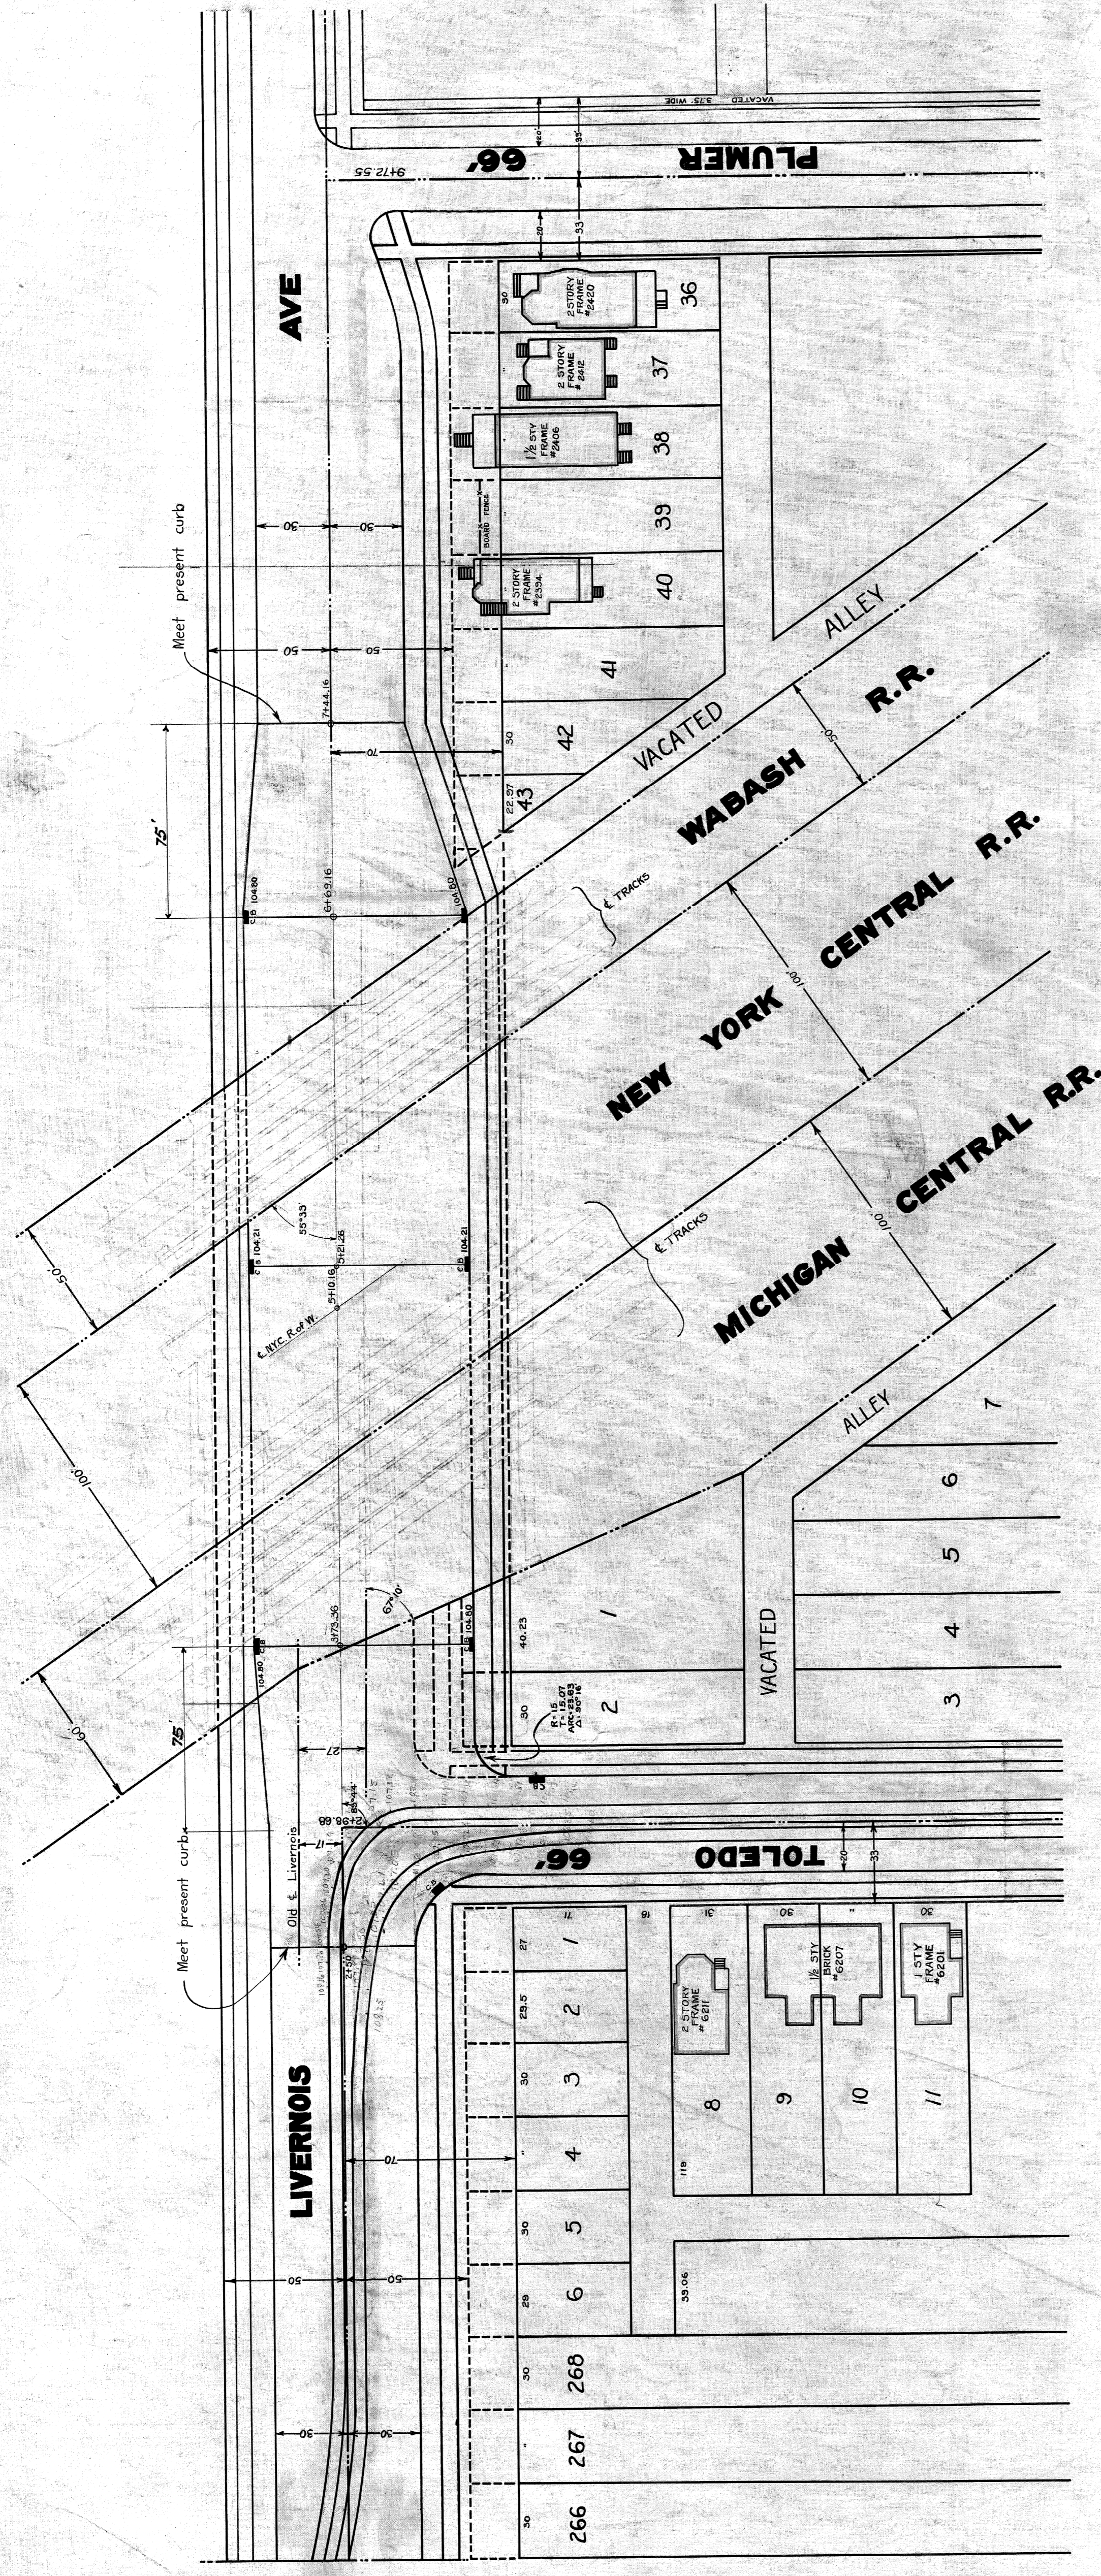

CITY OF DETROIT
 DEPARTMENT OF PUBLIC WORKS
 OFFICE OF CITY ENGINEER DEPT GRADE SEPARATION
LIVERNOIS AVE

SCALES:-
 HOR. 1"=40'
 VER. 1"=10'
 FOR DRAINAGE & PAVING PLAN SEE SHEET NO. 2.

PROFILE OF LIVERNOIS

PROFILE OF TOLEDO STREET