




Drainage Plan
SCALE 1" = 20'

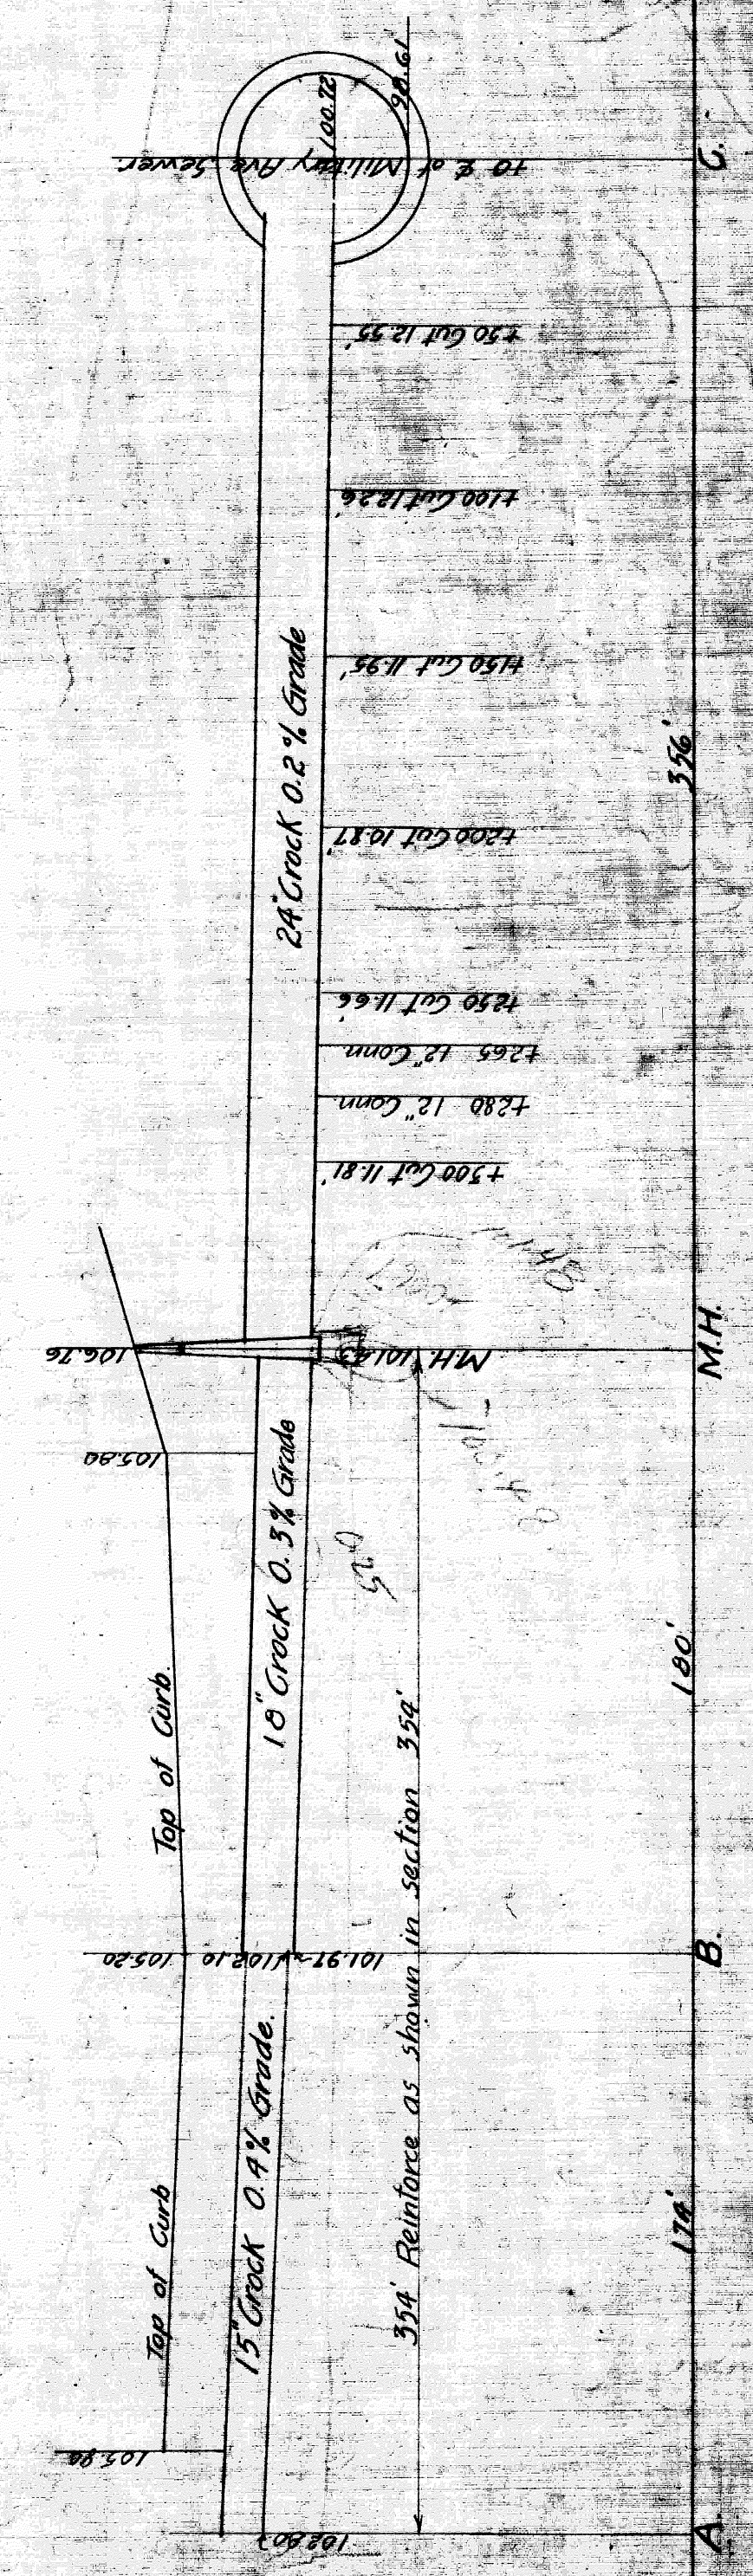

Drainage Profile A-C
SCALE: HOR 1" = 50'
SCALE: VER 1" = 5'

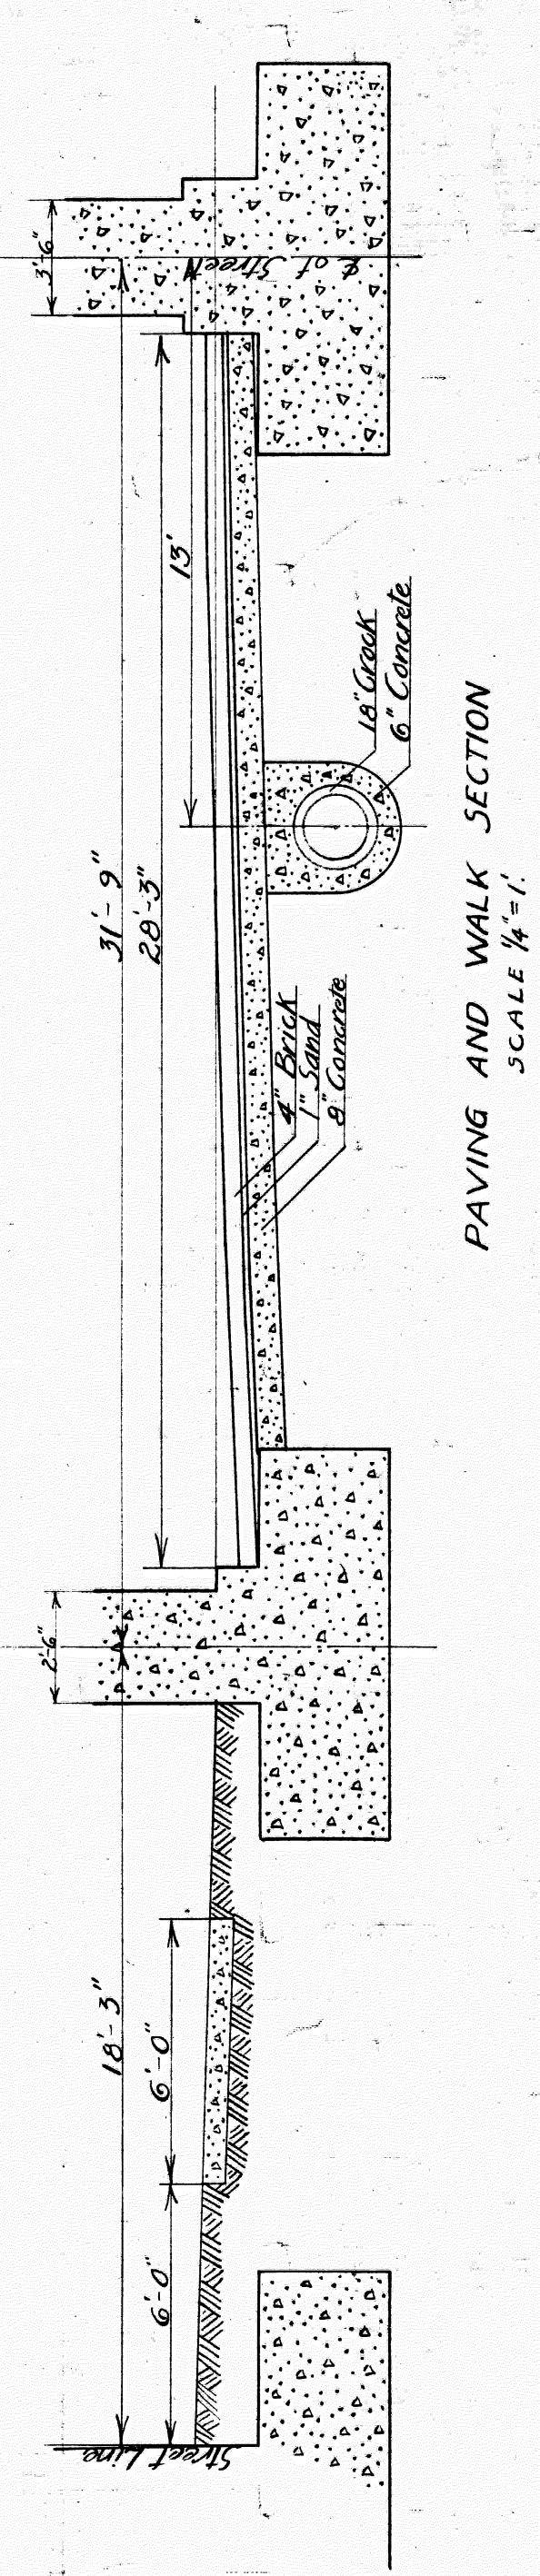

Paving and Walk Section
SCALE 1/4" = 1'

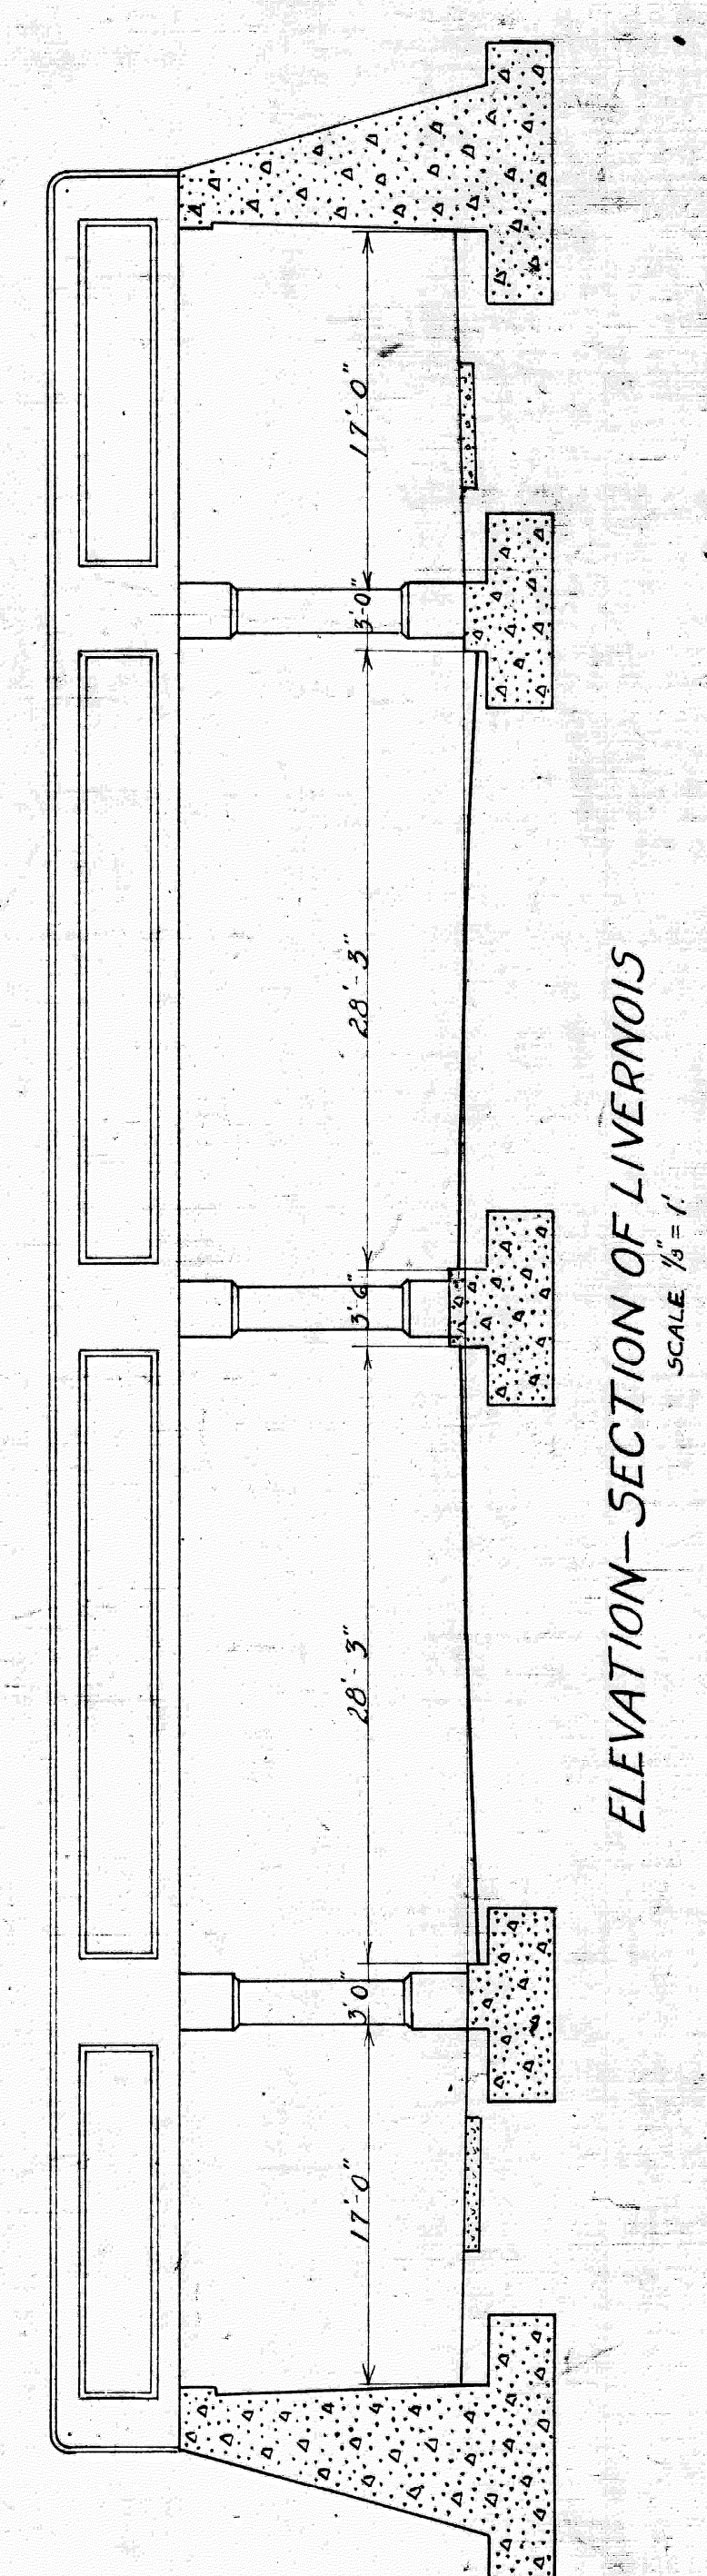

Elevation - Section of Livernois
SCALE 1/8" = 1'

CITY OF DETROIT
DEPARTMENT OF PUBLIC WORKS
OFFICE OF CITY ENGINEER DIVISION OF GRADE SEPARATION
LIVERNOIS AVE
SCALES AS INDICATED

APPROVED _____ 1920
CITY ENGINEER
CHIEF ENGINEER - M.C.R.R.

JOS. A. MARTIN, Chief Public Works
CLARENCE W. HUBBELL, City Engineer
JOHN W. HAYES, Chief Engineer