

TOPO 28
 INDEX 1
 AO - 1539 & 1558
 FILE NO. 11-19
 DATE - 6-15-64
 DRAWN BY - D. HAUER
 CHECKED BY - N.K.
 APPROVED
 ENGINEER OF STREETS
 ASST CITY ENGINEER
 CITY ENGINEER

CONTRACT NO. PW 4569


STREET PAVING PLAN
CITY OF DETROIT

CENTRAL BUSINESS DISTRICT
 PROJECT NO. 1
 MICH., R-3

TITLE SHEET

SHEET
 1 of 6
 SHEETS

C.C. 3-1-66

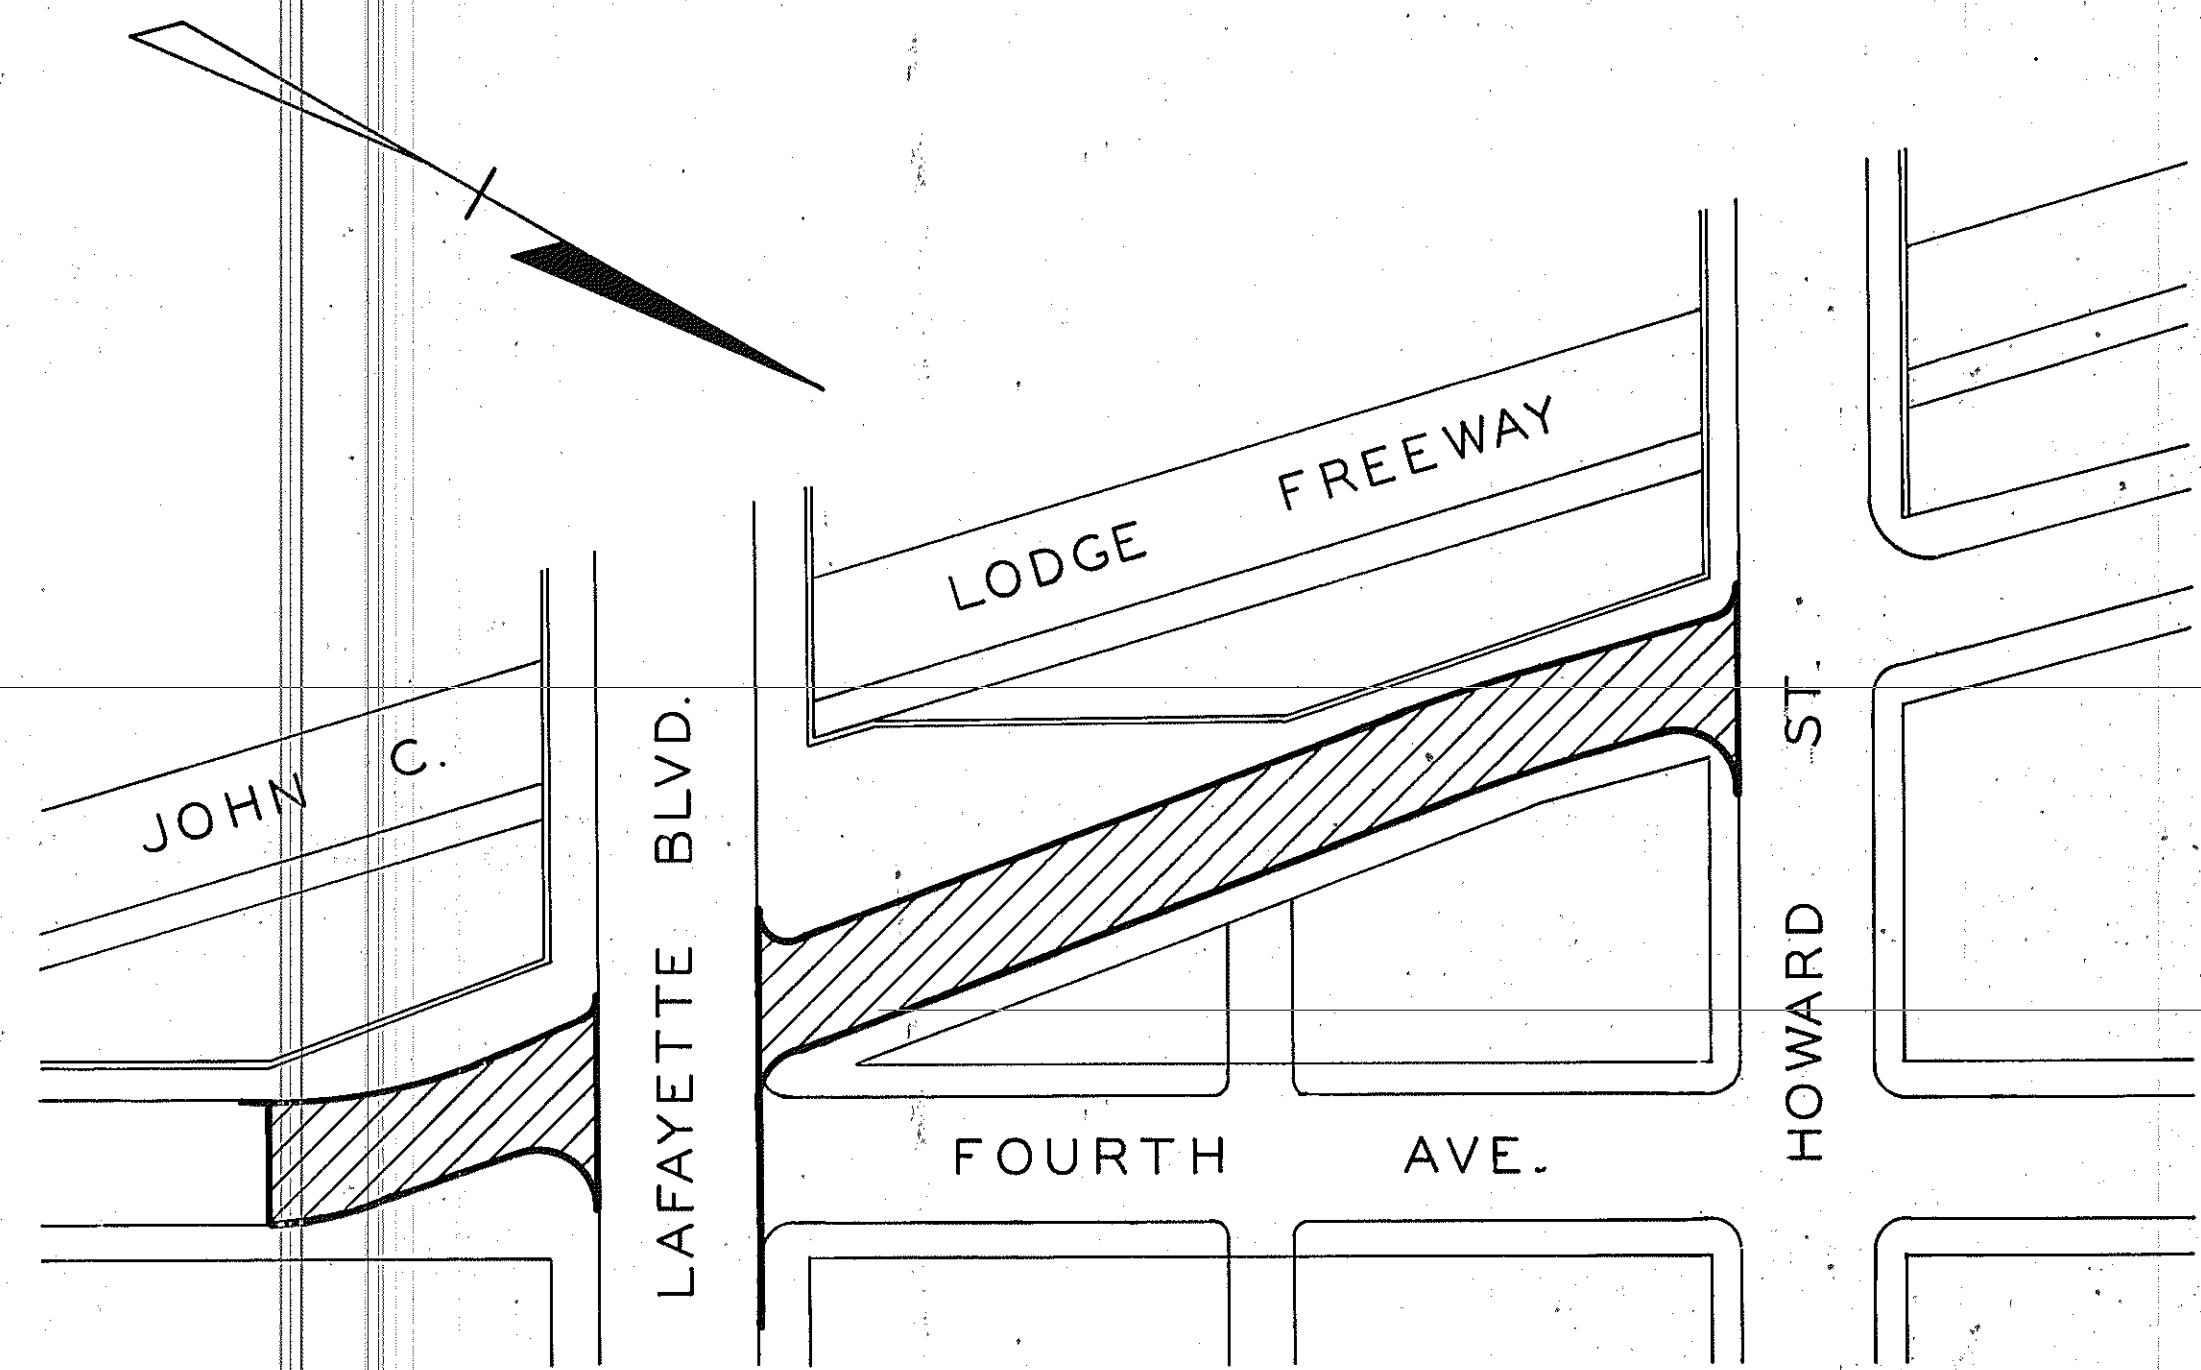

PLAN INDEX

SHEET NO.	DESCRIPTION
1	TITLE SHEET
2	QUANTITY SHEET
3	UTILITY & REMOVAL PLAN
4	ALIGNMENT DETAILS
5	PAVING PLAN
6	DETAIL SHEET

PAVING OF EAST SERVICE DRIVE OF JOHN C. LODGE FREEWAY
 FROM 89.60' S. OF SPL OF LAFAYETTE TO 9' N. OF SPL HOWARD

CENTRAL BUSINESS DISTRICT
 PROJECT NO. 1
 MICH., R-3

FOR
 DEPARTMENT OF PUBLIC WORKS

STREET PAVING
 STANDARDS ATTACHED