

DEPARTMENT OF PUBLIC WORKS DETROIT
CITY ENGINEER'S OFFICE -- DIVISION OF PAVING DESIGN

STREET PAVING PLAN

SEVEN MILE RD.
FROM E.P.L. OF GLASTONBURY
TO E.P.L. OF ASHTON

RECORD NO. 52-3
INDEX TO NO. 104
NO. 63 105
ASSIGN NO. 325AW10
PETITION NO.

SHEET 15 OF 16 SHEETS

UNIFORM AT STREET INTERSECTIONS EXCEPT AS NOTED

BENCH MARKS
P.L.B.M. # 105-250A N.E. COR. AVON & SEVEN MILE RD. 175.667
P.L.B.M. # 105-255 N.E. COR. SOUTHFIELD & SEVEN MILE RD. 182.674

NOTE:
FOR SYMBOLS A ETC. SEE STD DETAIL DWG. C-327
FOR SECTION "A-A", "B-B" & "C-C" SEE SHEET NO. 6
AT ⊗ PAVE WITH 10" UNIFORM CONCRETE

GENERAL NOTE
REMOVAL OF EXISTING WALKS WITHIN WIDENING STRIPS ARE INCLUDED IN EXCAVATION TOTALS

STA	KIND	SIZE	NO	STA	KIND	SIZE	NO
0+15	BOXWOOD	12"	1	2+25	BOXWOOD	14"	1
0+20	"	12"	1	0+56	"	14"	1
0+64	"	12"	1	0+99	"	12"	1
0+64	POPULAR	22"	1	1+42	"	10"	1
0+84	BOXWOOD	12"	1	1+84	"	6"	1
1+18	"	28"	1	2+32	"	22"	1
1+74	"	12"	1	2+74	"	12"	1


DESIGNED BY W OWENS
DRAWN BY
TRACED BY
CHECKED BY
APPROVED

BOOK 1659 PAGE 34
LEVELS 6-51
DATE DRAWING 11-30-51
COMPUTED J.E.
CHECKED W.O.
GRADE W.O.
LENGTH R.H.B.

QUANTITIES
EXCAVATION CU. YDS.
NEW CURB LIN. FT.
PAVING SQ. YDS.
SIDEWALK SQ. FT.
MANHOLES ADJUST CONSTRUCT
BASINS ADJUST CONSTRUCT
SEWERS 12" LIN. FT.

NOTE:
BEFORE STARTING CONSTRUCTION CONTRACTOR MUST CHECK WITH UTILITIES FOR LOCATIONS OF EXISTING STRUCTURES WHETHER OR NOT INDICATED ON PLANS.
PLAN SCALE DISTORTED
LOTS & ALLEYS 1" = 40'
STREET WIDTHS 1" = 40'
DRAINAGE COMPLETED 10-10-52
Paving Widening 2-125 STRIPS N+5.5
PAVING COMPLETED C.C. 10-14-52

SEWER	REVISIONS	SUPPLEMENTARY DETAILS
C-324A	C-567	C-739B
C-325	C-524	C-733
C-326A	C-585	C-739
C-327	C-586	C-739A

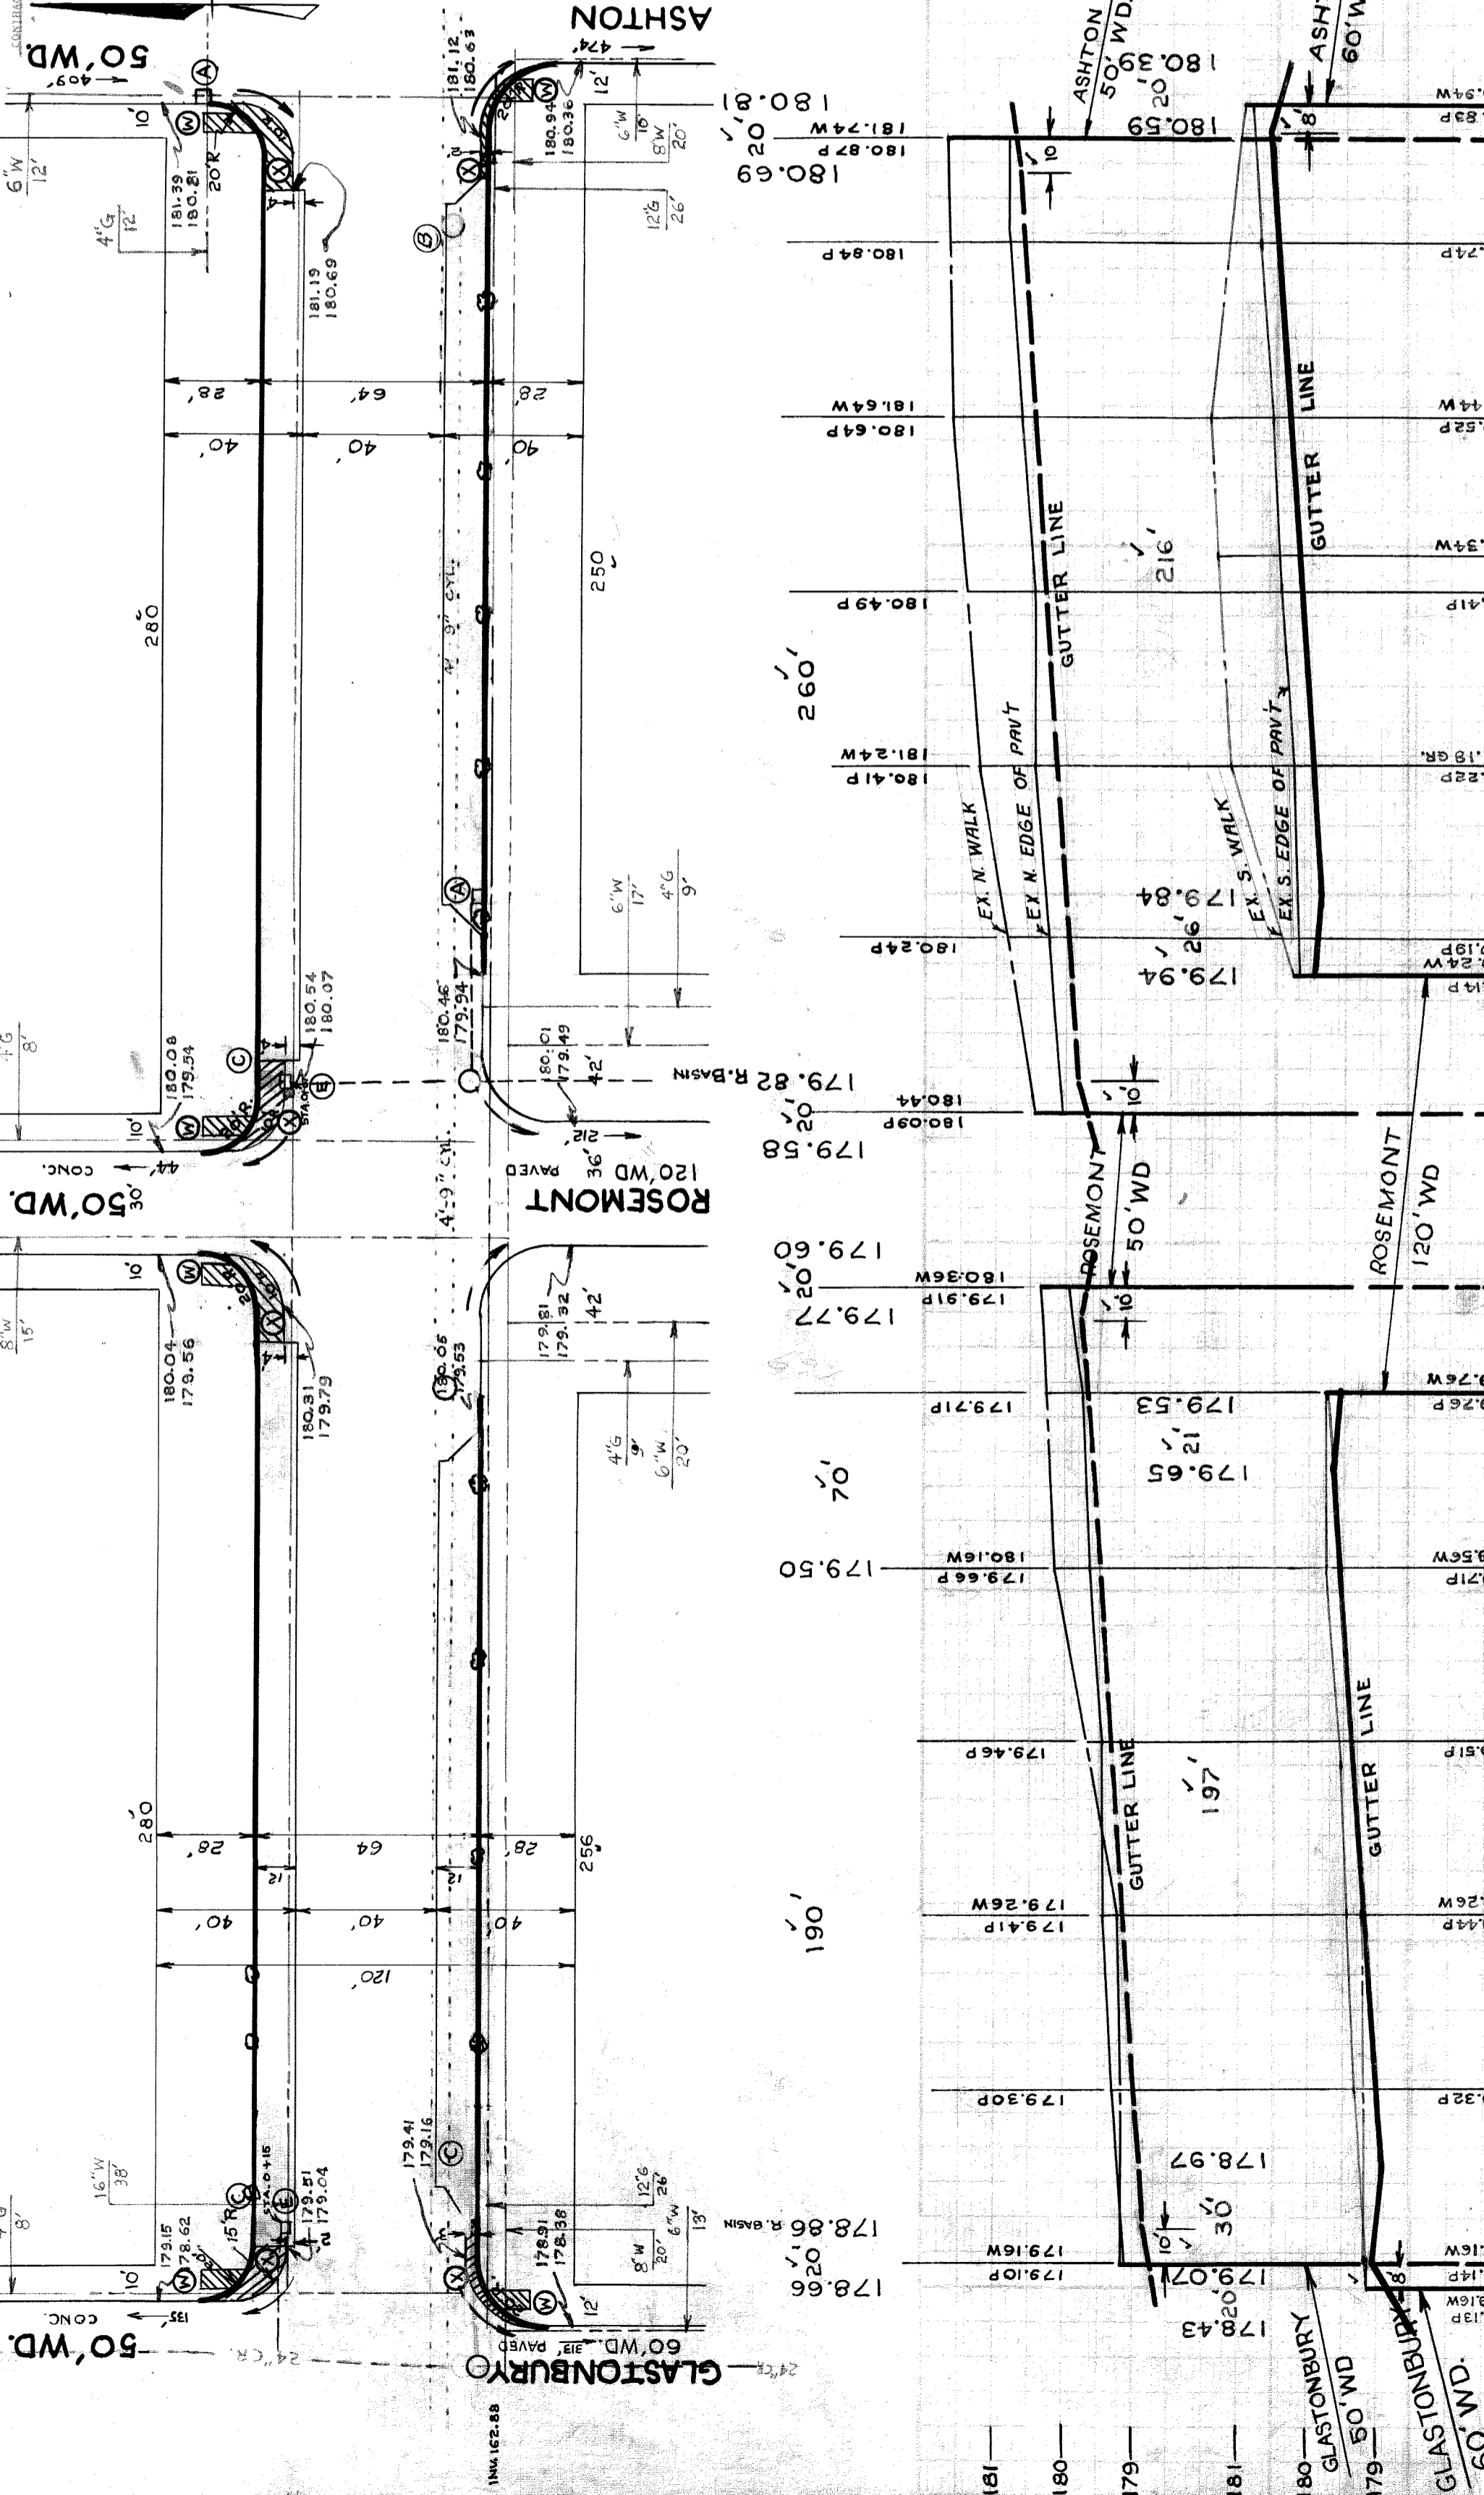

410482