

14 BP-9-24-A2  
 26.5 P 8/21/49  
 6/10/50  
 4/23/51  
 no more  
 3/18/10/54

Contract No. PW 354  
 DEPARTMENT OF PUBLIC WORKS  
 CITY ENGINEER'S OFFICE - DIVISION OF PAVING-DESIGN  
 STREET PAVING PLAN  
 17-12

NAME OF STREET: SEVEN M.I.R.D.  
 FROM: 82.9' WEPT. of MOROSS  
 TO: W.P.L. of KELLY RD.

TYPE OF PAVEMENT: 8" B.C. base concrete with integral curb  
 9" CHIMNEY SLAB AT STREET INTERSECTIONS  
 UNLESS OTHERWISE NOTED

DESIGNED BY: L. Labawski  
 DRAWN BY: L. Labawski  
 CHECKED BY: J.H. Smith  
 APPROVED: L. Labawski  
 ENGINEER OF STREETS  
 Martin R. Fisher  
 ASST. CITY ENGINEER

INDEX TO SHEETS: 38, 95, 96  
 RECORD NO. 1

BOOK 1453 PAGE 48  
 DATE FEB. 14-42  
 MAP 6-4-42

PLAN CHECKED: R.M.  
 GRADE CHECKED: R3  
 CITY: 1711  
 TOTAL: 1693.00  
 POST ADVERTISING BLANKS: 25.71  
 POST INSPECTION: 311.97

QUANTITIES  
 EXCAVATION: 2 349  
 CURB NEW: 203  
 Catch Basins: 2  
 Manholes: 6  
 PAVING: 3 284  
 Paving 8" Unif. sgld: 636  
 Paving 9" Unif. sgld: 2196  
 Sidewalk: 59 ft  
 Pipe Sewers 12" in fl: 820

PROGRESS  
 START: 17  
 FINISH: 19

DATE: 15, 13, 11, 9, 7, 5, 3, 1


DEPT. OF WATER SUPPLY  
 GAS CO.

REVISIONS: C 324 A C 390 C 739  
 C 325 C 524 C 739  
 C 326 A C 585 C 739 A  
 C 327 C 586 C 739 B

LOT 1: 25.20  
 LOT 2: 25.20  
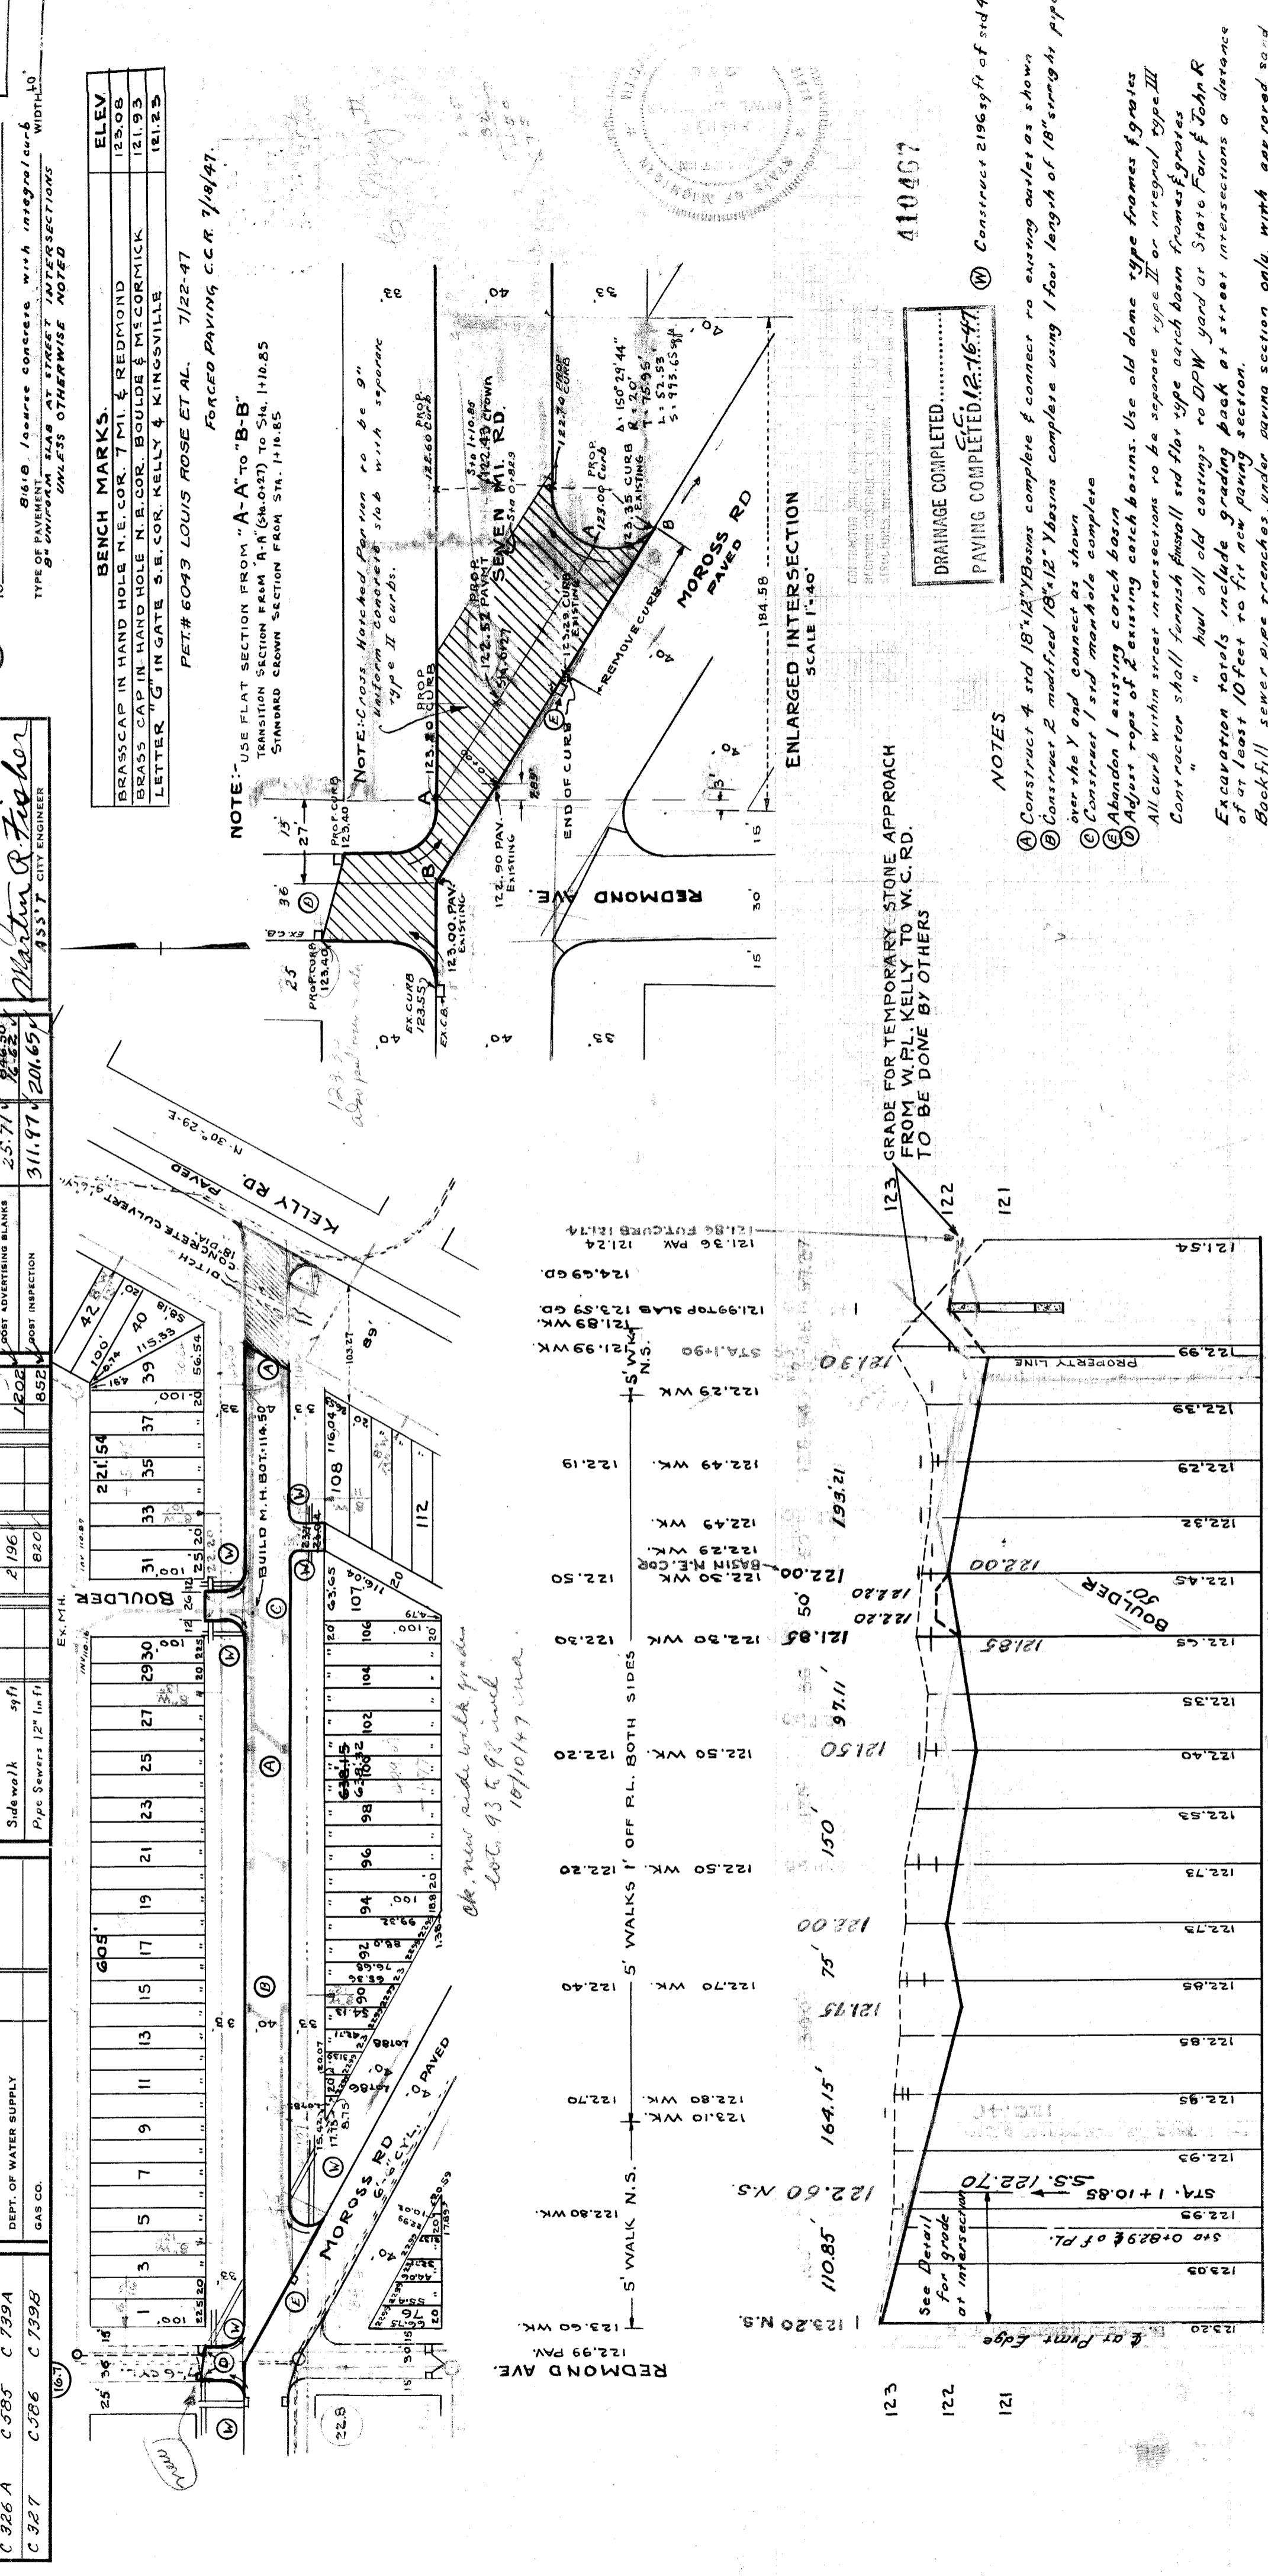

CONTRACTOR SHALL FURNISH FINISH SID FLOOR TYPE CATCH BASINS. USE OLD DOME TYPE FRAMES FIGURES III  
 ALL CURB WITHIN STREET INTERSECTIONS TO BE SEPARATE TYPE II OR INTEGRAL TYPE III  
 CONTRACTOR SHALL Haul all old castings to DPW yard at State Fair John R  
 Excavation totals include grading back at street intersections a distance of at least 10 feet to fit new paving section.  
 Backfill sewer pipe trenches, under paving section only, with approved sand gravel material.