

DEPARTMENT OF PUBLIC WORKS DETROIT  
CITY ENGINEER'S OFFICE --- DIVISION OF PAVING DESIGN  
STREET PAVING PLAN

SEVEN MILE RD.  
NAME OF STREET

FROM E.P.L. OF STAHELIN  
TO W. OF E.P.L. OF GREENVIEW

ASTOR NO. 325AW10  
PETITION NO.  
SHEET 13 OF 16 SHEETS  
TYPE OF PAVEMENT 10 8 10  
DRE COURSE CONCRETE - INTEGRAL CURB  
UNIFORM AT STREET INTERSECTIONS EXCEPT AS NOTED

BENCH MARKS  
P.L.B.M. #105-250A N.E. COR. AVON & SEVEN MILE RD. ELEVATION 175.667  
P.L.B.M. #105-255 N.E. COR. SOUTHFIELD & 7 MILE RD. ELEVATION 182.674

NOTE:  
FOR SYMBOLS (A) ETC. SEE STD. DETAIL DWG. C-327  
REMOVE 24" ELM. TREE AT STA. 1+78 & 16" ELM. TREE AT STA. 1+97  
FOR SECTION 'A-A', 'B-B' & 'C-C' SEE SHEET NO. 6

GENERAL NOTE  
REMOVAL OF EXISTING WALKS WITHIN WIDENING STRIPARE INCLUDED IN EXCAVATION TOTALS

NOTE:  
AT (X) PAVE WITH 10" UNIFORM CONCRETE.

DESIGNED BY	W. OWENS
DRAWN BY	
TRACED BY	
CHECKED BY	BEAM
APPROVED	<i>[Signature]</i>

HOR. SCALE	1" = 40'	BOOK	1659	PAGE	34
VER. SCALE	1" = 2'	LEVELS	6-51	DATE	11-30-51
PLAN	W.O.	PROFILE	W.O.	COMPUTED	J.E.
CHECKED	J.E.	GRADE	W.O.	CHECKED	R.H.B.


QUANTITIES	ESTIMATED	FINAL
EXCAVATION CU YDS.		
NEW CURB LIN. FT.		
PAVING SQ. YDS.		
SIDEWALK SQ. FT.		
MANHOLES ADJUST		
BASINS ADJUST		
SEWERAGE		

NOTE:  
BEFORE STARTING CONSTRUCTION CONTRACTOR MUST CHECK WITH UTILITIES FOR LOCATIONS OF EXISTING STRUCTURES WHETHER OR NOT INDICATED ON PLANS.

PLAN SCALE DISTORTED  
LOTS & ALLEYS 1" = 40'  
STREET WIDTHS 1" = 40'

DRAINAGE COMPLETED 10-10-52  
Paving Widening 2-12 Strips N+5.S.  
PAVING COMPLETED C.C. 10-14-52

REVISIONS	SUPPLEMENTARY DETAILS
C-324A	C-390, C-587, C-739B
C-325	C-524, C-733, C-938
C-326A	C-485, C-739
C-327	C-596, C-739A

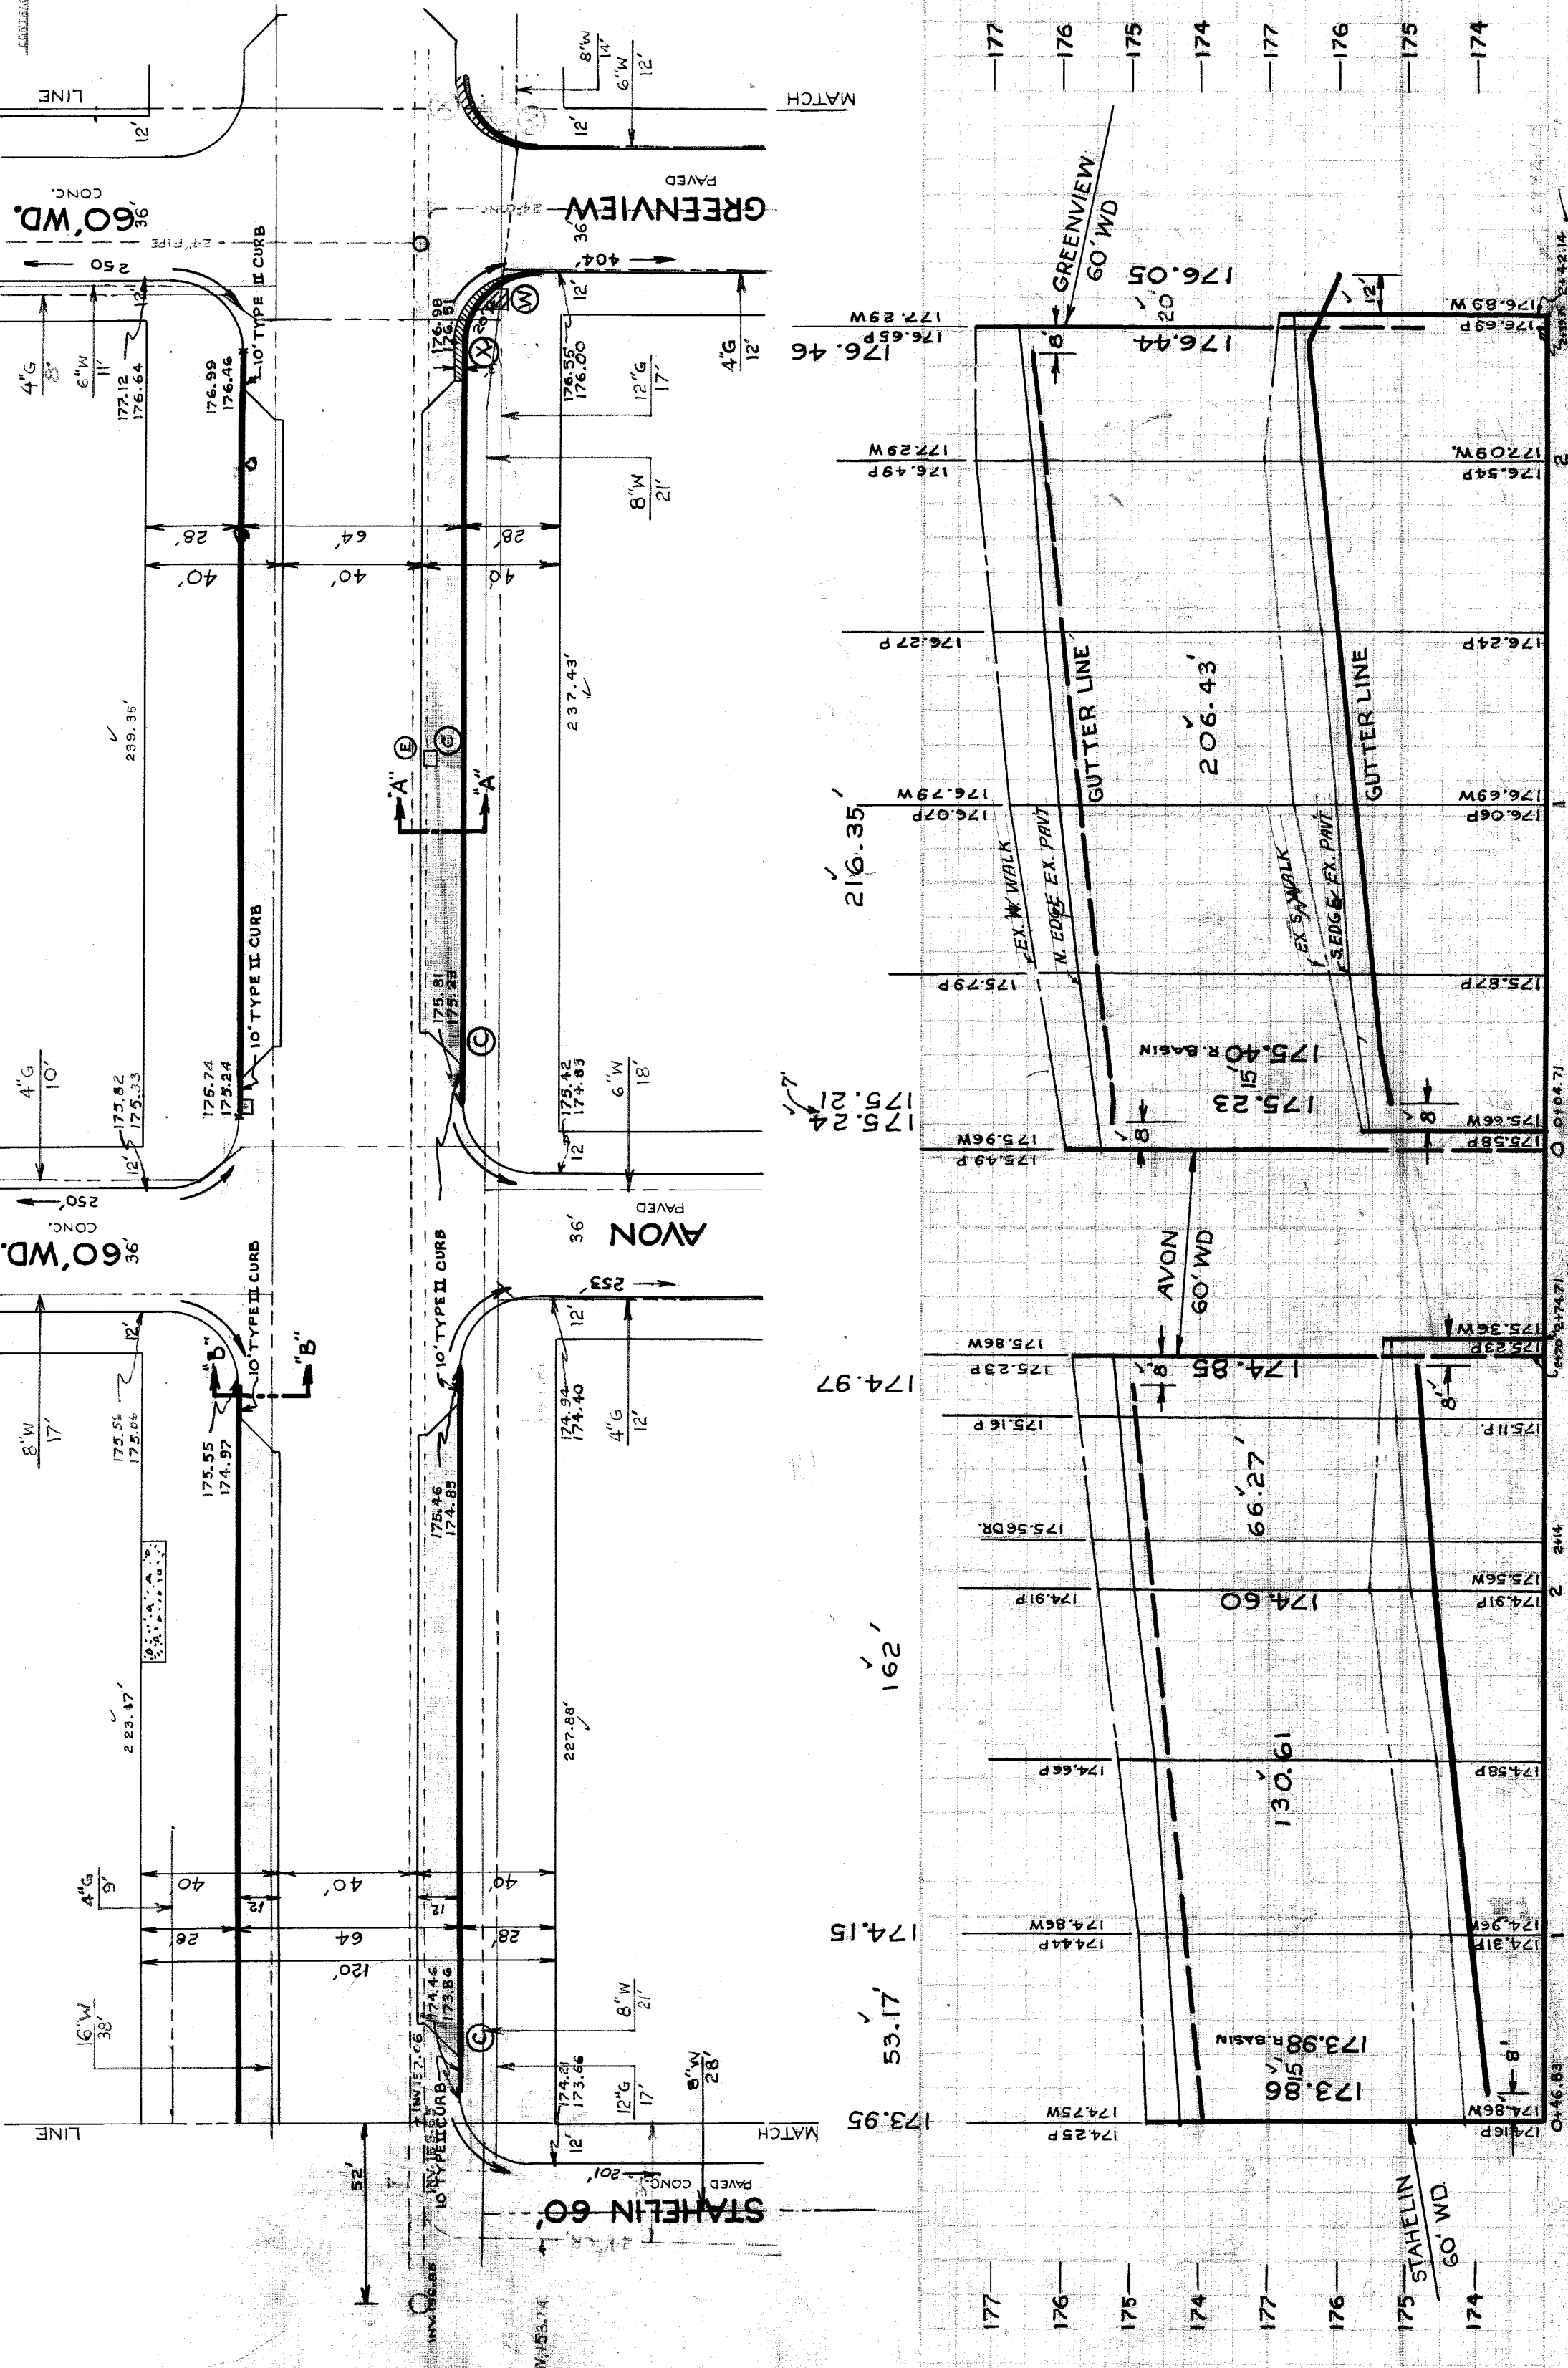

610480