

DEPARTMENT OF PUBLIC WORKS DETROIT
CITY ENGINEER'S OFFICE - DIVISION OF PAVING DESIGN
STREET PAVING PLAN

NAME OF STREET: **SEVEN MILE RD.**
FROM: **E.P.L. OF TRINITY**
TO: **W.P.L. OF PIERSON**
ELEVATION: **153.734**
PL.B.M. 115-250A S.E. COR. SEVEN MILE RD & CHAPEL
PL.B.M. 115-255 N.E. COR. SEVEN MILE RD & BURT RD. 160.475

DESIGNED BY: **W. OWENS**
DRAWN BY:
TRACED BY:
CHECKED BY: *BEMM*
APPROVED: *W. Owens*
CITY ENGINEER

BOOK: **1659** PAGE: **56**
LEVELS: **6-51**
DATE DRAWING: **11-30-51**
COMPUTED: **J.F.**
CHECKED: **R.M.B.**



QUANTITIES	ESTIMATED	FINAL	CITY
EXCAVATION			
NEW CURB			
PAVING			
SIDEWALK			
MATERIALS			
BASINS			
SEWER PIPES			

NOTE: BEFORE STARTING CONSTRUCTION CONTRACTOR MUST CHECK WITH UTILITIES FOR LOCATIONS OF EXISTING STRUCTURES WHETHER OR NOT INDICATED ON PLANS.

PLAN SCALE DISTORTED
LOTS & ALLEYS: 1"=40'
STREET WIDTHS: 1"=40'

DRAINAGE COMPLETED: **10-10-52**
Pavement Widening 2-12 Strips N+5.S.
PAVING COMPLETED: **C.C. 10-14-52**

REVISIONS	SUPPLEMENTARY DETAILS
C-304A	C-340, C-567, C-739B
C-323	C-524, C-733, C-916
C-326A	C-585, C-733
C-327	C-586, C-739A

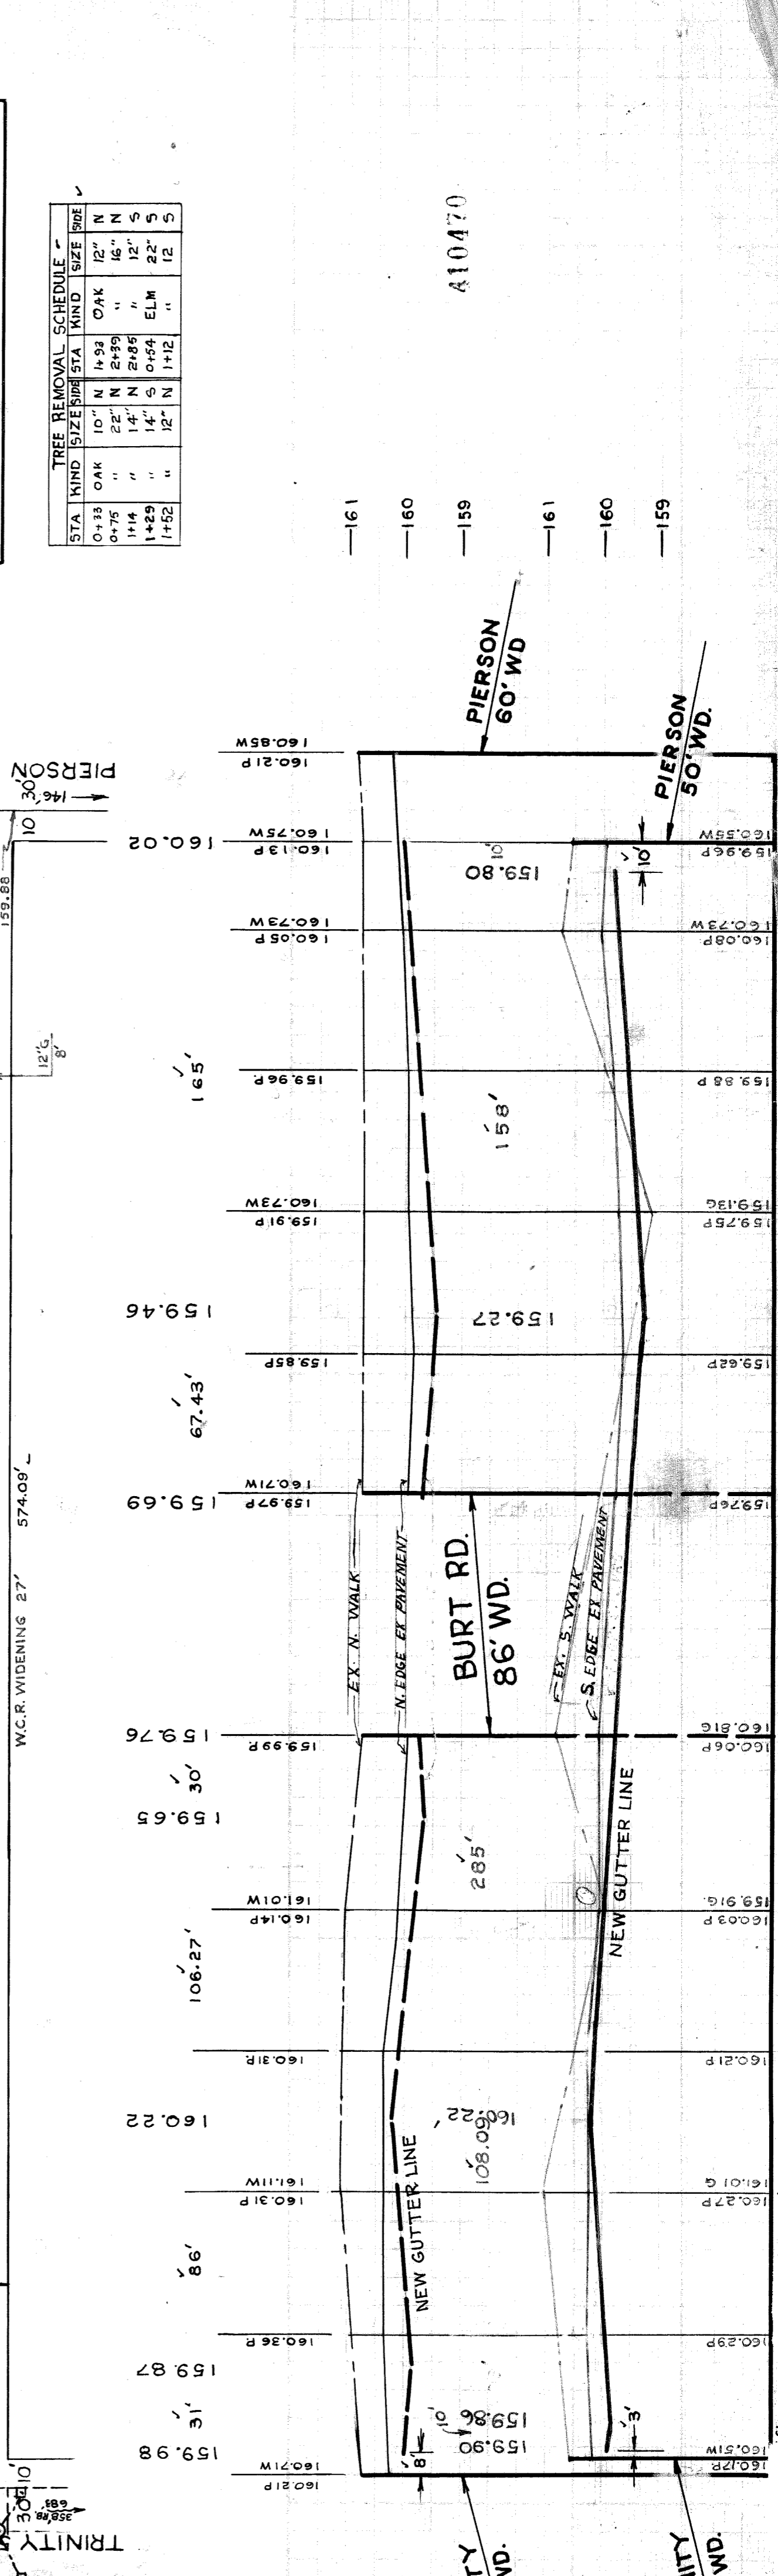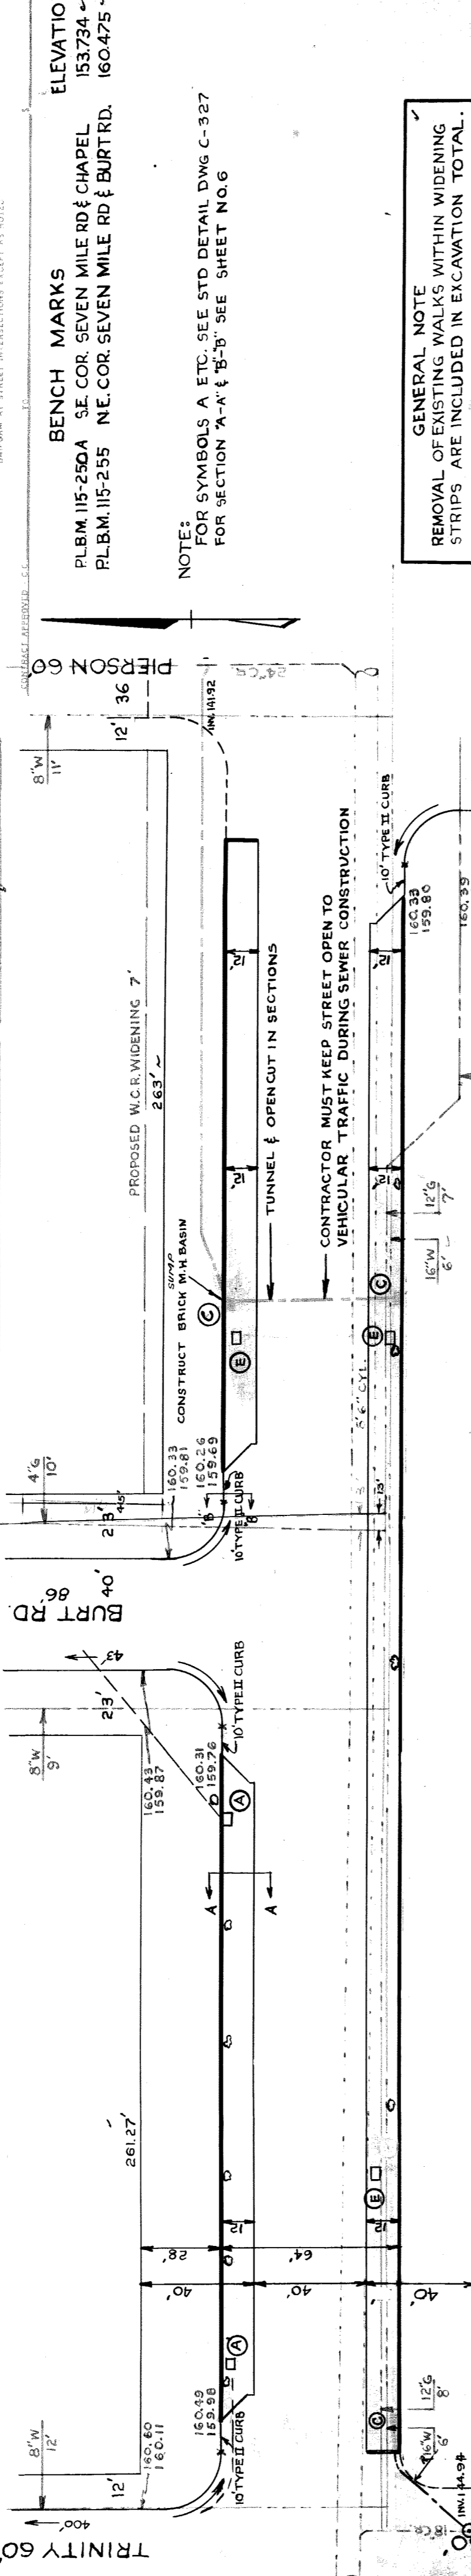

GENERAL NOTE: REMOVAL OF EXISTING WALKS WITHIN WIDENING STRIPS ARE INCLUDED IN EXCAVATION TOTAL.

STA	KIND	SIZE	SIDE	STA	KIND	SIZE	SIDE
0+33	OAK	10"	N	1+98	OAK	12"	N
0+75	"	22"	N	2+39	"	16"	N
1+14	"	14"	N	2+85	"	12"	S
1+29	"	14"	S	0+54	ELM	22"	S
1+52	"	12"	N	1+12	"	12"	S