

DEPARTMENT OF PUBLIC WORKS DETROIT
 CITY ENGINEER'S OFFICE -- DIVISION OF PAVING DESIGN
STREET PAVING PLAN
SEVEN MILE RD
 FROM **E.P.L. OF WARWICK**
 TO **E.P.L. OF STAHELIN**

DESIGNED BY **W. OWENS**
 DRAWN BY
 TRACED BY
 CHECKED BY **BEHM**
 APPROVED *[Signature]*
 ASSISTANT CIVIL ENGINEER

HOR. SCALE 1" = 40'
 VER. SCALE 1" = 2'
 PLAN W.O. GRADE J.F.
 CHECKED W.O. GRADE J.F.
 LOTS 2L
 CITY TOTAL 2L
 SEE SHEET 1 OF 16

QUANTITIES	ESTIMATED	FINAL
EXCAVATION CU YDS		
NEW CURB LIN. FT.		
PAVING SQ YDS		
SIDEWALK		
MANHOLES		
BASINS		
SEWER MAINS		

NOTE:
 BEFORE STARTING CONSTRUCTION CONTRACTOR
 MUST CHECK WITH UTILITIES FOR LOCATIONS OF
 EXISTING STRUCTURES WHETHER OR NOT INDICATED
 ON PLANS.

PLAN SCALE DISTORTED
 LOTS & ALLEYS: 1" = 40'
 STREET WIDTHS: 1" = 40'

DRAINAGE COMPLETED 10-10-52
 Pavement Widening 2-12-52
 PAVING COMPLETED C.C. 10-14-52

SEWER REVISIONS **GAS LINE 3-4-52**

SUPPLEMENTARY DETAILS	
C-324A	C-390 C-587 C-739B
C-325	C-524 C-733 C-918
C-326A	C-585 C-739
C-327	C-586 C-739A

INDEX TOPO NO. 63 105
 RECORD NO. 63 105
 ASSIGN NO. 325AM/10
 SHEET OF SHEETS 12 OF 16

ELEVATION 161.104
 175.667

BENCH MARKS
 P.L.B.M. 115-256A N.E. COR. WESTMORELAND & 7 MILE RD.
 P.L.B.M. 105-250A N.E. COR. AVON & SEVEN MILE RD.


NOTE
 FOR SYMBOLS (A) ETC. SEE STD. DETAIL DWG C-327
 FOR SECTION 'A-A', 'B-B' & 'C-C' SEE SHEET NO. 6

GENERAL NOTE
 REMOVAL OF EXISTING WALKS WITHIN WIDENING STRIPS ARE INCLUDED IN EXCAVATION TOTALS.

TREE REMOVAL SCHEDULE

STA	KIND	SIZE NO
6+73	ELM	14"
7+20	"	20"
7+80	"	22"
6+50	"	22"

NOTE:
 AT (X) BACK FILL WITH SAND - GRAVEL.
 AT (O) PAVE WITH 10" UNIFORM CONCRETE

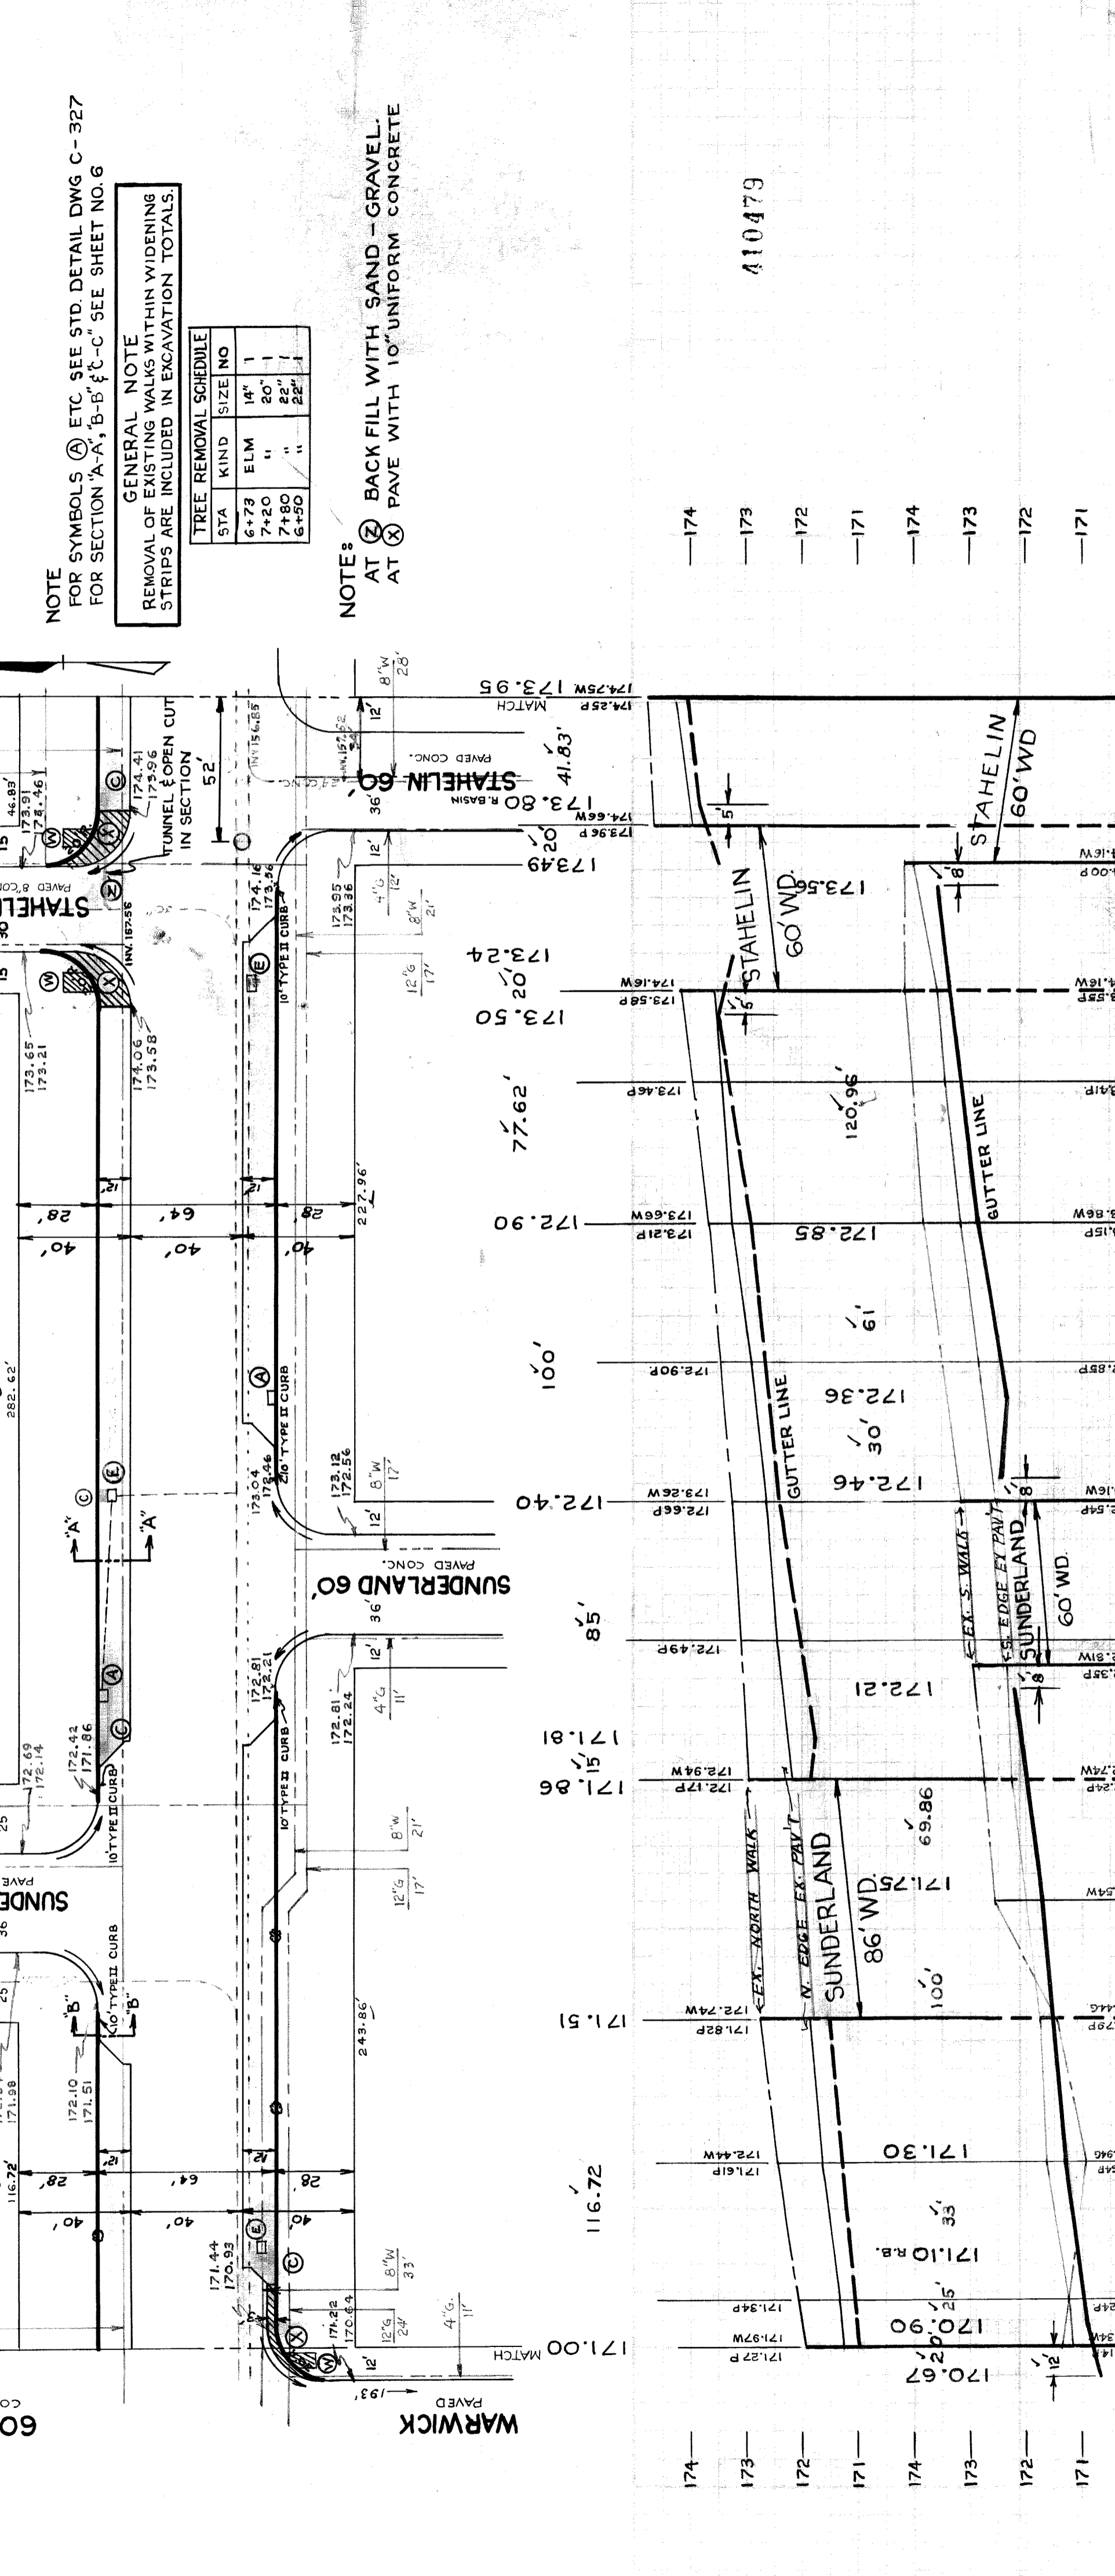

WARWICK 60' WD
 SUNDERLAND 60' WD
 STAHELIN 60' WD

174
173
172
171
174
173
172
171