

CONTRACT NO. PW. 1840F

DEPARTMENT OF PUBLIC WORKS DETROIT
CITY ENGINEER'S OFFICE --- DIVISION OF PAVING DESIGN
STREET PAVING PLAN

SEVEN MILE RD.
FROM E.P.L. OF WESTMORELAND
TO E.P.L. OF EDINBOROUGH

NAME OF STREET
RECORD NO. 72 114 115
INDEX TO NO. 72 114 115
ASSGN. NO. 325AW10
SHEET OF 16 SHEETS

DATE OF PAVEMENT 10. 8 10
ONE COURSE CONCRETE - INTEGRAL CURB
UNIFORM AT STREET INTERSECTIONS EXCEPT AS NOTED

BENCH MARKS
P.L.B.M. 115-256 NE COR. OF EVERGREEN & SEVEN MILE RD
ELEVATION 160.899
P.L.B.M. 115-256A NE COR. OF WESTMORELAND & SEVEN MILE RD.
ELEVATION 161.104

TREE REMOVAL SCHEDULE		
STA.	KIND	SIZE NO.
0+82	ELM	18"
1+41	"	8"
0+50	"	14"
1+17	"	12"
1+85	"	20"

NOTE:
FOR SYMBOLS (A) ETC. SEE STD. DETAIL DWG. C-327
FOR SECTION "A-A", "B-B" & "C-C" SEE SHEET NO. 6

GENERAL NOTE
REMOVAL OF EXISTING WALKS WITHIN WIDENING STRIPS ARE INCLUDED IN EXCAVATION TOTALS


DESIGNED BY	W. OWENS
DRAWN BY	
TRACED BY	
CHECKED BY	
APPROVED	<i>[Signature]</i>
ENGINEER OF PUBLIC WORKS	<i>[Signature]</i>
ASSISTANT CITY ENGINEER	<i>[Signature]</i>

HOR. SCALE	1" = 40'	BOOK	1659	PAGE	34
VER. SCALE	1" = 2'	LEVELS	6-51	DATE DRAWING	11-30-51
PLAN	W.O.	PROFILE	W.O.	COMPUTED	J.E.
CHECKED	J.E.	GRADE	W.O.	CHECKED	R.H.B.
LOTS	2L	LENGTH	10 OF 16	LENGTH	
CITY	2L	LENGTH		LENGTH	
TOTAL	2L	LENGTH		LENGTH	
SEE SHEET 10 OF 16					
CITY INSPECTION					

QUANTITIES	ESTIMATED	CITY	FINAL	CITY
EXCAVATION				
NEW CURB				
PAVING				
SIDEWALK				
MANHOLES				
BASINS				
SEWERBARS				

NOTE:
BEFORE STARTING CONSTRUCTION CONTRACTOR MUST CHECK WITH UTILITIES FOR LOCATIONS OF EXISTING STRUCTURES WHETHER OR NOT INDICATED ON PLANS.
PLAN SCALE DISTORTED
LOTS & ALLEYS. 1" = 40'
STREET WIDTHS. 1" = 40'
DRAINAGE COMPLETED 10-10-52
Pavement Widening 2-12' Strips N+5.5.
PAVING COMPLETED C.G. 10-14-52

SEWER			
REVISIONS			
SUPPLEMENTARY DETAILS			
C-324A	C-390	C-587	C-739B
C-325	C-524	C-733	C-938
C-326A	C-585	C-739	
C-327	C-586	C-739A	

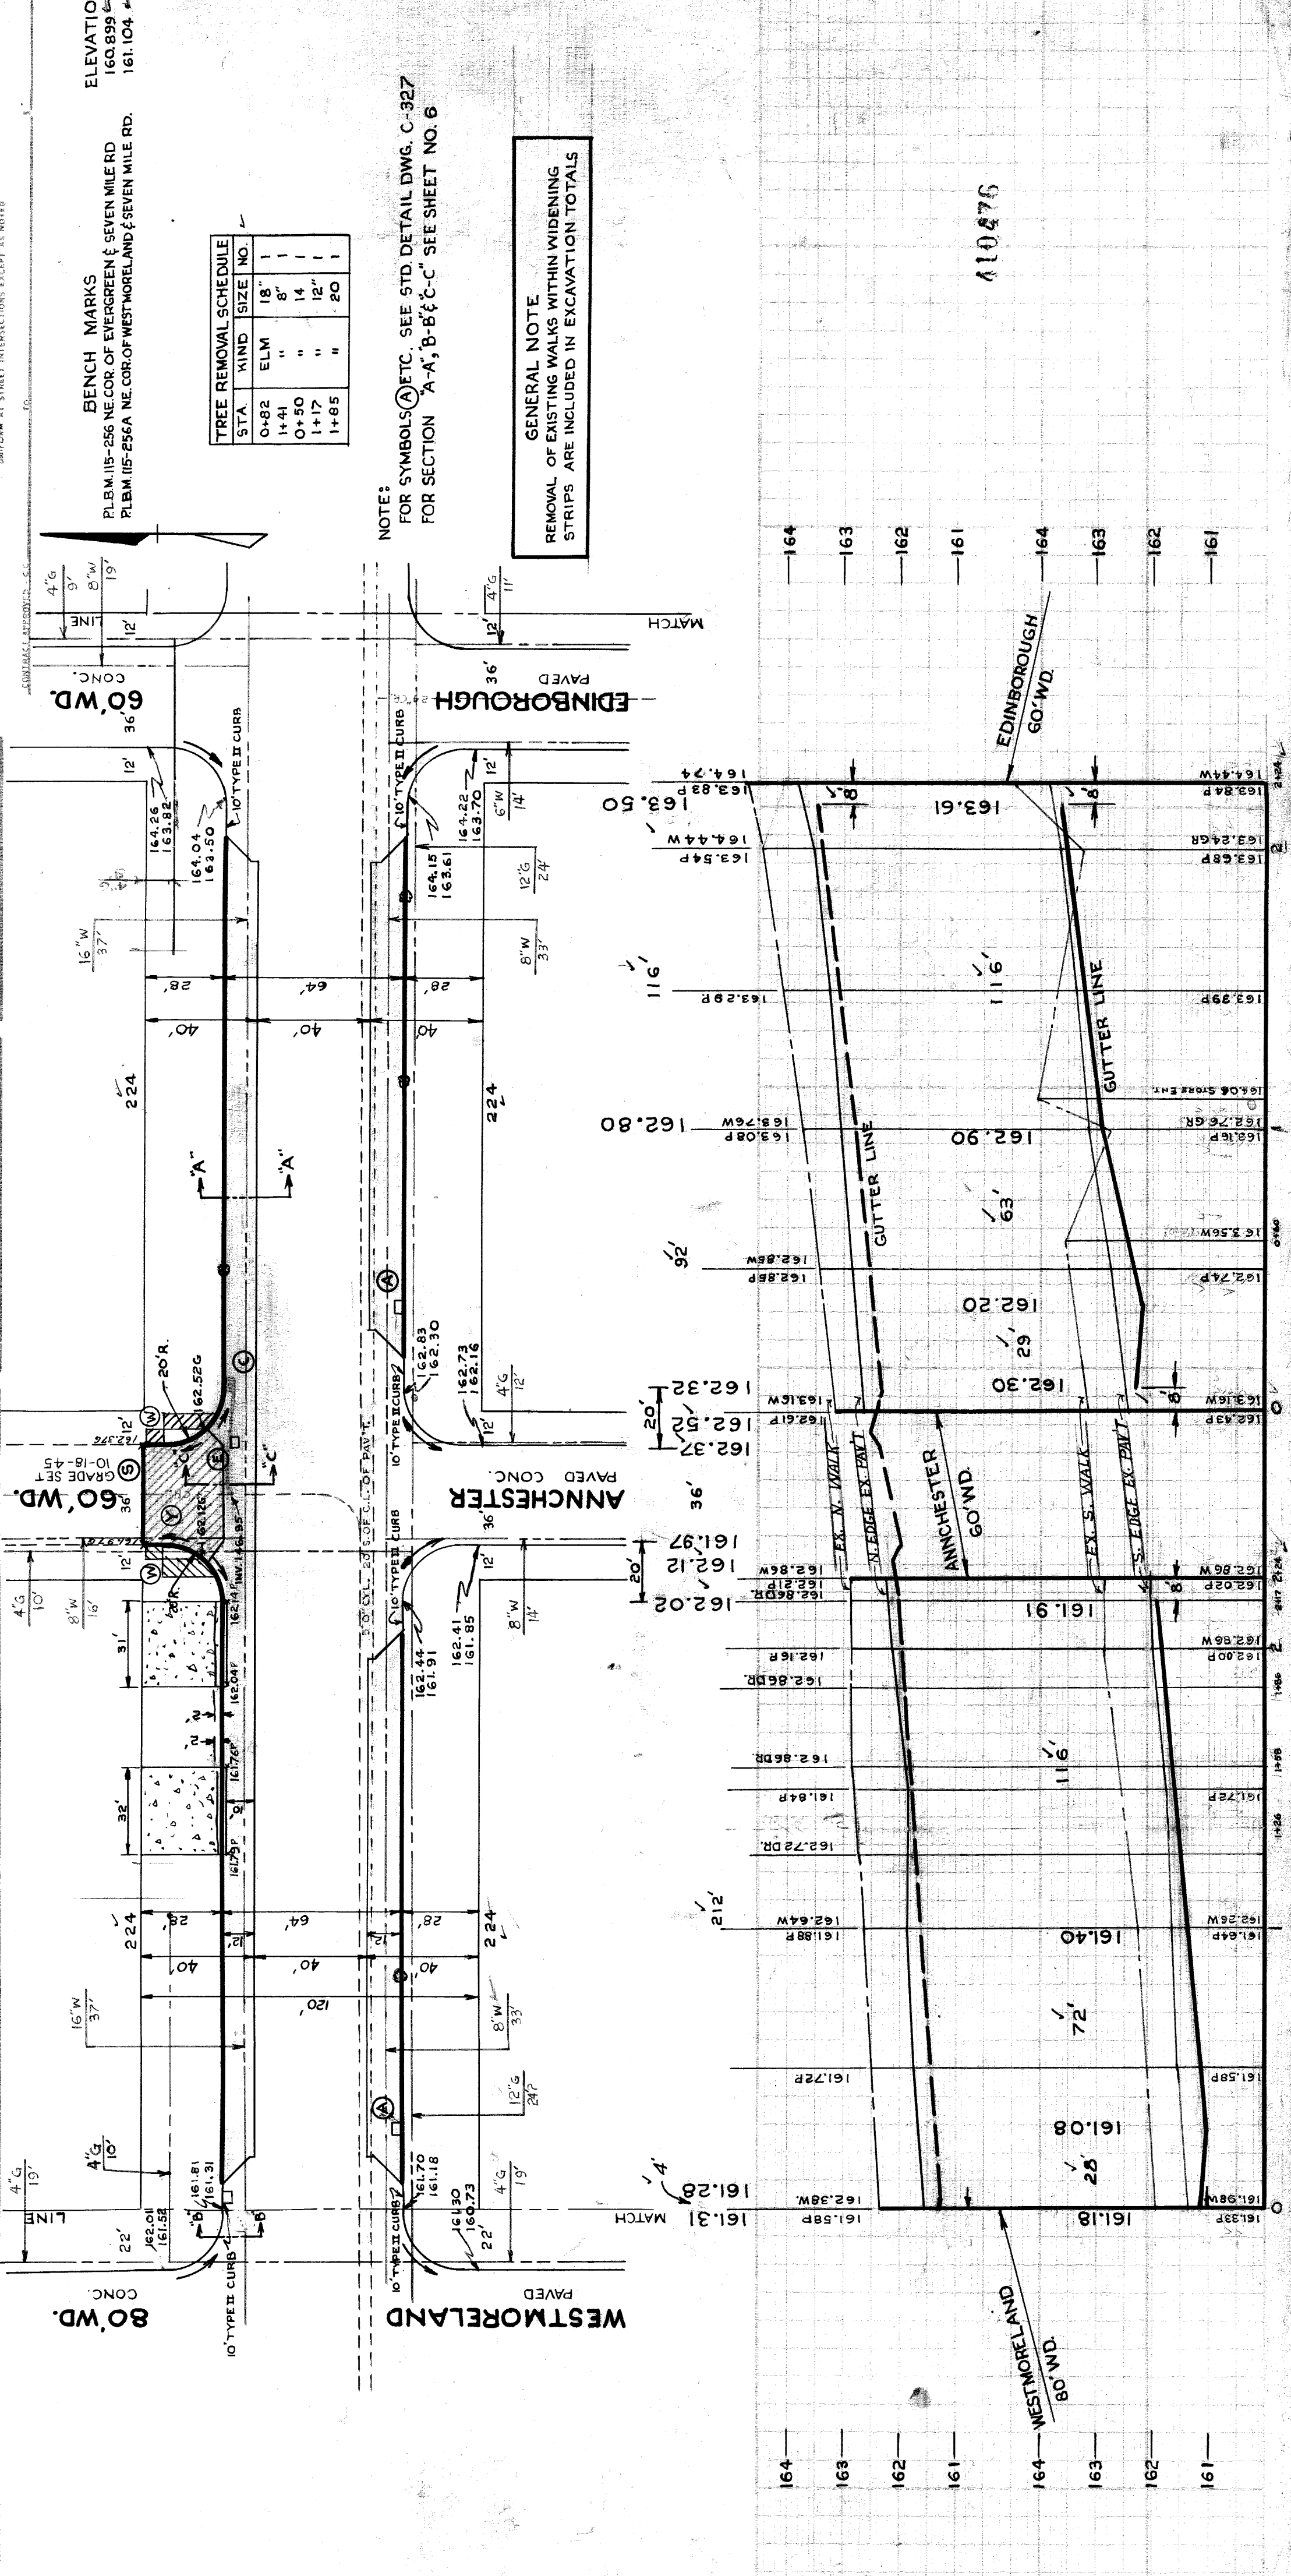

110476