

STREET PAVEMENT CONSTRUCTION

EIGHT MILE - WYOMING
REHABILITATION PROJECT
MICH., R-19

FOR
DEPARTMENT OF PUBLIC WORKS



CONTRACT NO. PW-4583-84-85

STREET PAVING PLAN
CITY OF DETROIT

EIGHT MILE - WYOMING
REHABILITATION PROJECT
MICH., R-19

TITLE SHEET

SHEET
1A OF 14A
SHEETS

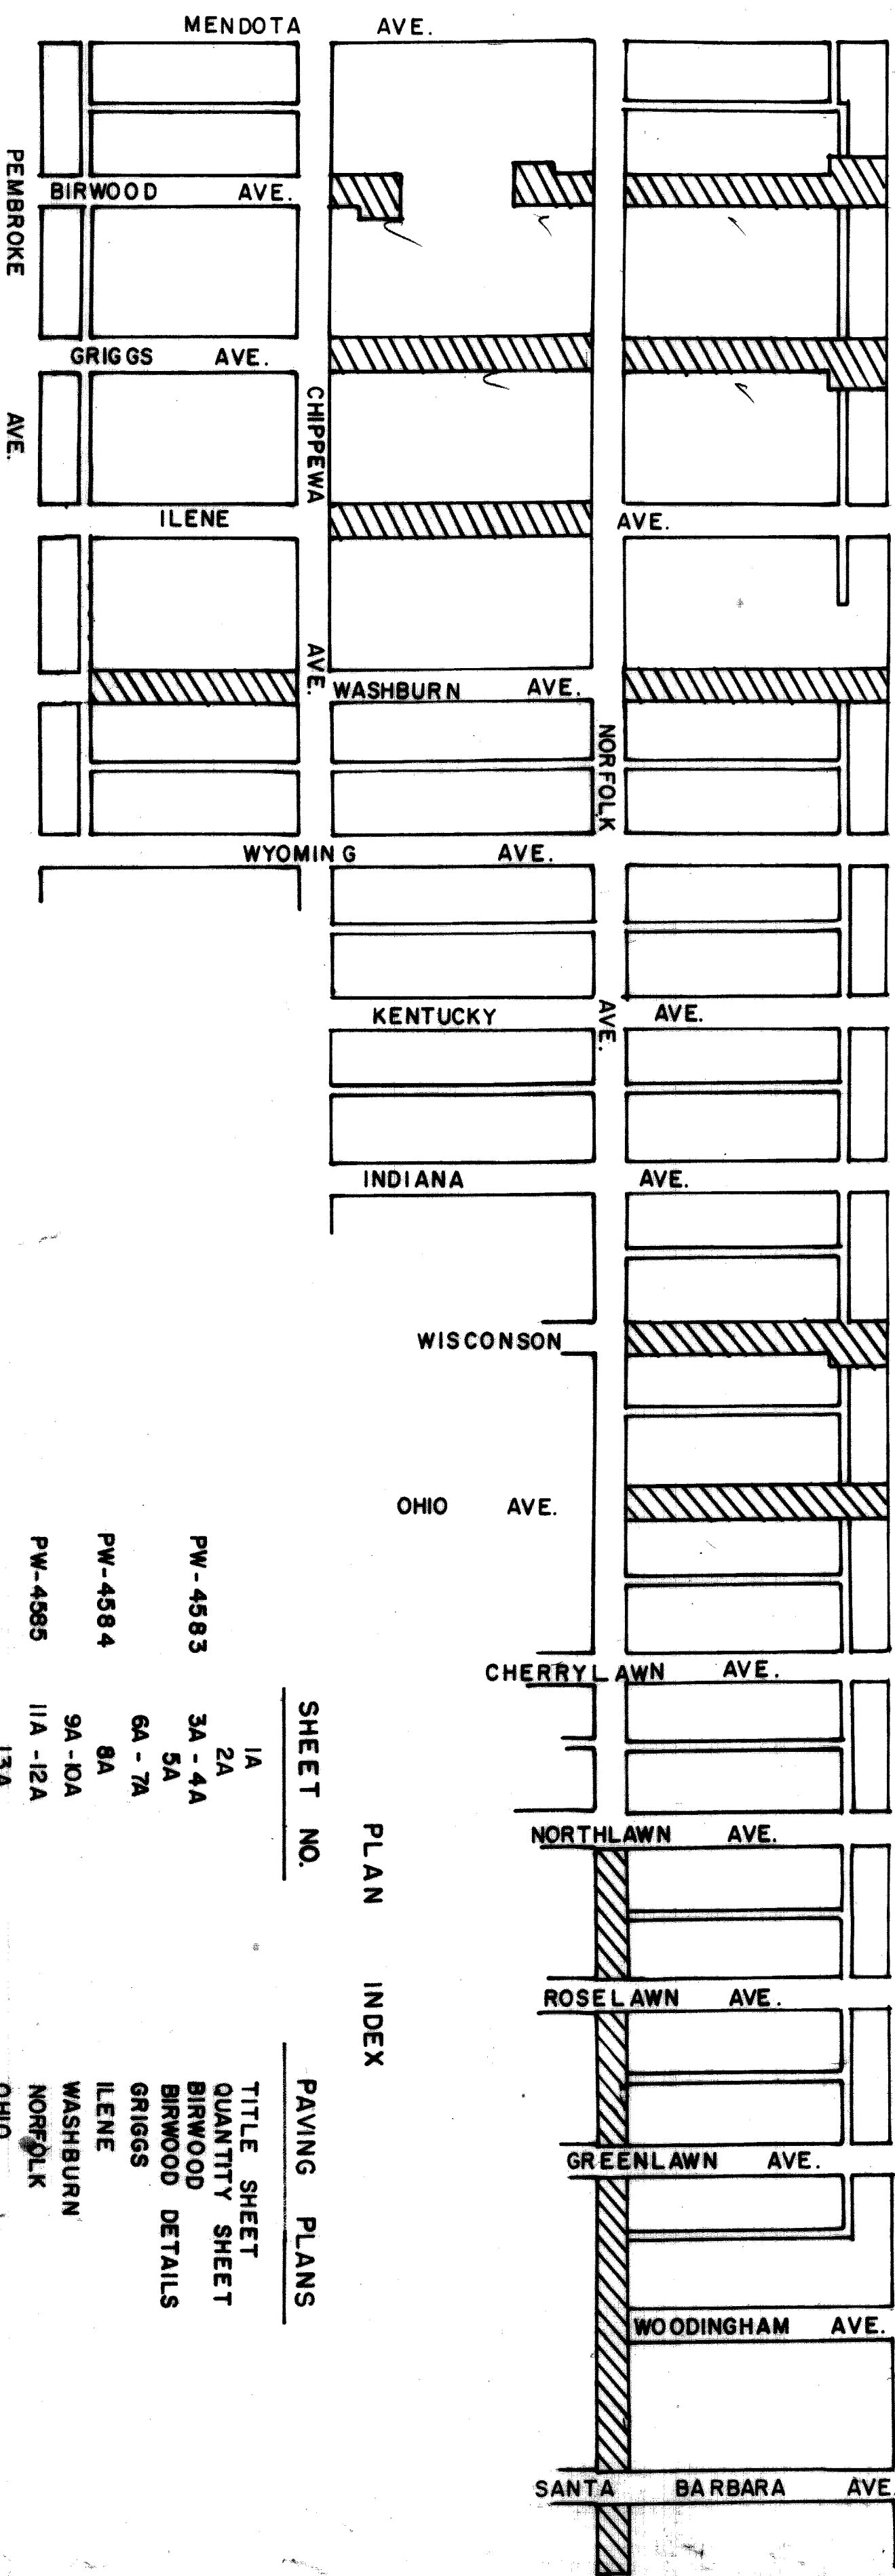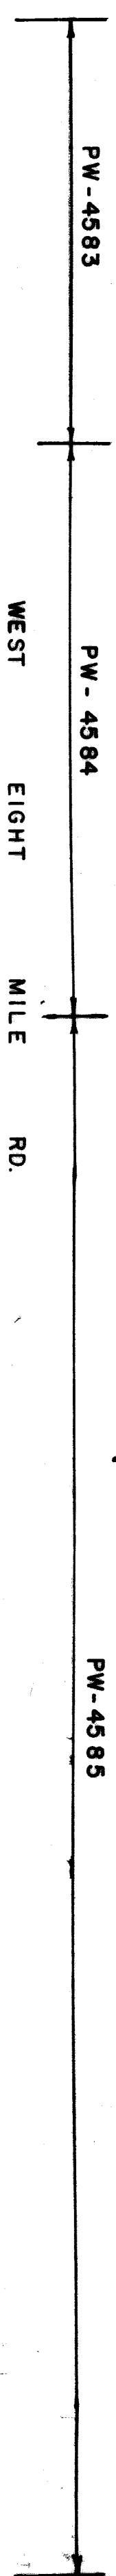

SHEET NO.	PLAN	INDEX	PAVING PLANS
1A			TITLE SHEET
2A			QUANTITY SHEET
3A - 4A			BIRWOOD
5A			BIRWOOD DETAILS
6A - 7A			GRIGGS
8A			ILENE
9A - 10A			WASHBURN
11A - 12A			NORFOLK
13A			OHIO
14A			WISCONSIN

PW-4583 3A - 4A
PW-4584 6A - 7A
PW-4585 11A - 12A

AO - 1569
FILE NO. 11-22
DATE 7-27-64
DRAWN BY L.P. KING
CHECKED BY N.J.K.
APPROVED
ENGINEER OF STREETS
ASSISTANT CITY ENGINEER
CITY ENGINEER

Ac. C.C. 11-3-65