

REVISIONS: OLD MAP 1-2-45 ✓  
 DRWG. REVISED 2-29-60  
 SUPPLEMENTARY DETAILS  
 C-4378 THRU C-4395


NOTE:  
 BEFORE STARTING CONSTRUCTION CONTRACTOR  
 MUST CHECK WITH UTILITIES FOR LOCATIONS OF  
 EXISTING STRUCTURES WHETHER OR NOT INDI-  
 CATED ON PLANS.  
 PLAN SCALE DISTORTED  
 LOTS & ALLEYS 1"=100' ✓  
 STREET WIDTHS 1"=50'  
 BY D. B. W.  
 DRAINAGE COMPLETED 6-14-55  
 PAVING COMPLETED C.C. 12-29-61

QUANTITIES		ESTIMATED		FINAL	
LOTS	CITY	LOTS	CITY	LOTS	CITY
937	183	937	183		
232	259	232	259		
108	360	108	360		
1	3	1	3		
1	6	1	6		
1	10	1	10		


PLAN	PROFILE	DATE	LEVELS
1488	90	11-16-54	11-16-54
1518	1518	11-16-54	11-16-54
744	45		
789	189		

DESIGNED BY: **Mapfield Morris**  
 DRAWN BY: **Norman Krawwas**  
 CHECKED BY: **W. Krowisz**  
 APPROVED BY: **Carl F. Palmer**  
 ENGINEER OF STREETS  
 CITY ENGINEER

CONTRACT NO. **PW 4000W**  
 DEPARTMENT OF PUBLIC WORKS DETROIT  
 CITY ENGINEER'S OFFICE - DIVISION OF PAVING DESIGN  
**STREET PAVING PLAN**  
**DIVERSEY**  
 E.P.L. OF MEMORIAL  
 W.P.L. OF WOODMONT  
 SHEET 1 OF 5  
 ASION NO. 323 CX4  
 REVISION NO. 6290  
 RECORD NO. 4099  
 NAME OF STREET: **DIVERSEY**  
 FROM: **MEMORIAL**  
 TO: **WOODMONT**  
 TYPE OF PAVEMENT: **B. G. B.**  
 ONE COURSE CONCRETE - INTERGR. CURB  
 B: UNIFORM AT STREET INTERSECTIONS EXCEPT AS NOTED  
 WIDTH: **26'**  
 CONTRACT APPROVED: C.C.  
 PET. NO. 6290 **W. Krowisz** 7-26-55

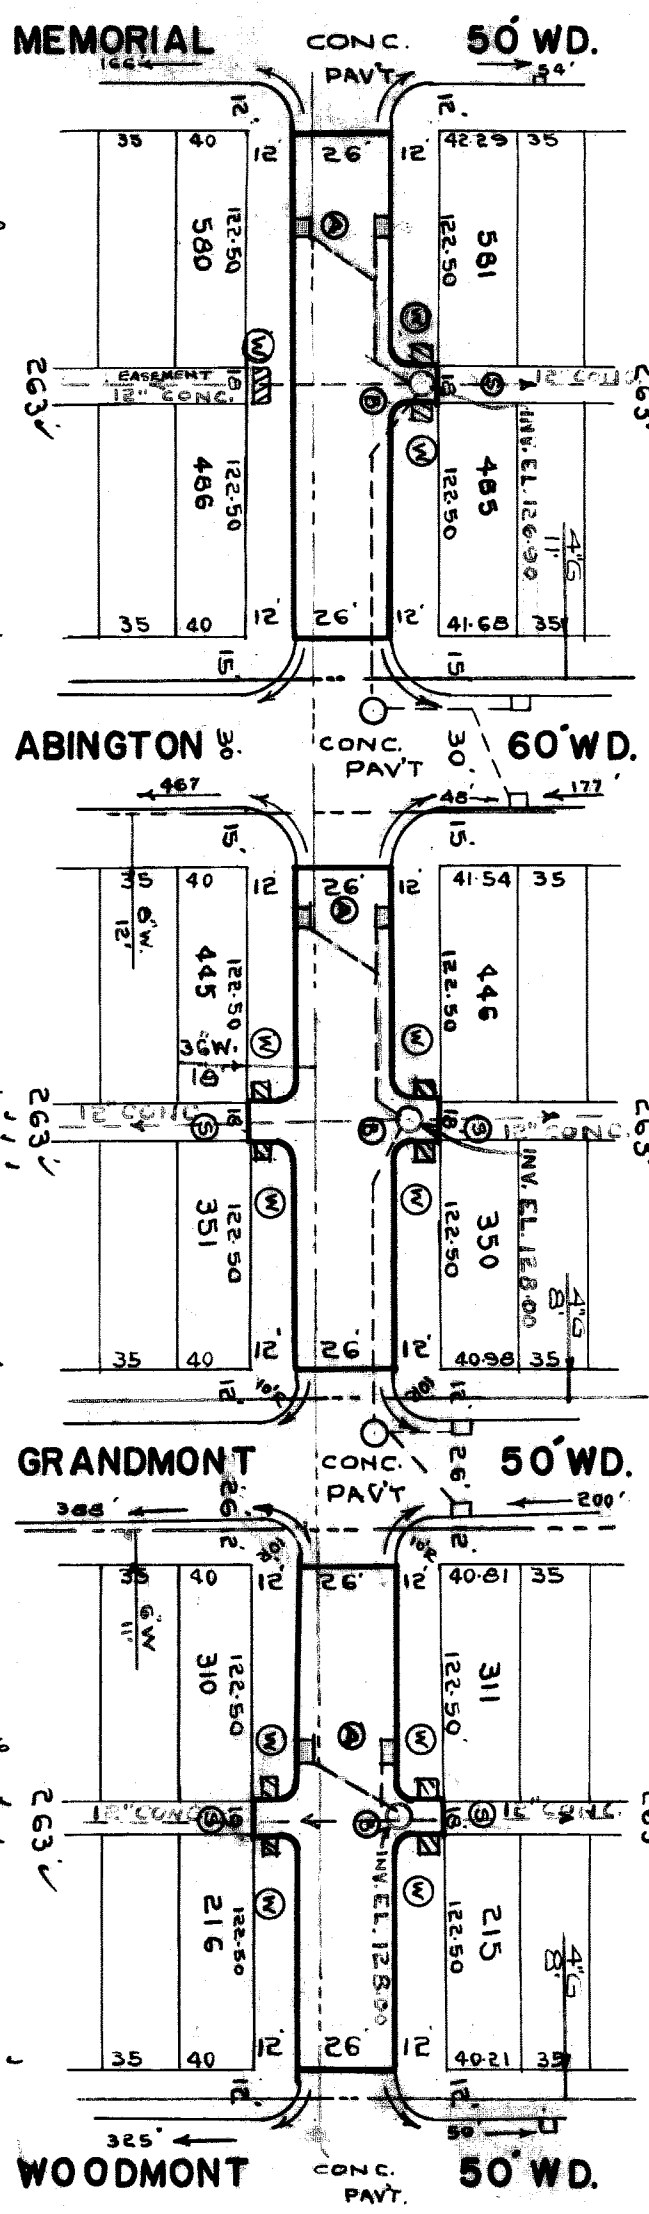

- 133.94 GUT. 133.85
- 134.61 RET. 134.52
- 134.12 GUT. 134.03
- 134.88 WK. 134.78 WK.
- 134.93 WK. 134.83
- 135.26 WK. 135.16
- 135.35 WK. 135.25
- 135.40 WK. 135.30
- 135.45 GAR. 135.35
- 135.66 WK. 135.56
- 135.92 WK. 135.82
- 135.96 WK. 135.86
- 136.11 WK. 136.01
- 136.37 WK. 136.27
- 135.57 GUT. 135.47
- 136.06 RET. 135.96
- 135.29 GUT. 135.19
- 135.30 GUT. 135.20
- 136.00 RET. 135.90
- 135.62 GUT. 135.52
- 136.39 WK. 136.29
- 136.57 WK. 136.47
- 136.67 WK. 136.57
- 136.77 WK. 136.67
- 136.85 WK. 136.75
- 137.33 WK. 137.23
- 137.33 WK. 137.23
- 137.28 WK. 137.18
- 137.32 WK. 137.22
- 136.21 GUT. 136.11
- 136.95 RET. 136.85
- 136.00 GUT. 135.90
- 136.54 GUT. 136.44
- 136.65 RET. 136.55
- 136.12 GUT. 136.02
- 136.75 WK. 136.65
- 136.61 WK. 136.51
- 136.77 WK. 136.67
- 136.59 GAR. 136.49
- 136.58 WK. 136.48
- 136.54 WK. 136.44
- 136.51 GAR. 136.41
- 136.95 WK. 136.85
- 136.60 WK. 136.50
- 136.79 WK. 136.69
- 136.96 GAR. 136.86
- 136.95 WK. 136.85
- 137.43 WK. 137.33
- 136.32 GUT. 136.22
- 136.75 RET. 136.65
- 136.21 GUT. 136.11

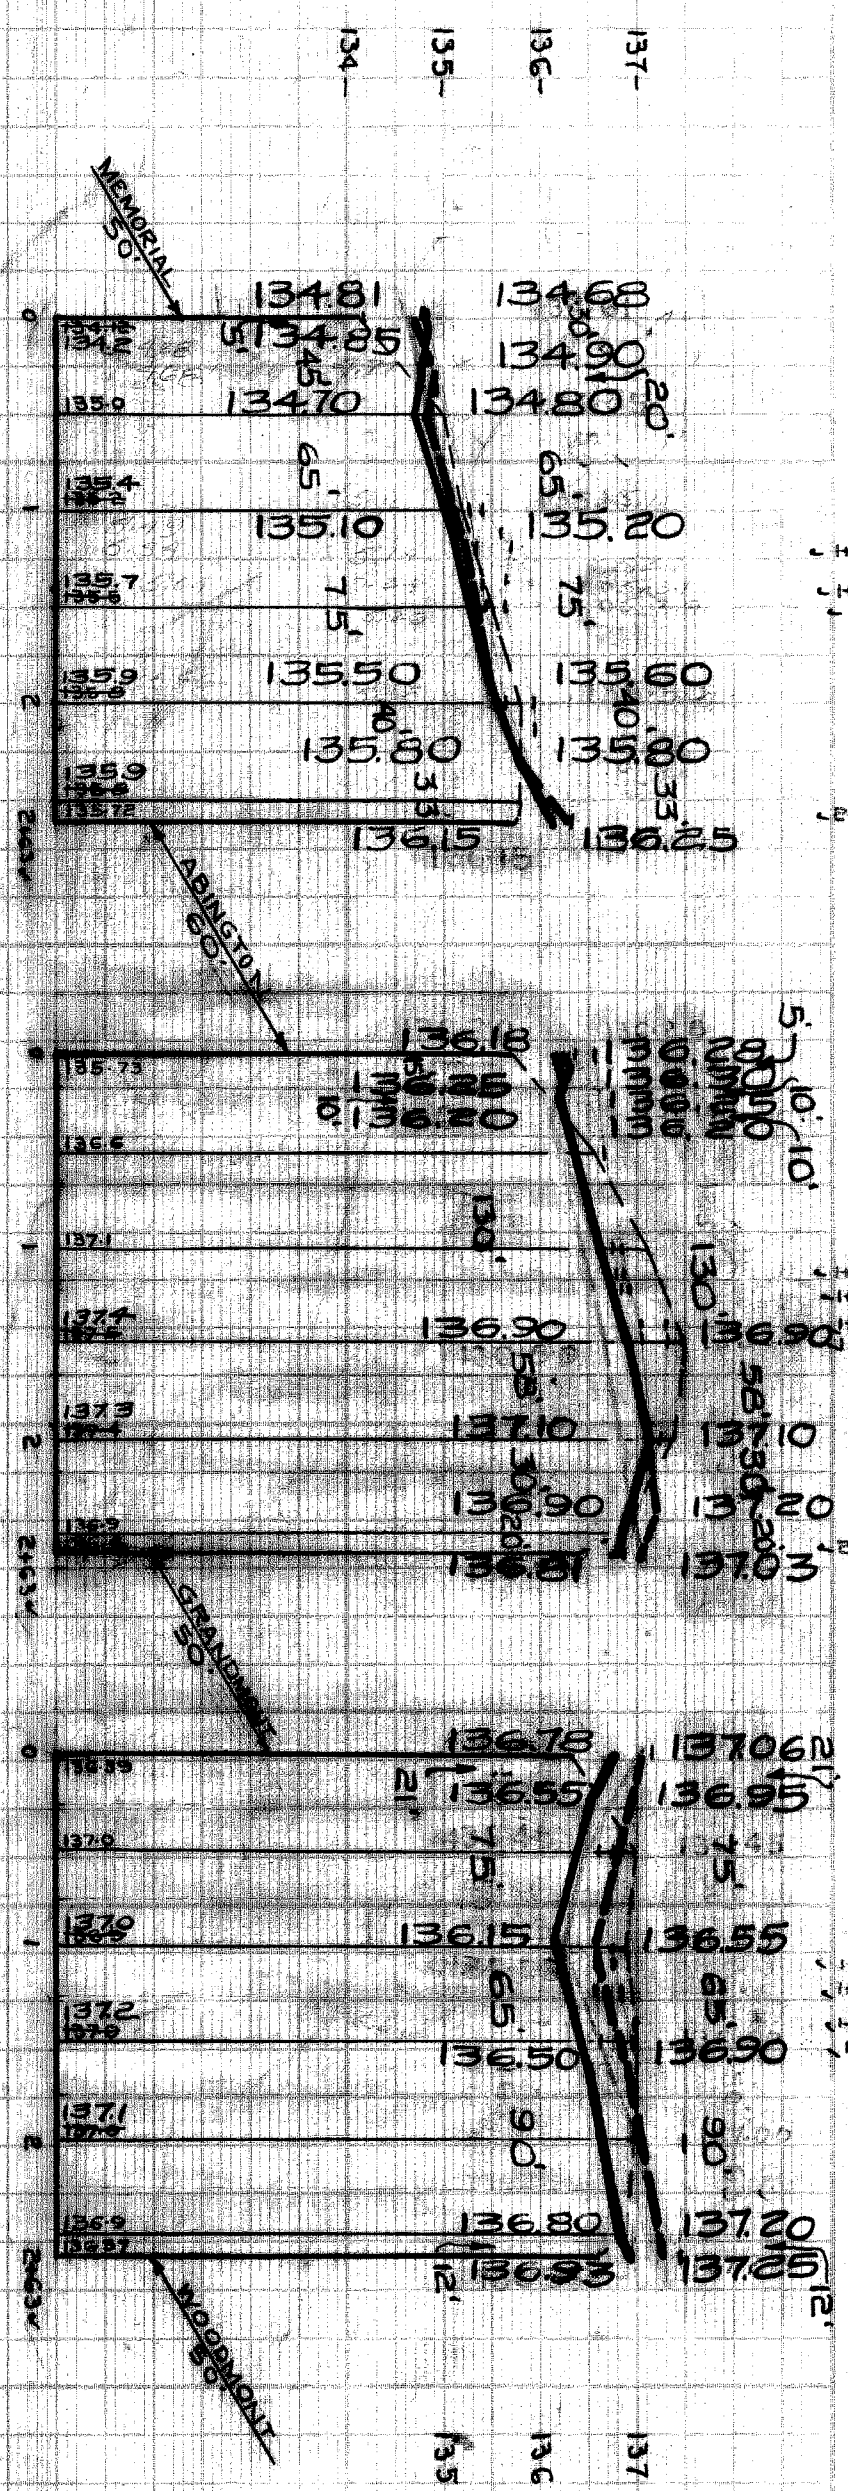

FOR SYMBOLS (A) ETC. SEE STD. DETAIL DRAWG. C-4378  
 + INWALK 5' OFF N.P.L. AT MEMORIAL.  
 P.B.M. # 99-254 N.W. COR. ASBURY & WARREN  
 ARR. ON HYD. N.E. COR. DIVERSEY & WOODMONT  
 ARR. ON HYD. S.E. COR. MEMORIAL & TIREMAN  
 P.B.M. # 99-255 N.E. COR. ASBURY PK. & TIREMAN  
 93706