

Approved 4/1/13  
25860 4/1/13

SEWER	OLD MAP 1-2-45
REVISIONS	
SUPPLEMENTARY DETAILS	
C-324A	C-587 C-739B
C-325	C-524 C-733 C-938
C-328A	C-585 C-739
C-327	C-586 C-739A

NOTE:  
BEFORE STARTING CONSTRUCTION CONTRACTOR MUST CHECK WITH UTILITIES FOR LOCATIONS OF EXISTING STRUCTURES WHETHER OR NOT INDICATED ON PLANS.

PLAN SCALE DISTORTED  
LOTS & ALLEYS 1" = 50'  
STREET WIDTHS 1" = 50'

DRAINAGE COMPLETED  
PAVING COMPLETED C.C. 10-25-49

QUANTITIES		ESTIMATED		FINAL	
EXCAVATION CU. YDS.	NEW CURB LIN. FT.	LOTS	CITY	LOTS	CITY
668	829	362	56	362	56
CONC. DR. SQ. FT.	CONSTRUCT	100	100	829	829
4	ADJUST	114	2W	30	0
MANHOLES	CONSTRUCT	1	1	0	0
ADJUST	CONSTRUCT	1	1	0	0
CONSTRUCT	CONSTRUCT	10	10	2	2
SEWER 12" LIN. FT.	CONSTRUCT	36	36	36	36

NON. SCALE	1" = 50'	BOOK	655	PAGE	27
PLAN SCALE	1" = 2'	LEVELS	2-25-49	DATE DRAWING	3-2-49
PLAN	F.F.	PROFILE	F.F.	CHECKED	9.5
CHECKED	AR	GRADE	LG.V.T.	CHECKED	9.5
LOTS	2L	552.55	LENGTH	276.28	
CITY	2L	18.00	LENGTH	9.00	
TOTAL	2L	570.55	LENGTH	285.28	

DESIGNED BY: L.G. VANTUYL  
DRAWN BY: F. Fitzpatrick  
TRACED BY: [Signature]  
CHECKED BY: [Signature]  
APPROVED BY: [Signature]  
ENGINEER OF STREETS  
ASSIST. CITY ENGINEER

CONTRACT NO. RW. 872



DEPARTMENT OF PUBLIC WORKS DETROIT  
CITY ENGINEERS OFFICE - DIVISION OF PAVING DESIGN  
STREET PAVING PLAN  
DIVERSEY

NAME OF STREET: E.P.L. WOODMONT  
FROM: W.P.L. ASBURY PARK

INDEX TOPO NO: 49-13  
INDEX TOPO NO: 40 99

ASSIGN NO: 325 U-23  
SHEET: 1 OF 1 SHEETS  
PETITION NO: 4774

TYPE OF PAVEMENT: B B B  
ONE COURSE CONCRETE - INTEGRAL CURB  
MURK: 26'

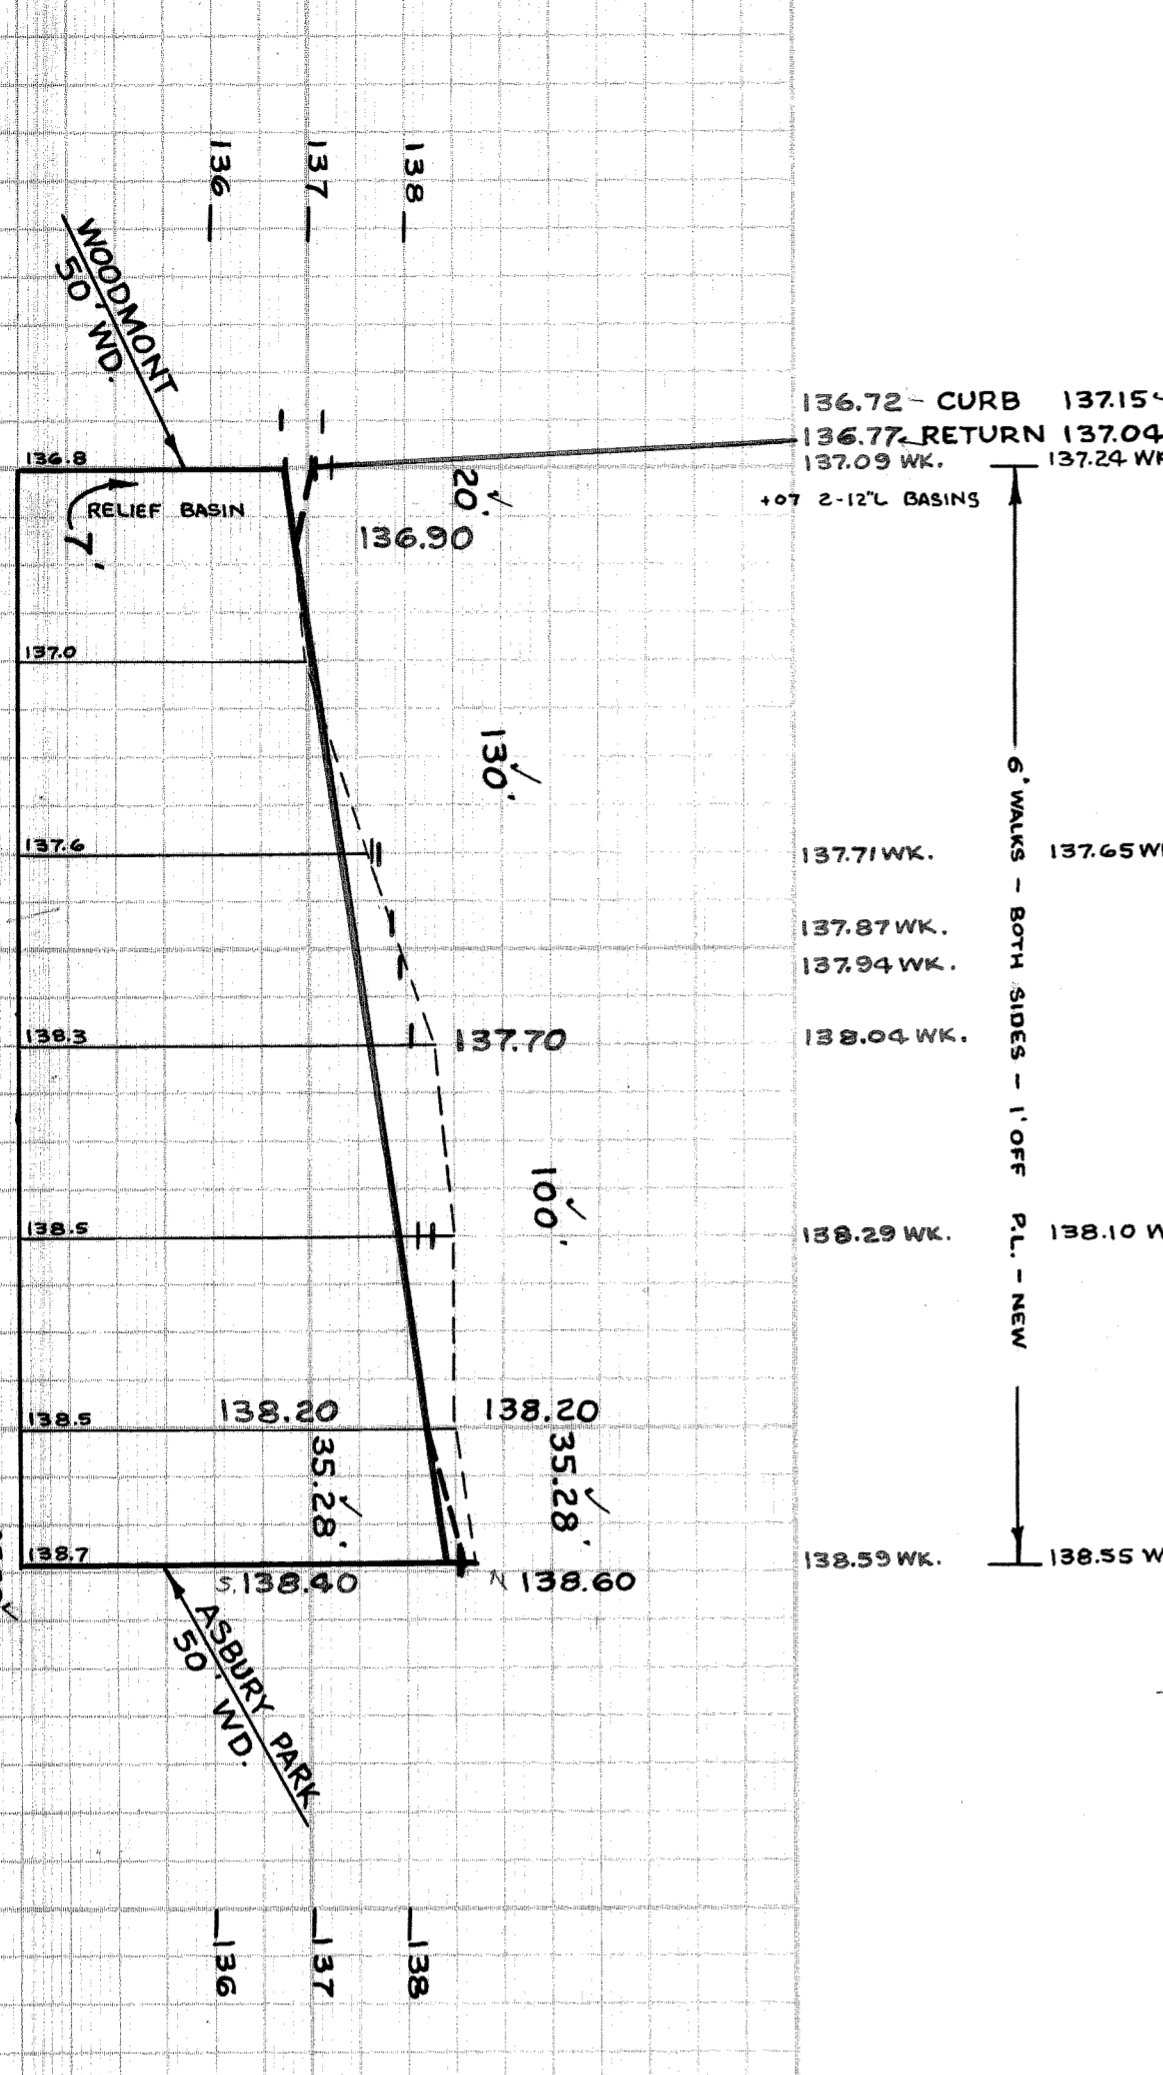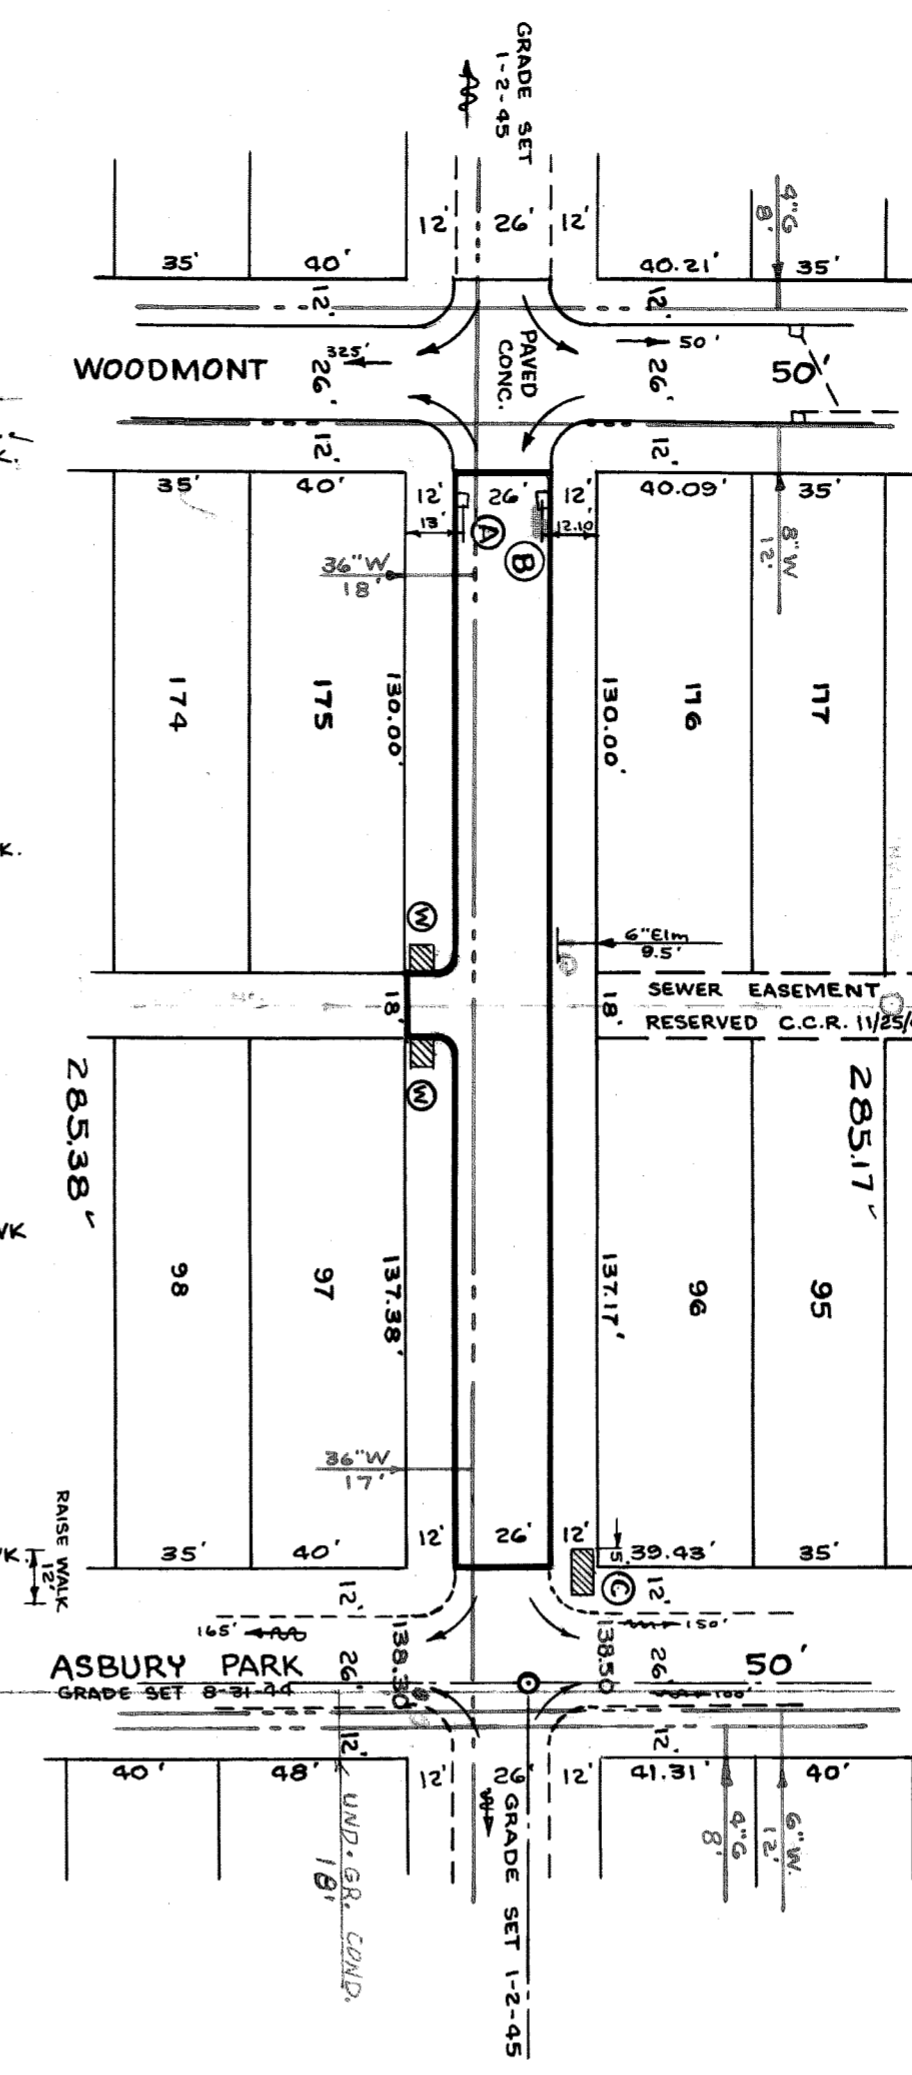

NOTES -

- AT (W) CONSTRUCT 1/4" SQ. FT. OF STANDARD 4" CONCRETE WALK.
- AT (A) ADJUST TOP OF 1 EXISTING 12" L. BASIN WITH FLAT TYPE FRAME AND GRATE.
- AT (B) ABANDON 1 EXISTING 12" L. BASIN. PLUG OUTLET WITH CLASS "C" CONCRETE AND REMOVE OR FILL BASIN WITH CLASS "C" CONCRETE. AND CONSTRUCT 1 MODIFIED 18"x12" FLAT TYPE BASIN COMPLETE AT CURB LOCATION WHERE SHOWN AND CONNECT TO EXISTING OUTLET AS SHOWN.
- AT (C) RAISE 12 FT. (2 SLABS) OF CONCRETE WALK TO CONFORM TO CURB GRADE.

ADJUST TOPS OF 2 WATER MANHOLES.  
DIRT ROADWAY AND UNPAVED ALLEY AT ENDS OF PAVEMENT SHALL BE GRADED BACK AND STONED 6" DEEP UNIFORMLY FOR A DRAINAGE OF 10 FT TO MEET EXISTING GRADES. 30 CU. YDS ARE INCLUDED UNDER EXCAVATION TOTALS FOR COST.  
CONTRACTOR SHALL FURNISH ALL NECESSARY MATERIALS INCLUDING CASTINGS AND SHALL HAVL ALL SALVAGEABLE MATERIALS TO O.P.W. YARD AT STATE FAIR AND JOHN R.

CONTRACT REFERRED TO: C.C.  
PET# 4774 - WOODMONT TO ASBURY PARK - REV. LOUIS C. ZUREK - 2/25/49 - 25% PD.  
BENCH MARKS  
ELEV.  
P.L.B.M. #99-255 N.E. COR. ASBURY PARK & TIREMAN 140.873  
P.L.B.M. #99-259A N.E. COR. TIREMAN & ST. MARYS 140.843  
B.M. ARROW OF HYD. N.E. COR. ASBURY PARK & DIVERSEY 141.55  
B.M. ARROW OF HYD. N.E. COR. WOODMONT & DIVERSEY 142.75  
B.M. ARROW OF HYD. E.S. OF ASBURY PARK 1/2 B.L. S. OF TIREMAN 142.76

92701