

SEWER	OLD MAP	3-29-43
REVISIONS		
SUPPLEMENTARY DETAILS		
C-324A	C-597	C-739B
C-325	C-524	C-938
C-326A	C-585	C-739
C-327	C-586	C-739A

NOTE:
BEFORE STARTING CONSTRUCTION CONTRACTOR
MUST CHECK WITH UTILITIES FOR LOCATIONS OF
EXISTING STRUCTURES WHETHER OR NOT INDI-
CATED ON PLANS.

PLAN SCALE DISTORTED
1" = 100'

LOTS & ALLEYS
STREET WIDTHS 1" = 50'

DRAINAGE COMPLETED 8-31-44

PAVING COMPLETED C.C. 9-25-51

QUANTITIES	ESTIMATED	FINAL
EXCAVATION CU. YDS.	LOTS	CITY
2067	8/1	205
327	1	1
384	100	384
1/5	1/5	1/5
3	3	3
85	3	85

DATE	11-21-50
DATE DRAWING	1-23-51
DATE LEVELS	1-23-51
DATE PROFILES	1-23-51
DATE WAR	1-23-51
DATE AMB	1-23-51
DATE CHECKED	1-23-51
DATE CITY	1-23-51

DESIGNED BY
DRAWN BY
CHECKED BY
TRACED BY
APPROVED BY
CITY ENGINEER

CONTRACT NO. FW-1604 W

DEPARTMENT OF PUBLIC WORKS DETROIT
CITY ENGINEERS OFFICE - DIVISION OF PAVING DESIGN

STREET PAVING PLAN
FENMORE

RECORD NO. 63 105


INDEX TO NO. 51-6

NAME OF STREET FROM TO

S.P.L. OF TROJAN ✓
S.P.L. OF HESSEL ✓

ASSIGN NO. 325-48-4
SHEET NO. 1 OF 1 SHEETS
PETITION NO. 4140

DATE OF PAVEMENT 9 5 8
ONE COURSE CONCRETE - INTERGR. CURB
8" UNIFORM AT STREET INTERSECTIONS EXCEPT AS NOTED

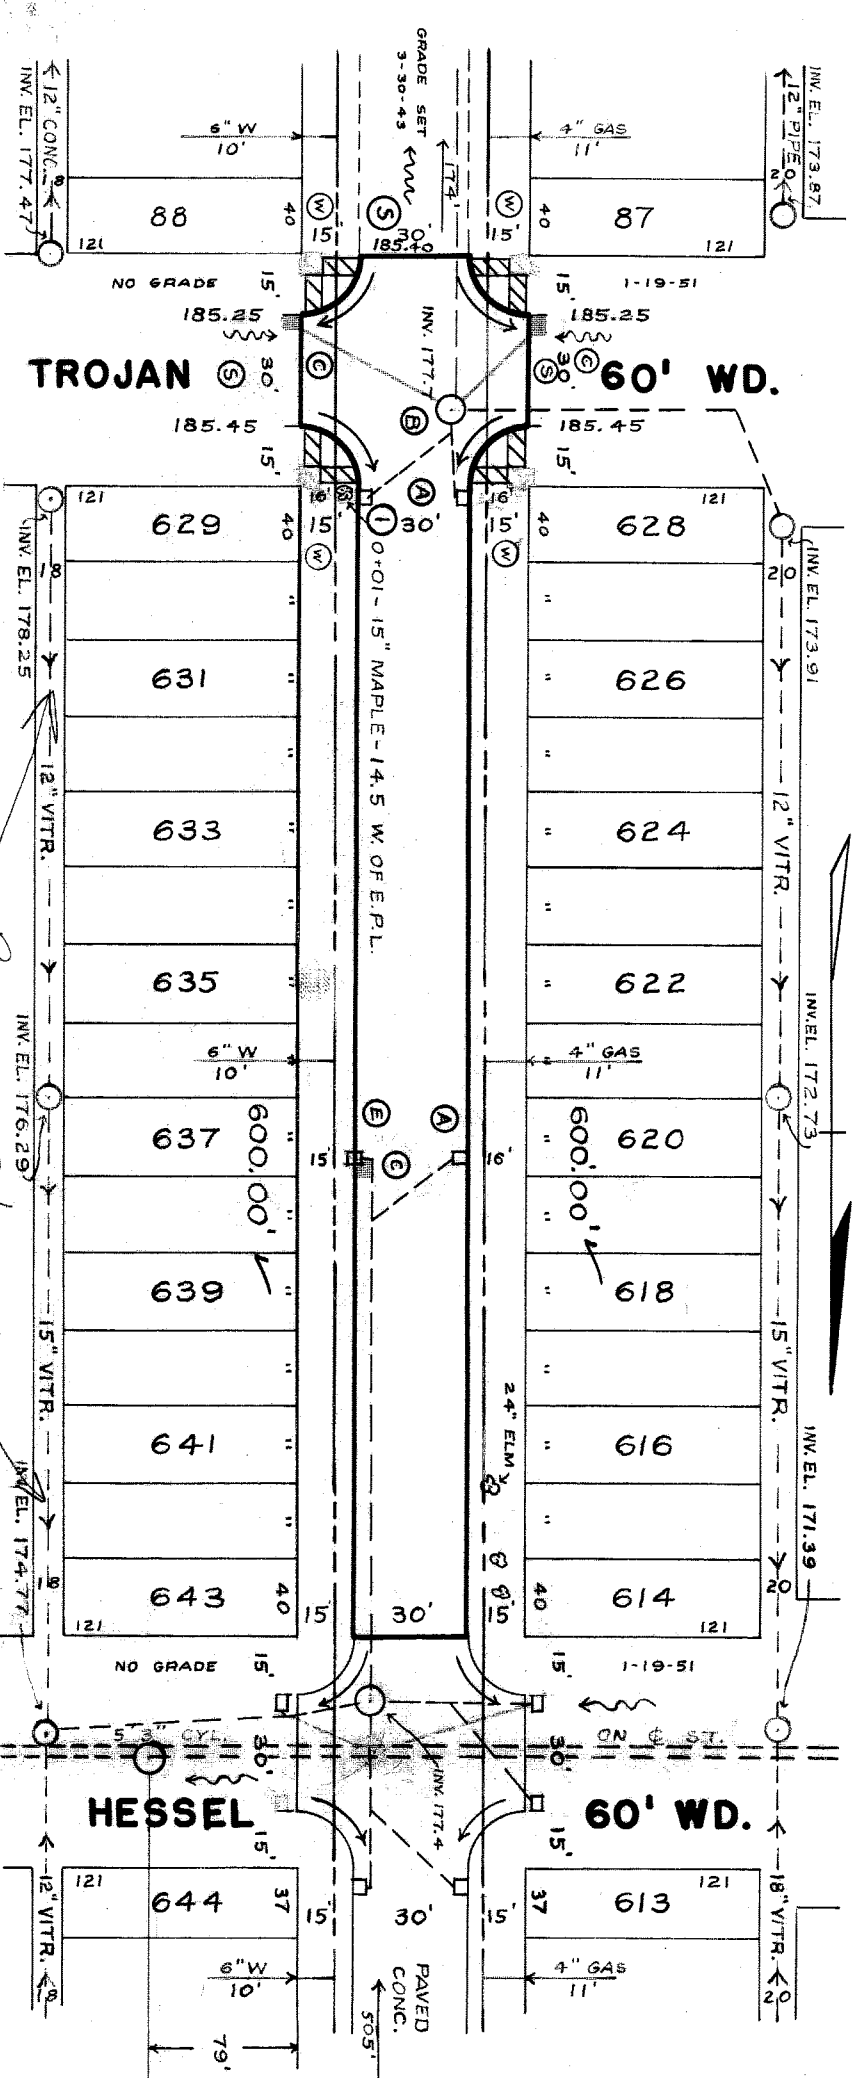

185.55 WK. WK. 185.51

185.94 WK. WK. 185.53
0+03 2-18" x 12" "Y" BASINS

185.66 WK. WK. 185.45

0+CDR. 185.41 1+56
0 FT. WALKS - 1 FT. OFF P.L. - BOTH SIDES

185.65 WK. WK. 185.14

0+CDR. 185.01 2+76
1 FT. OFF P.L. - BOTH SIDES

185.40 WK. WK. 185.01

3+49 2-18" x 12" "Y" BASINS

185.56 WK. WK. 185.25

4+76 185.43 DR.C.

5+16 185.39 DR.C.


185.79 WK. WK. 186.07

185.69 RET. RET. 185.71

185.19 GUTTER GUTTER 185.21

185.65 CURB 185.63

185.13 GUTTER 185.12

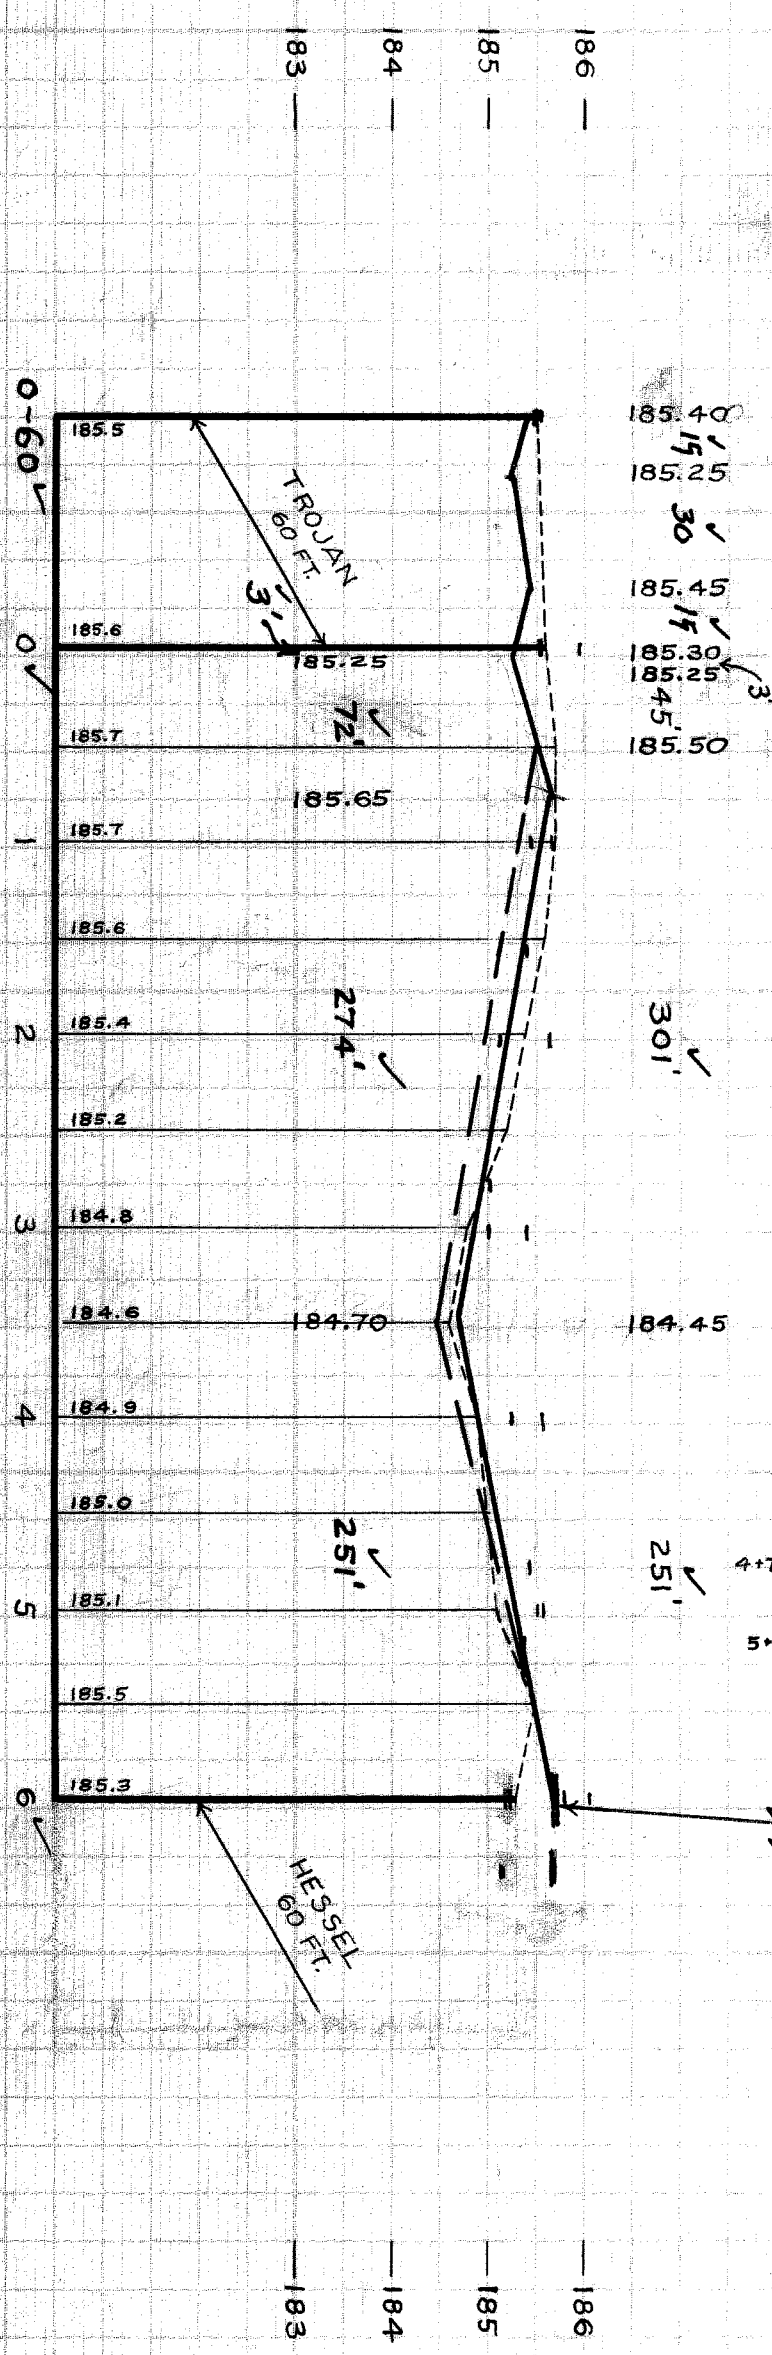

BENCH MARKS

P.L.B.M. # 105-253 S.E. COR. 8 MI. & SOUTHFIELD 188.875 ✓
ARR. ON HYD. S.E. COR. HESSEL & FENMORE 188.90 ✓
ARR. ON HYD. S.E. COR. TROJAN & FENMORE 188.66 ✓
P.L.B.M. # 105-253A S.E. COR. 8 MI. & ARCHDALE 190.582 ✓

ELEV.

NOTE: AT (O) REMOVE 1-15" MAPLE. ✓

FOR SYMBOLS (O) Etc., SEE STANDARD DET. DRWG. No. C-327