

Jeans art.


AT NO.	A	B	C	D	E	F	G	H	I	J	K	L	M	N	O	P	Q	R	S	T	U	V	W	X	Y	Z

PLAN	CLW	DATE	5-16-38
CHECKED	FWH	CHECKED	3/18
INDEX	NO.	INDEX	NO.
90	98	90	98
CITY	STREET	RECORD NO.	
612	PAUL	513527	

DEPARTMENT OF PUBLIC WORKS
CITY ENGINEER'S OFFICE - DIVISION OF PAVING DESIGN
STREET PAVING PLAN
FORRER 50'
PAUL
TIREMAN TRAILER

DESIGNED BY	APPROVED
DRAWN BY	ENGINEER OF STREETS
TRACED BY	
CHECKED BY	

9-28-38 LOWER WATER MAIN LOWERED
10-12-38 WATER MAIN LOWERED
SUMP MANHOLE
BASINS BY W.P.A.
PAVING COMPLETED 5-14-41

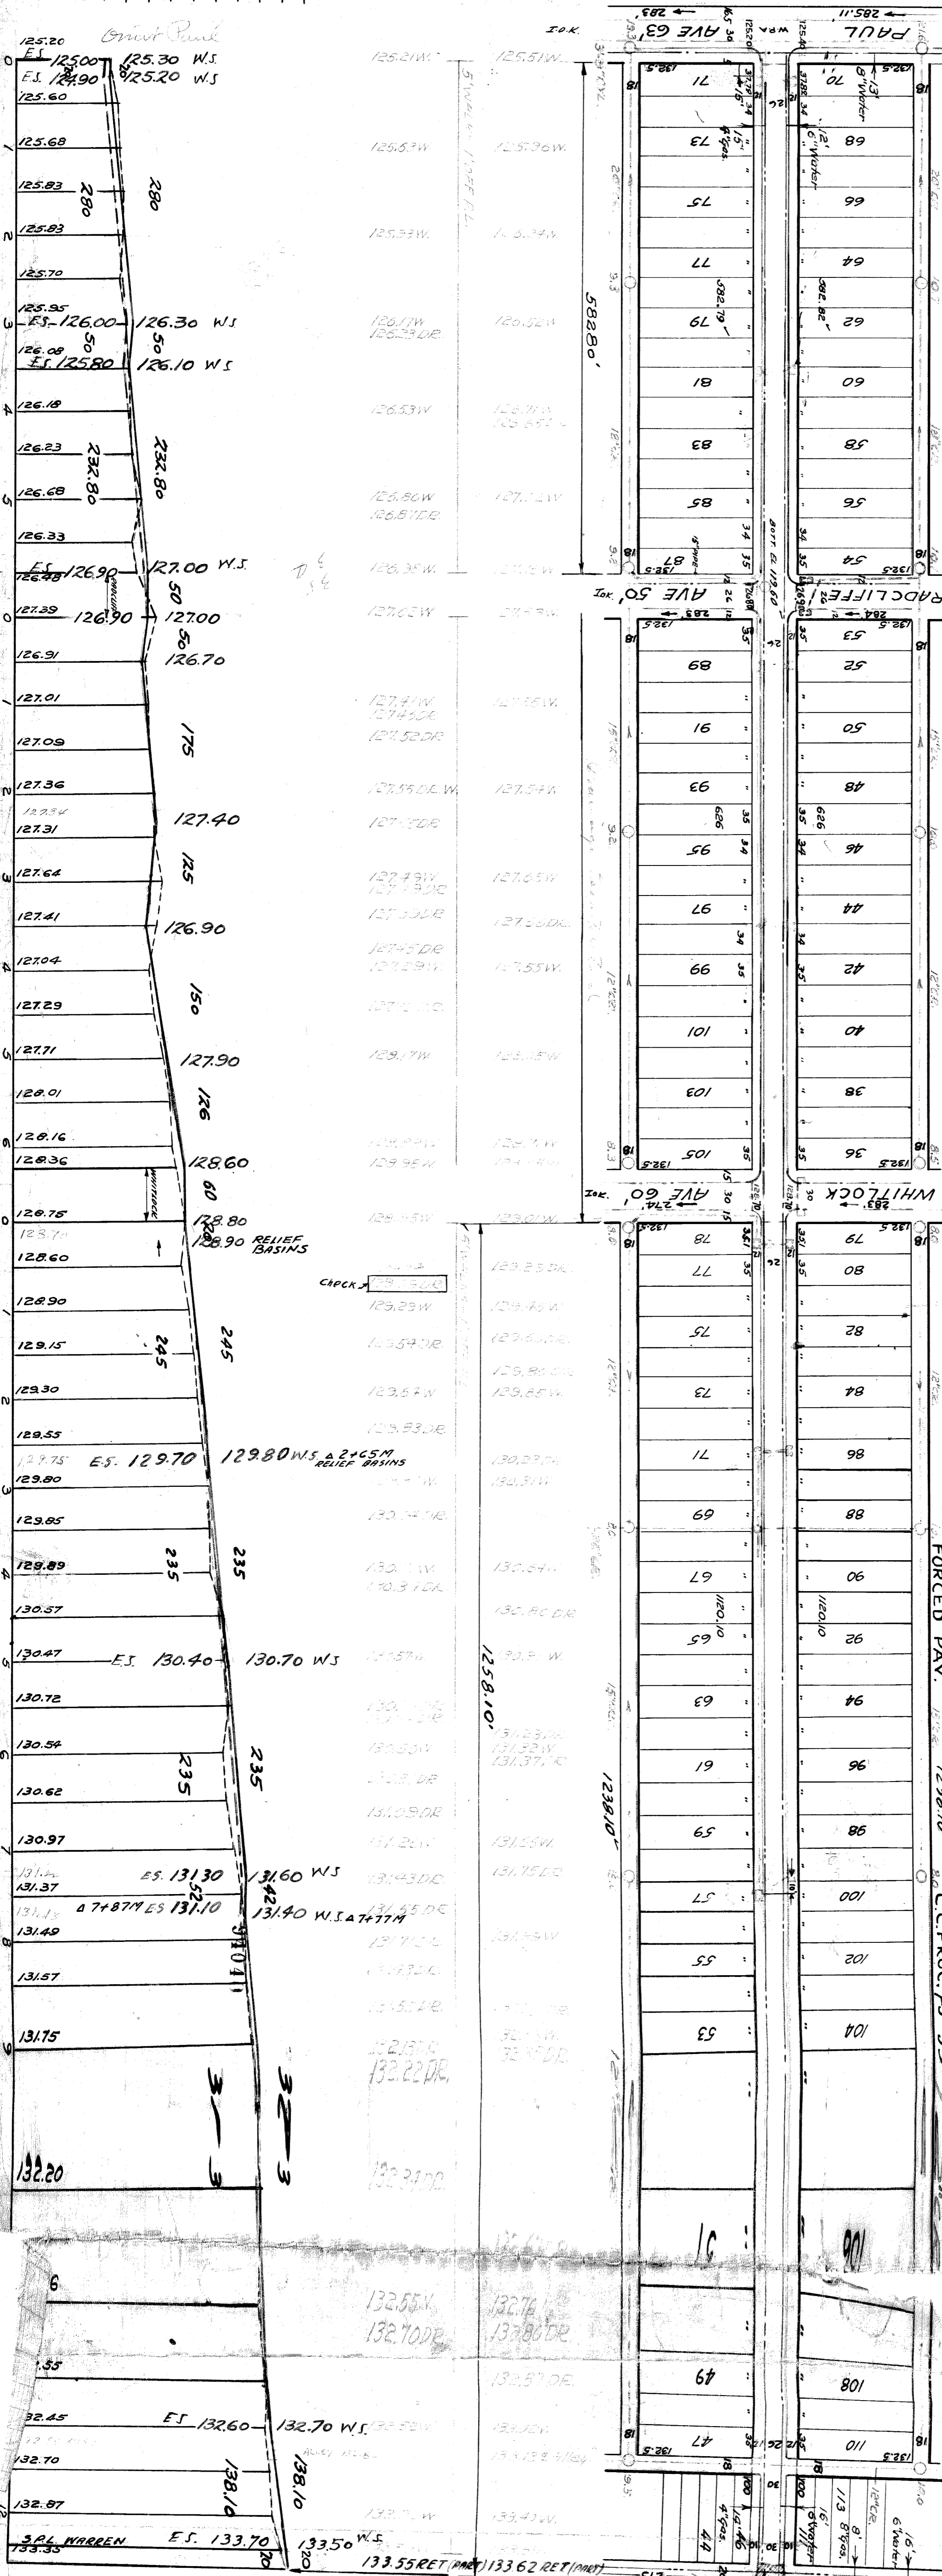

WARREN AVE 100'
BENCH MARKS
B.M. #98212 - NAIL IN S. SIDE OF P.L.C. POLE 123.524
B.M. #116 COR. MONTESE & PAUL 123.524
B.M. #117 COR. MONTESE & PAUL 123.524
