

DEPARTMENT OF PUBLIC WORKS DETROIT  
 CITY ENGINEER'S OFFICE - DIVISION OF PAVING DESIGN  
**STREET PAVING PLAN**

**GILCHRIST**

**N.P.L. PEMBROKE**

**N.P.L. TROJAN**

CARD NO.	(X)
INDEX TO NO.	63 105
RECORD NO.	

NAME OF STREET: **GILCHRIST**  
 FROM: **N.P.L. PEMBROKE**  
 TO: **N.P.L. TROJAN**

TYPE OF PAVEMENT: **B: 6: B** ONE COURSE CONCRETE - INTERNAL CURB  
 REQUESTED BY: **W. L. B. B.** DATE: **5-17-47**

SEWER REVISIONS	C-327	C-586	C-738B
SUPPLEMENTAL DRAWINGS: C-938 C-587	C-344	C-380	C-733
	C-325	C-584	C-739
	C-326-A	C-585	C-739A

NOTE:  
 BEFORE STARTING CONSTRUCTION CONTRACTOR MUST CHECK WITH UTILITIES FOR LOCATIONS OF EXISTING STRUCTURES WHETHER OR NOT INDICATED ON PLANS.


PLAN SCALE DISTORTED  
 LOTS & ALLEYS 1" = 100'  
 STREET WIDTHS 1" = 50'

DRAINAGE COMPLETED \_\_\_\_\_  
 PAVING COMPLETED \_\_\_\_\_


QUANTITIES	ESTIMATED	FINAL	QUANTITIES	
			EXCAVATION CU. YDS.	NEW CURB LIN. FT.
PAVING SQ. YDS.				
MANHOLES				
BASES				
SEWER-12" SEWER-18"				

HOR. SCALE	1" = 100'	BOOK	1669	PAGE	12
VER. SCALE		DATE DRAWING	9-12-47		
PLAN	HBL	PROFILE	H&L	COMPUTED	
CHECKED	5 5	SCALE	R3	CHECKED	
LOTS	2	LENGTH	1/160/15		
CITY	2	LENGTH	280/00		140/00
TOTAL	2	LENGTH	2,600/31		1,300/15

DESIGNED BY: **H. B. LaFrance**  
 DRAWN BY: \_\_\_\_\_  
 TRACED BY: \_\_\_\_\_  
 CHECKED BY: **S. A. R.**  
 APPROVED: **W. L. B. B.**  
 ENGINEER OF STREETS  
 ASSIST. CITY ENGINEER

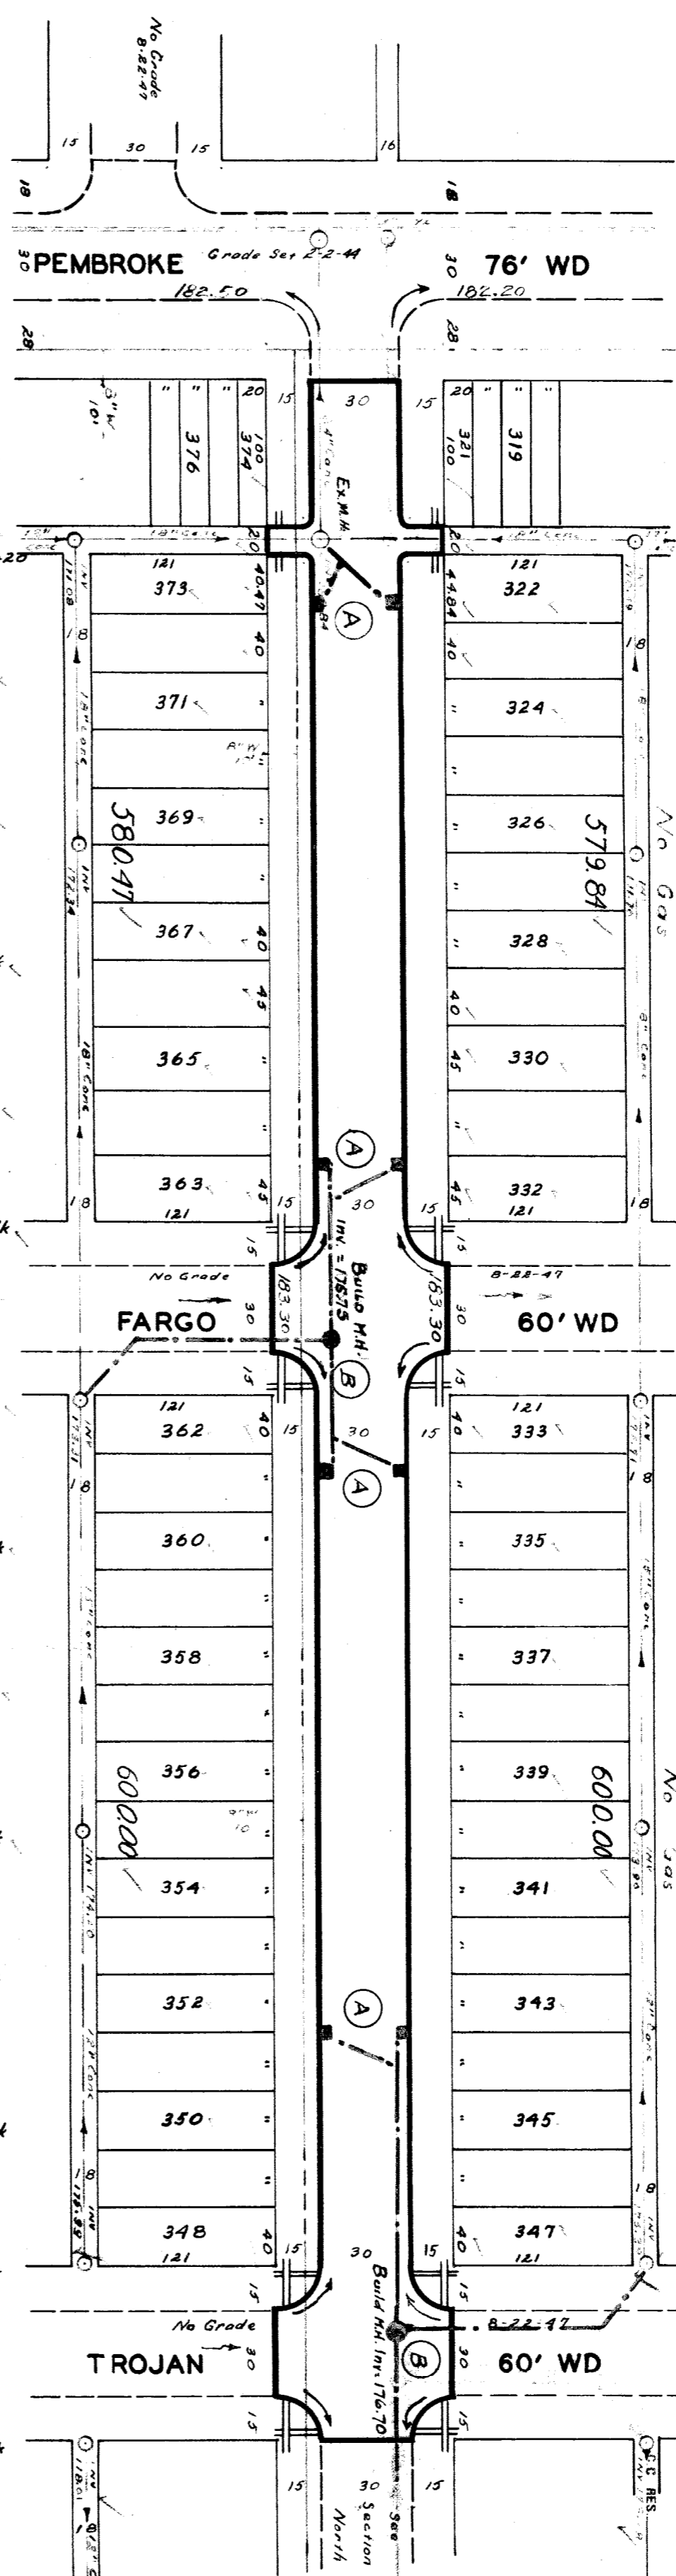

182.93 Wk	182.99 Wk	183.03 Wk	183.09 Wk	183.15 Wk	183.21 Wk	183.27 Wk	183.33 Wk	183.39 Wk	183.45 Wk	183.51 Wk	183.57 Wk	183.63 Wk	183.69 Wk	183.75 Wk	183.81 Wk	183.87 Wk	183.93 Wk	183.99 Wk	184.05 Wk	184.11 Wk	184.17 Wk	184.23 Wk	184.29 Wk	184.35 Wk	184.41 Wk	184.47 Wk	184.53 Wk	184.59 Wk	184.65 Wk	184.71 Wk	184.77 Wk	184.83 Wk	184.89 Wk	184.95 Wk	185.01 Wk
-----------	-----------	

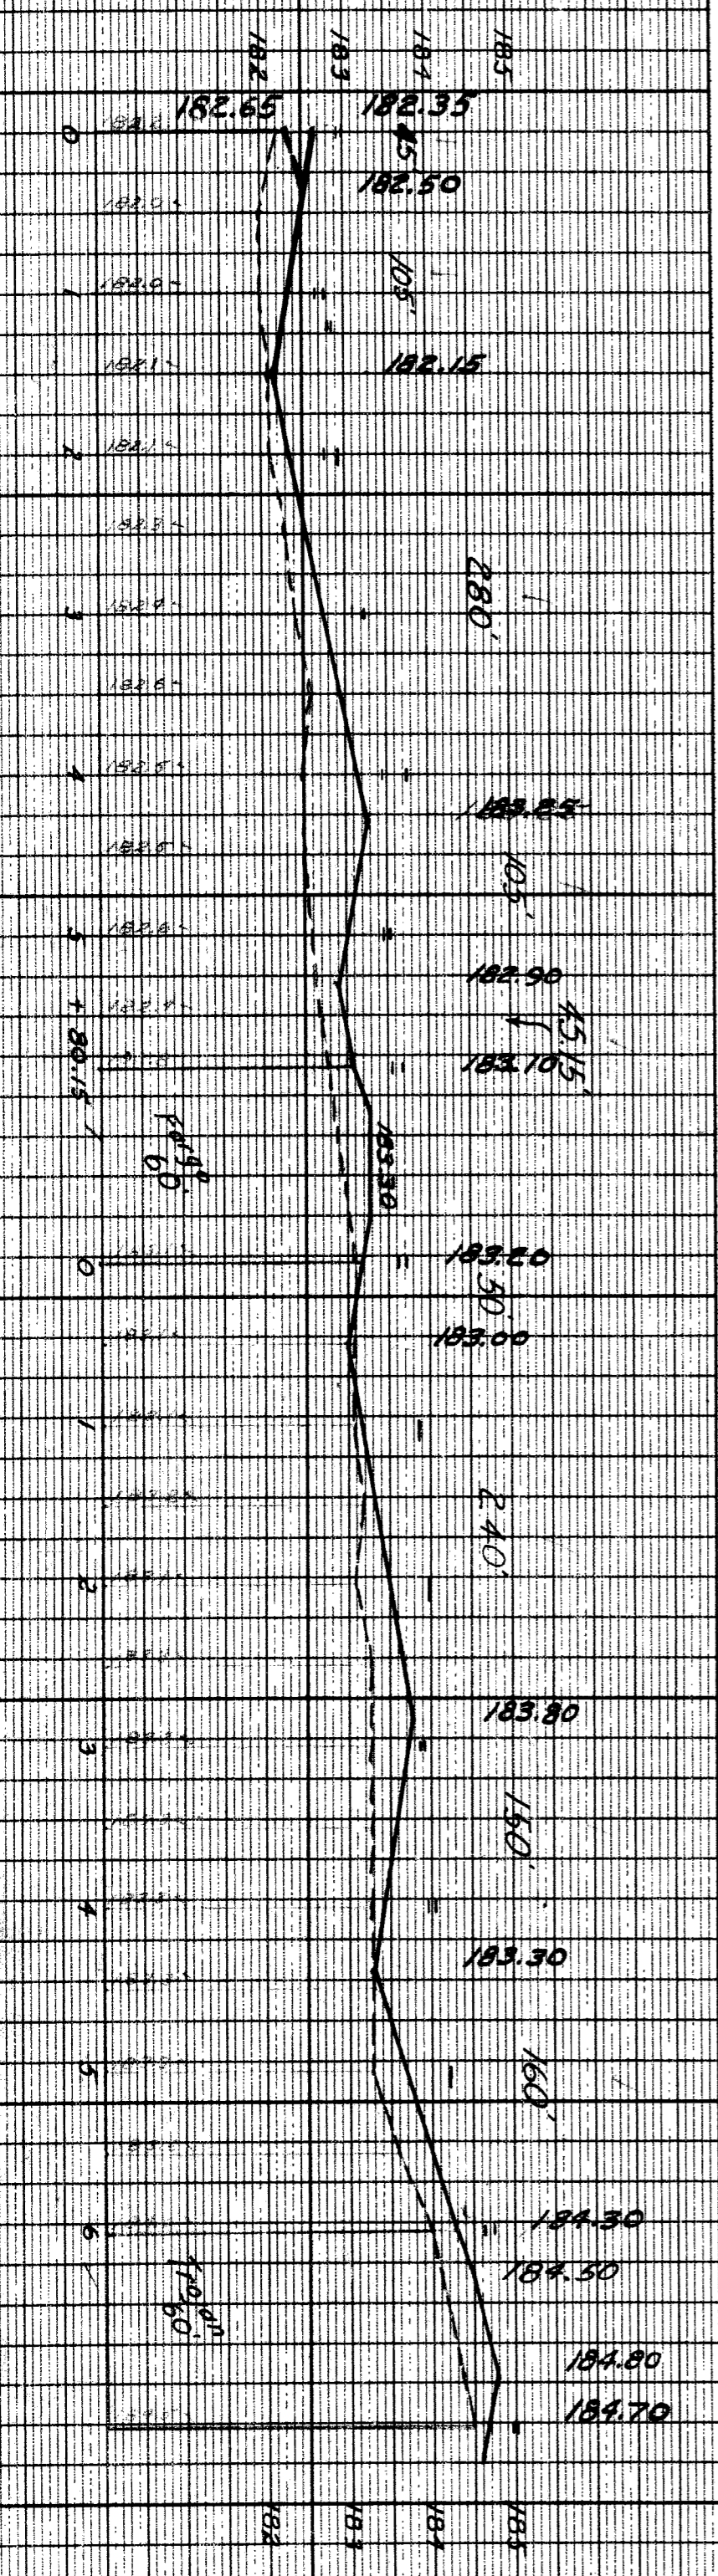

**NOTES**

(A) CONSTRUCT B STD. 18"x12"-N- BASINS AND CONNECT AS SHOWN.

(B) CONSTRUCT 2 STD. MANHOLES AND CONNECT AS SHOWN.

**BENCH MARKS**

PLBM 105-254A NE Cor Archdale & Pembroke 182.495

Top hyd NE Cor Fargo & Gilchrist 186.81

Top hyd NE Cor Trojan & Gilchrist 188.39

PLBM 105-253A SE cor Archdale & B Mile Rd 190.382

Application 248-218 Julius Green, Builder 4-14-47