
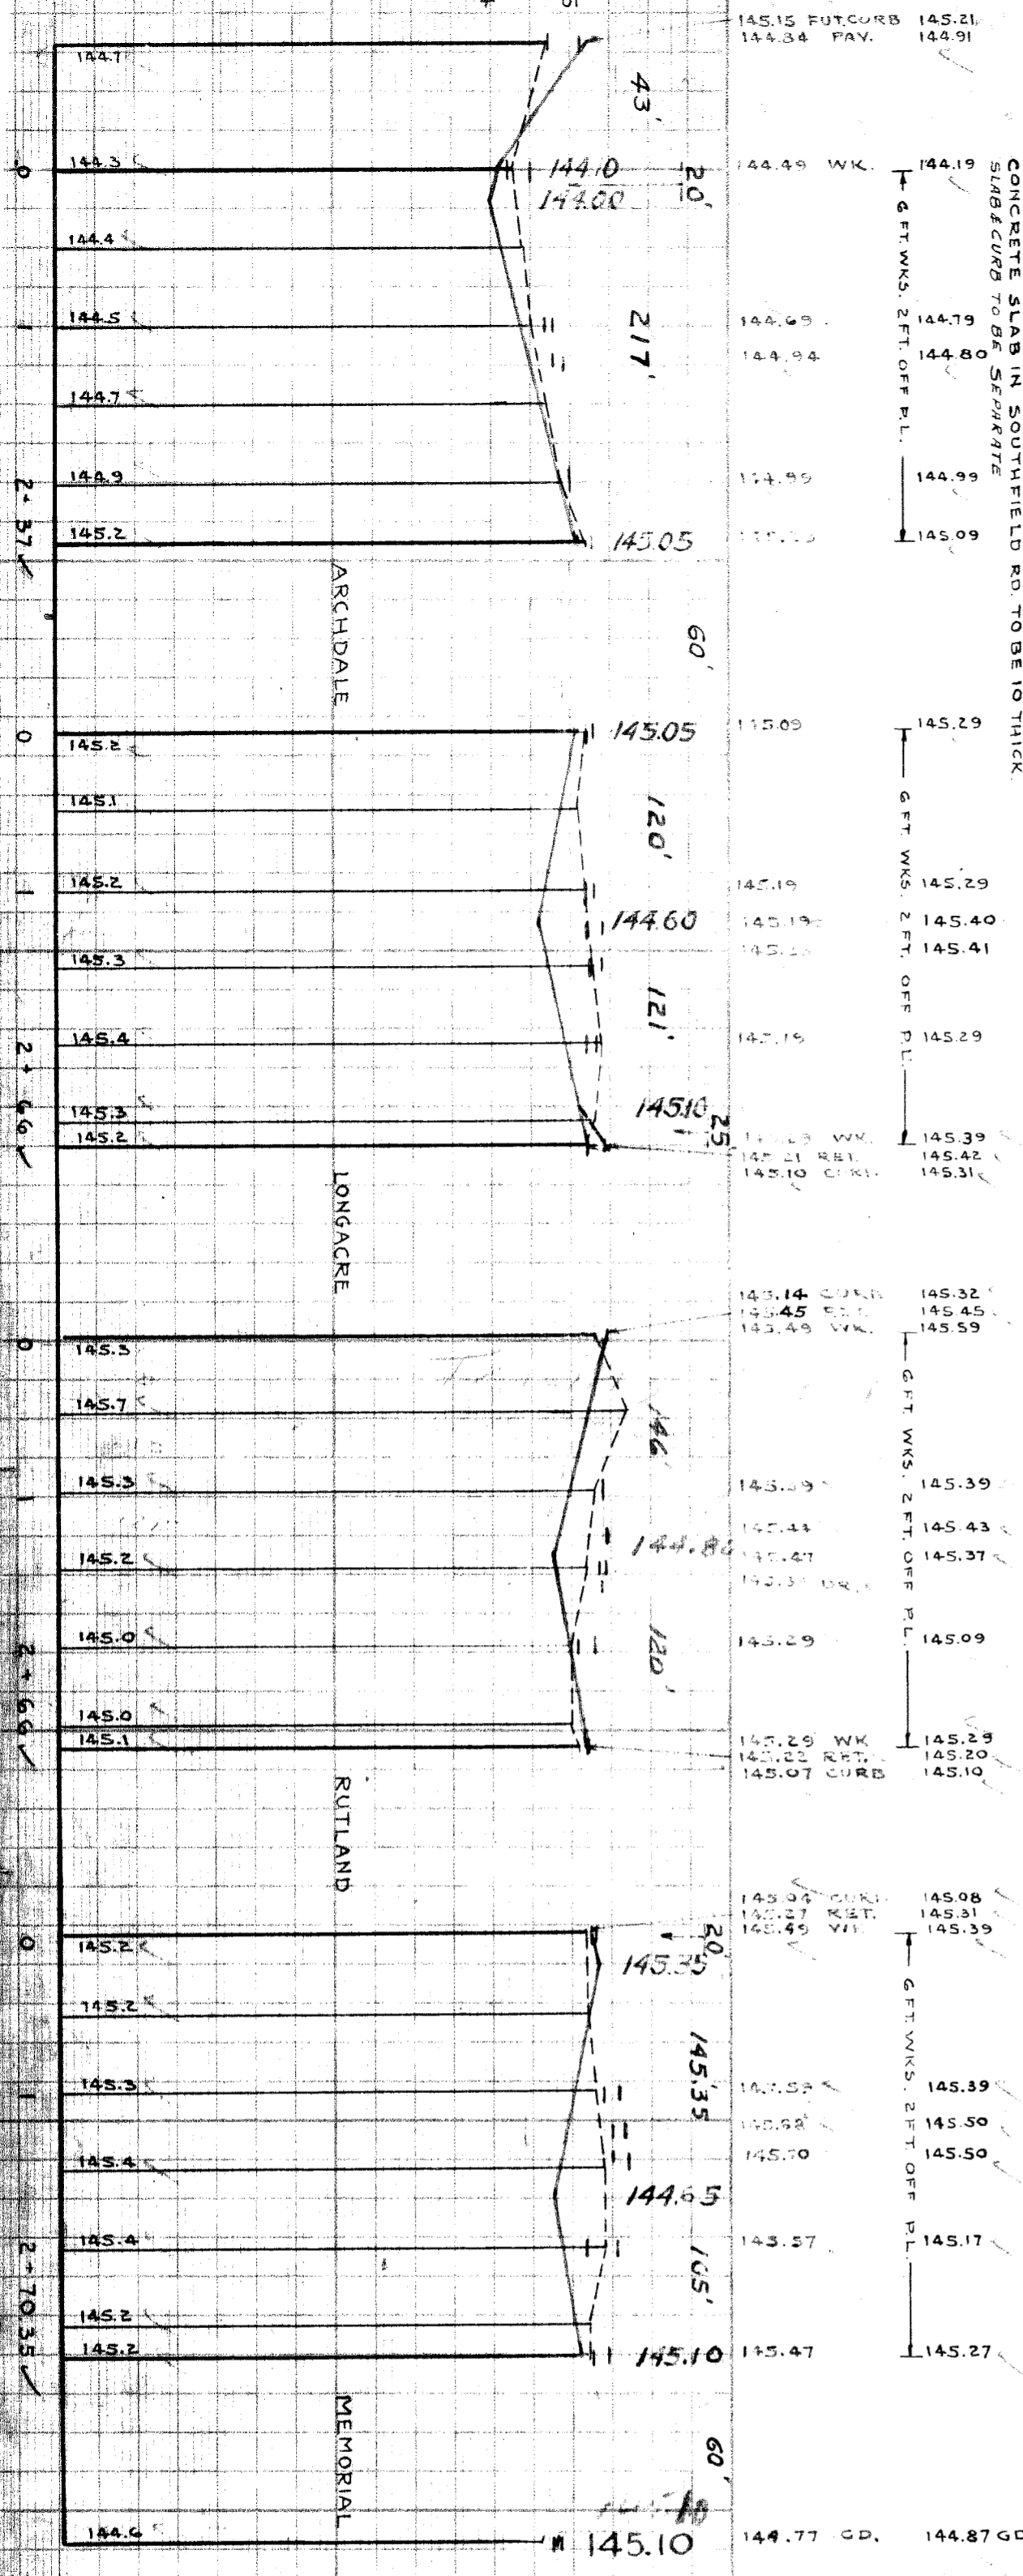


SEWER 36" 3000-1-18-77	JOB NO.	QUANTITIES	LOTS	CITY	LOTS	CITY	DESIGNED BY	DATE PLAN	11-43
INDEXED	PROJECT NO.	EXCAVATION	1507	362			DRAWN BY	12-43	
PLANNING	DATE	STRAIGHT CURB N.W.		83			TRACED BY		
	START FINISH	OLD CURB RESET					CHECKED BY		
		CIRCULAR CURB					APPROVED		
		PAVING	3387	759			<i>[Signature]</i>		
		SEWERS 12" LIM. T. WALKS - 5" F.	195	45			<i>[Signature]</i>		
		M.H.'S - ADJ.	4	576			<i>[Signature]</i>		
		C.B.'S - CONST.	7				<i>[Signature]</i>		
DEPT. OF WATER SUPPLY							ENGINEER OF STREETS		
GAS CO.							ASSIST. CITY ENGINEER		

DEPARTMENT OF PUBLIC WORKS DETROIT  
CITY ENGINEERS OFFICE - DIVISION OF PAVING DESIGN  
STREET PAVING PLAN  
A.P.3-16A

NAME OF STREET: 43' W. OF E. P.L. OF SOUTHFIELD RD.  
TO: W.P.L. OF MEMORIAL AVE.  
TYPE OF PAVEMENT: 8-6-8 ONE-COURSE CONCRETE  
WIDTH: 36' & 30'

RECORD NO. 101  
INDEX NO. 67  
NUMBER OF SHEETS: 1

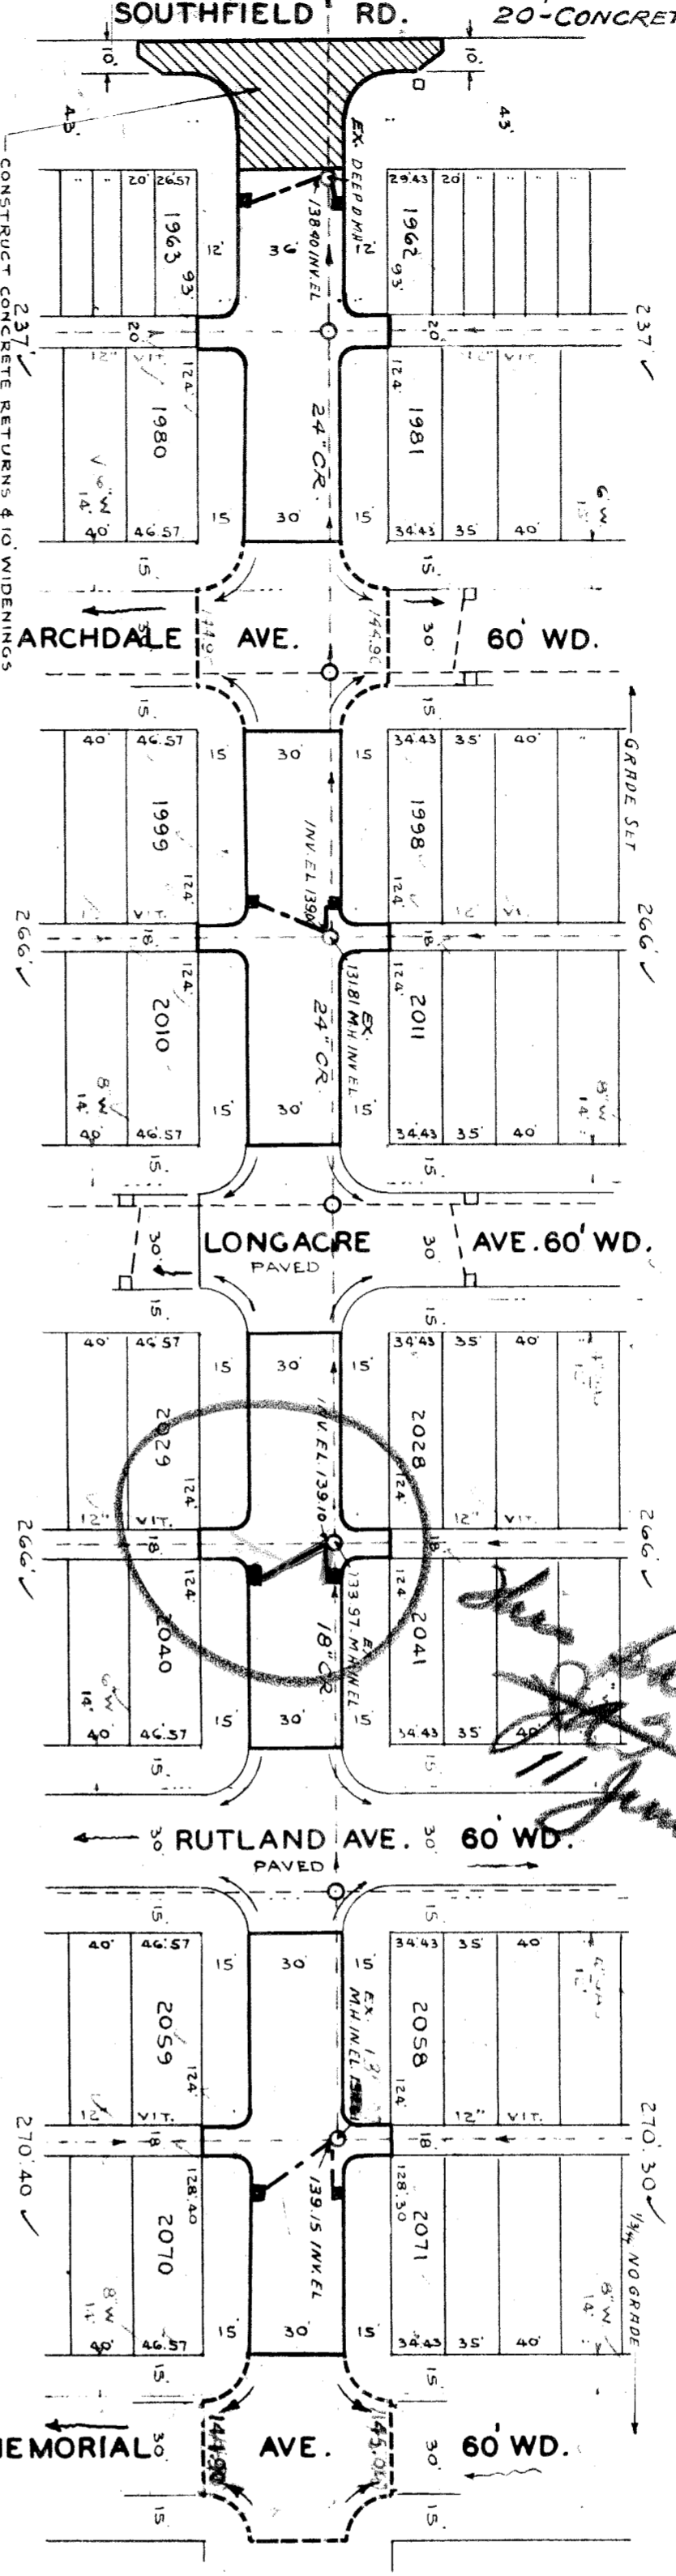

BENCH MARKS

NO.	DESCRIPTION	ELEV.
1	101.207 E. SIDE SOUTHFIELD 90' SOUTH OF FULLERTON IS TRK. SPK. IN W.S. 36' ELM	145.553
2	ARROW ON HYD. 5" E. COR. GLENDALE & SOUTHFIELD	147.64
3	ARROW ON HYD. 5" W. COR. GLENDALE & RUTLAND	148.33

PLAN SCALE 1" = 40'

NOTE -  
CONSTRUCT 8 STD. 18"x12" Y BASINS COMPLETE  
& CONNECT TO OUTLETS AS SHOWN.  
ADJUST TOPS OF S EXISTING MANHOLES.

NO DRAINAGE  
DRAINAGE COMPLETED  
PAVING COMPLETED