

SEWER	REVISED 8/31/55		
REVISIONS			
SUPPLEMENTARY DETAILS			
C-324A	C-390	C-587	C-739B
C-325	C-524	C-733	C-938
C-326A	C-585	C-739	C-1608
C-327	C-586	C-739A	C-1783

NOTE:  
BEFORE STARTING CONSTRUCTION CONTRACTOR MUST CHECK WITH UTILITIES FOR LOCATIONS OF EXISTING STRUCTURES WHETHER OR NOT INDICATED ON PLANS.

PLAN SCALE DISTORTED  
LOTS & ALLEYS 1"=100'  
STREET WIDTHS 1"=50'

HYDRAULIC DESIGN  
DRAINAGE COMPLETED  
PAVING COMPLETED

QUANTITIES		ESTIMATED		FINAL	
EXCAVATION	CU. YDS.	LOTS	CITY	LOTS	CITY
NEW CURB	LN. FT.				
PAVING	SQ. YDS.				
SIDWALK	SQ. FT.				
MANHOLES	ADJUST CONSTRUCT				
BASINS	ADJUST CONSTRUCT				
SEWERBARS	LN. FT.				

HOR. SCALE	1"=100'	BOOK	1830	PAGE	12
VER. SCALE	1"=22'	DATE LEVELS	4-2-55		
PLAN	PROFILE	COMPUTED			
CHECKED	GRADE	CHECKED			
LOT#	2L	284753	LENGTH	1123	71
CITY	2L	39178	LENGTH	195	89
TOTAL	2L	63931	LENGTH	1319	66
CORR. ADVERTISING	LOTS				
CORR. INTERSECTION					

DESIGNED BY	
DRAWN BY	<i>W.P.L. of Chatham</i>
TRACED BY	
CHECKED BY	<i>J.E.</i>
APPROVED	
ENGINEER OF STREETS	
CITY ENGINEER	

CONTRACT NO. \_\_\_\_\_

DEPARTMENT OF PUBLIC WORKS DETROIT  
CITY ENGINEERS OFFICE - DIVISION OF PAVING DESIGN  
STREET PAVING PLAN

INDEX TOPO NO. 75 119

NAME OF STREET: GLENDALE




FROM: W.P.L. OF WEST PARKWAY

TO: W.P.L. OF CHATHAM

ASSIGN. NO. 5829  
PETITION NO. 5829  
SHEET 1 OF 2 SHEETS

TITLE OF PAVEMENT: 8" B.C. 8" ONE COURSE CONCRETE, INTERNAL CURB  
WIDTH: 30'

CONTRACT APPROVED: DETROIT  
PET. # 5829 TROUPE BLDG. CO. 6-14-55 25% P.D.

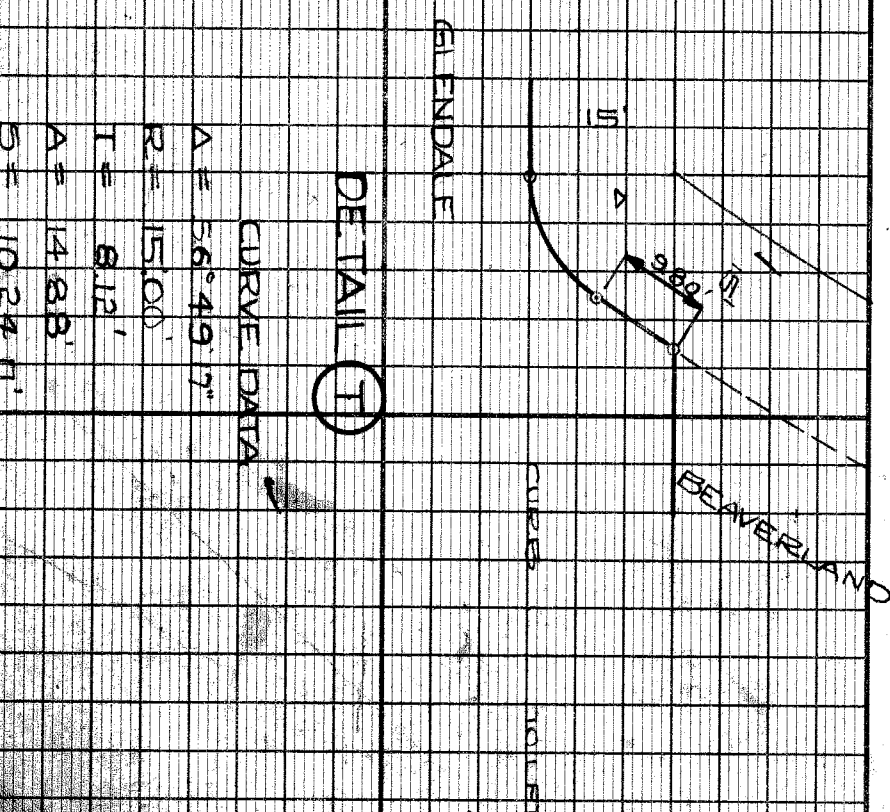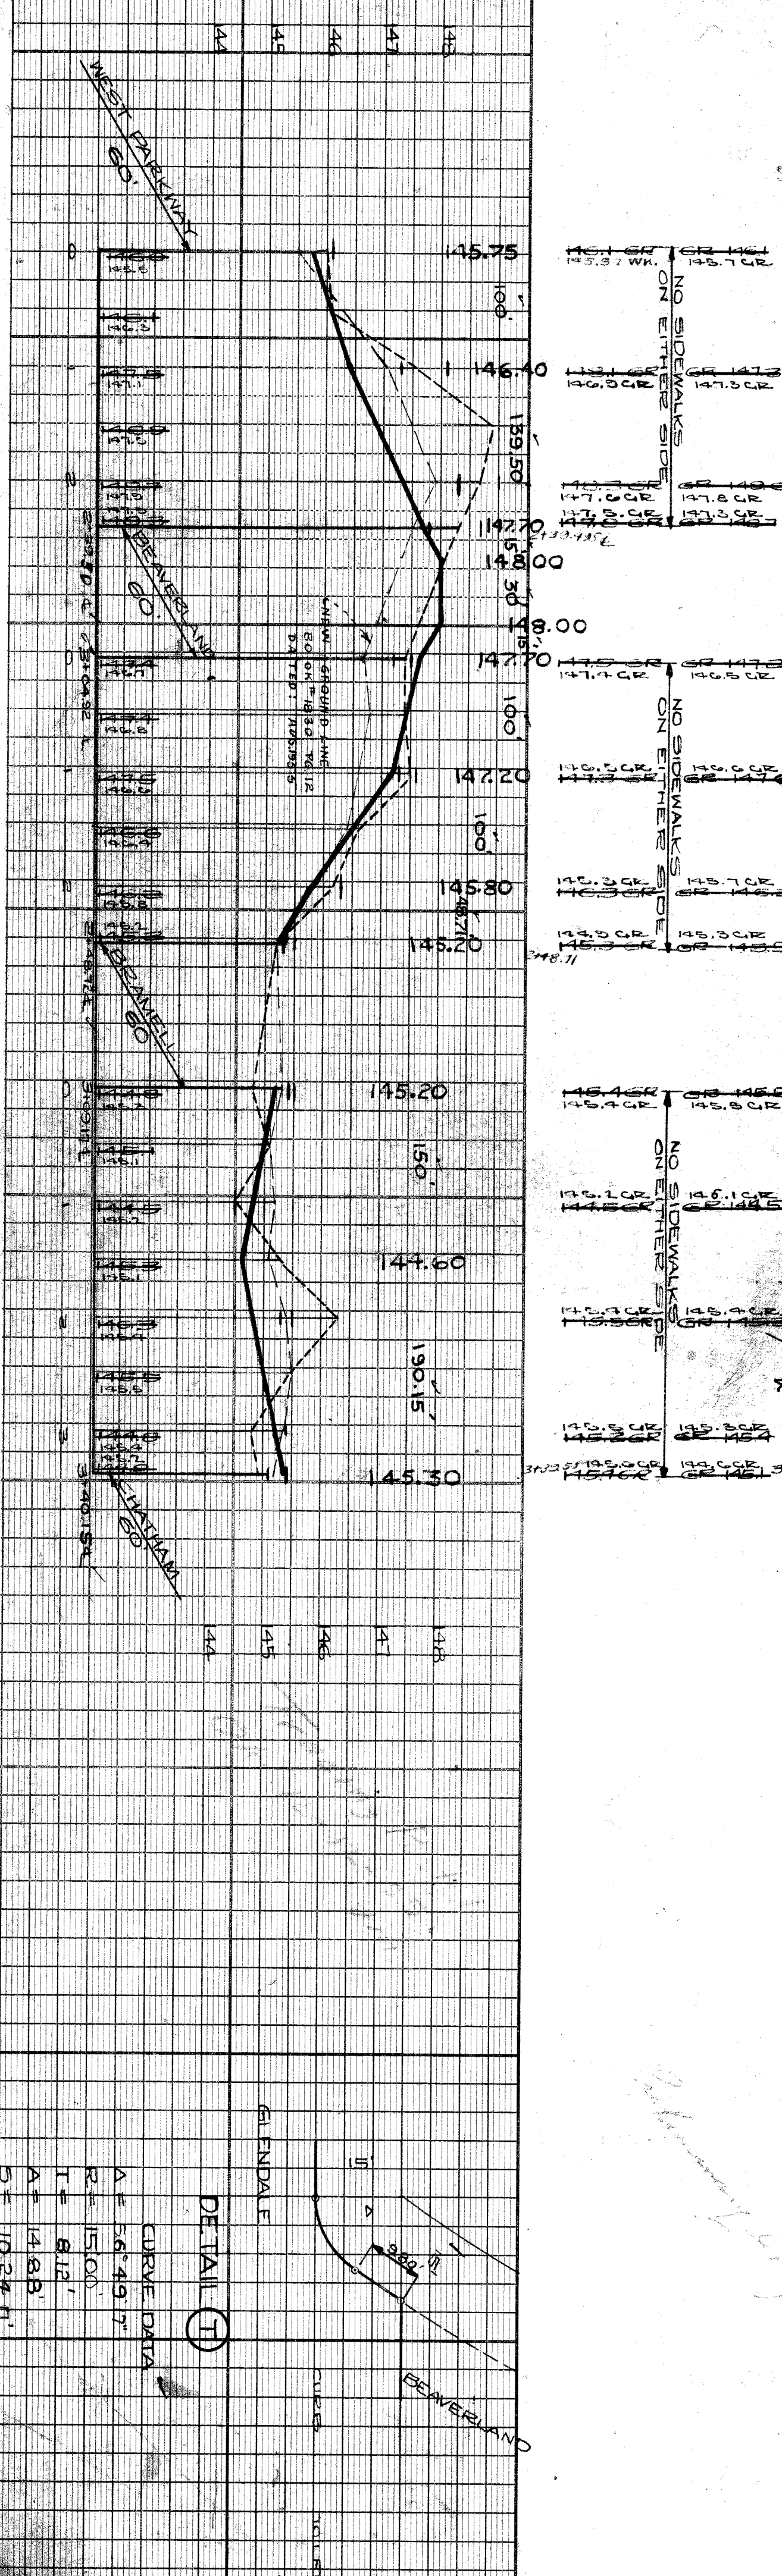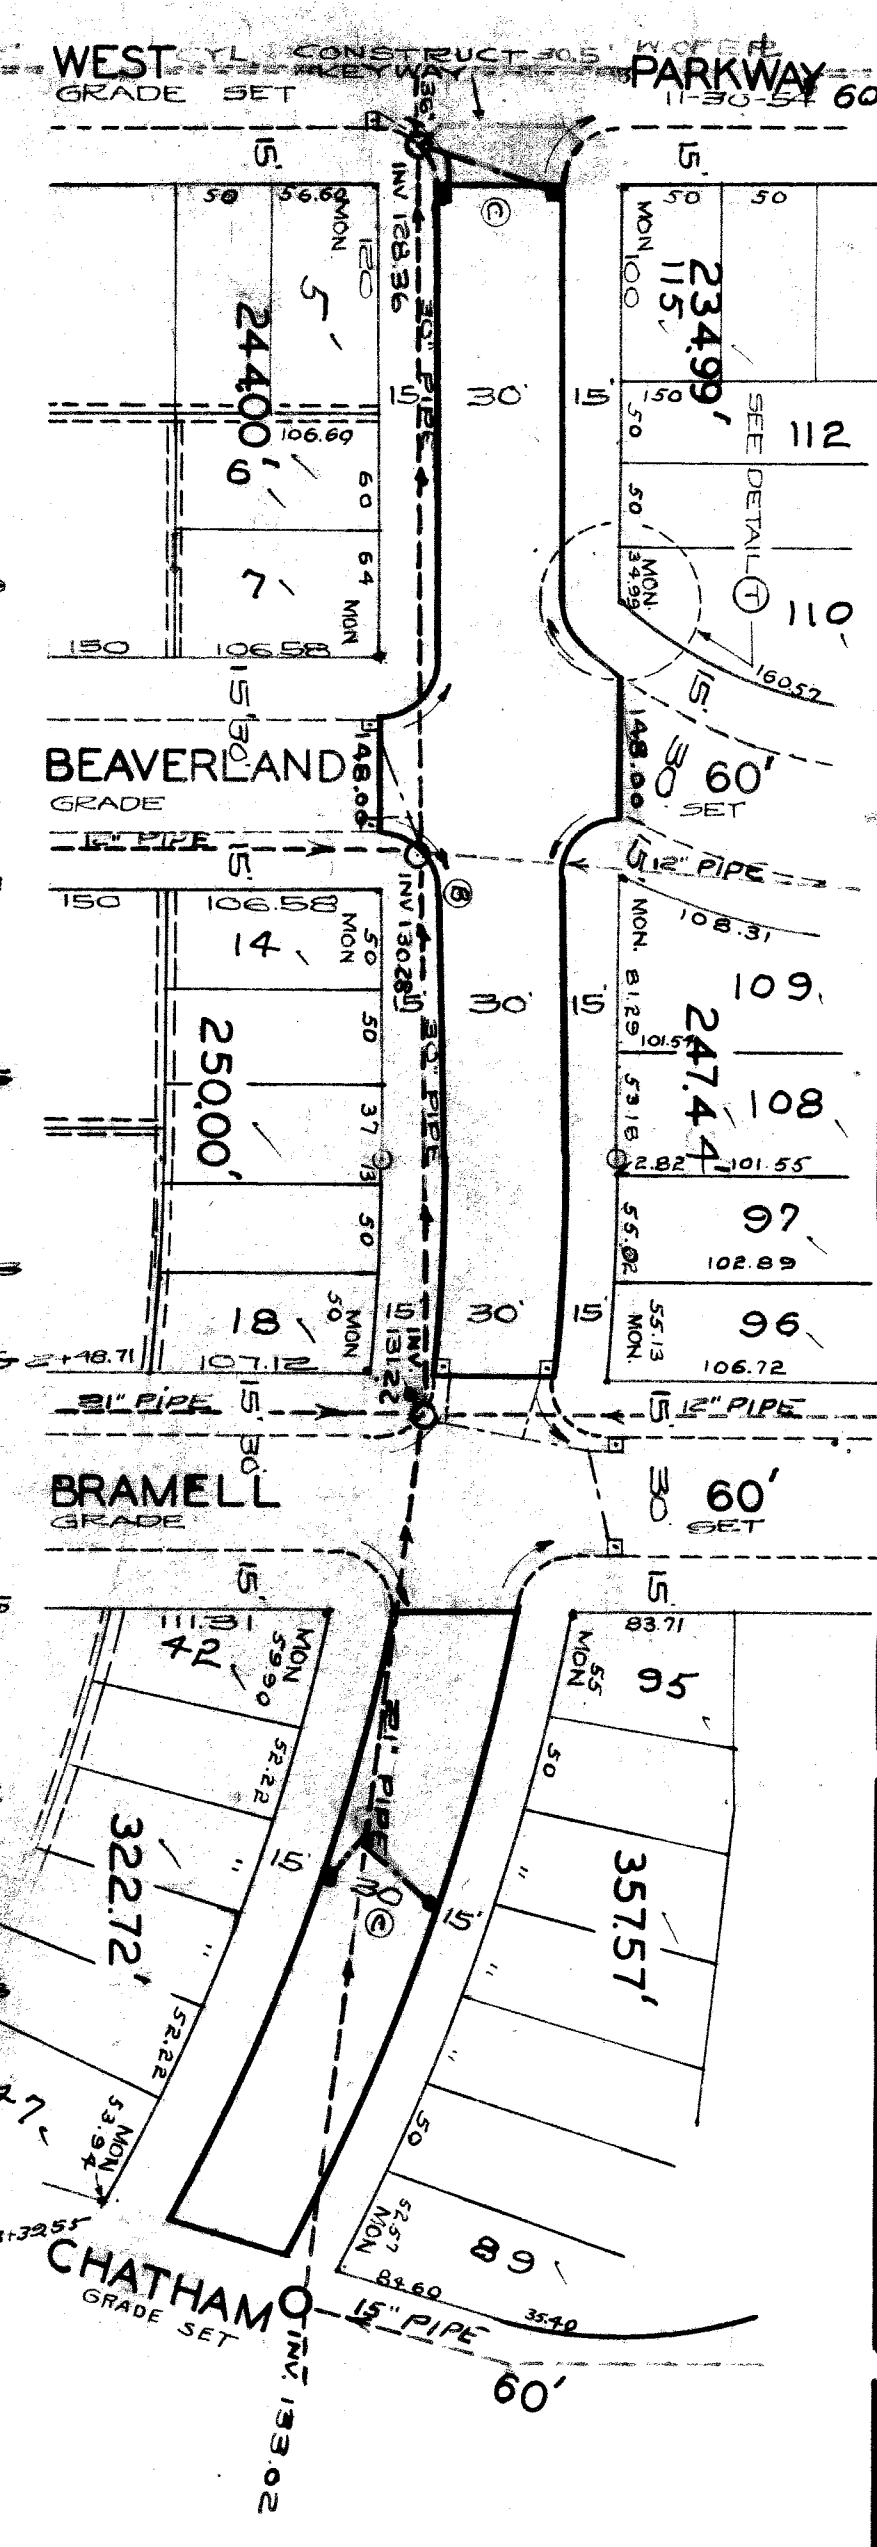

NOTE: FOR SYMBOLS (A) ETC, SEE DETAIL DWG C-327

HORIZONTAL CONTROL FROM EXISTING MONUMENTS

BENCH MARKS

PLBM 119-252A NE COR. FULLERTON OUTER DRIVE. 144.207

BM AR ON HYD. N.W. COR. W. PARKWAY GLENDALE. 148.46

PLBM 111-251 R.R. BRIDGE EAST OF OUTER DRIVE. 139.710