

REVISIONS	DATE	BY
5-15-53	W.D.	
SEWER & GAS LINES ALTERED		
1/16/53		
SUPPLEMENTARY DETAILS		
C-324A	C-390	C-587
C-325	C-524	C-733
C-326A	C-585	C-739
C-327	C-586	C-739A
		C-739B
		C-938
		C-1608

NOTE:
BEFORE STARTING CONSTRUCTION CONTRACTOR MUST CHECK WITH UTILITIES FOR LOCATIONS OF EXISTING STRUCTURES WHETHER OR NOT INDICATED ON PLANS.

PLAN SCALE DISTORTED

LOTS & ALLEYS 1"=60'

STREET WIDTHS 1"=30'

DRAINAGE COMPLETED

PAVING COMPLETED

QUANTITIES	ESTIMATED	FINAL
EXCAVATION CU YDS	LOTS	CITY
NEW CURBS LIN. FT.	LOTS	CITY
PAVING SQ. YDS.	LOTS	CITY
SIDEWALK SQ. FT.	LOTS	CITY
MANHOLES ADJUST	LOTS	CITY
BASINS ADJUST	LOTS	CITY
SEWERS 12" LIN. FT.	LOTS	CITY

HOR. SCALE 1"=60'	BOOK 1704	PAGE 34
VER. SCALE 1"=2'	DATE DRAWING 12-15-50	
PLAN	C.F.	PROFILE
CHECKED	DATE	CHECKED
LOT 21	LENGTH	LENGTH
CITY 21	LENGTH	LENGTH
TOTAL 21	LENGTH	LENGTH
	419	933
		CITY

DESIGNED BY

DRAWN BY

TRACED BY

CHECKED BY

APPROVED

ENGINEER OF STREETS

CITY ENGINEER

CARD NO. 71 122

DEPARTMENT OF PUBLIC WORKS DETROIT

CITY ENGINEER'S OFFICE ... DIVISION OF PAVING DESIGN

STREET PAVING PLAN

GLENHURST

FROM S.P.L. CLARITA

TO 61'N. OF N.P.L. KRESS (EXTENDED)


ASSIGN. NO. 325 DC-6

SHEET 1 OF 1 SHEETS

30'

BENCH MARKS:
P.L.M. #122253A NW COR. GRAND RIVER & GRAYFIELD
N SIDE WALK INTO HOUSE #18792 GLENHURST
A.P.R. ON HYD. S.W. COR. GLENHURST & KRESS
P.L.M. #123-256 S.W. COR. 7 MILE & DERG. RD.
142.229
151.28
154.37
153.050

NOTE: FOR SYMBOLS (A) ETC. SEE STD. DET. DRWG. "C-327"

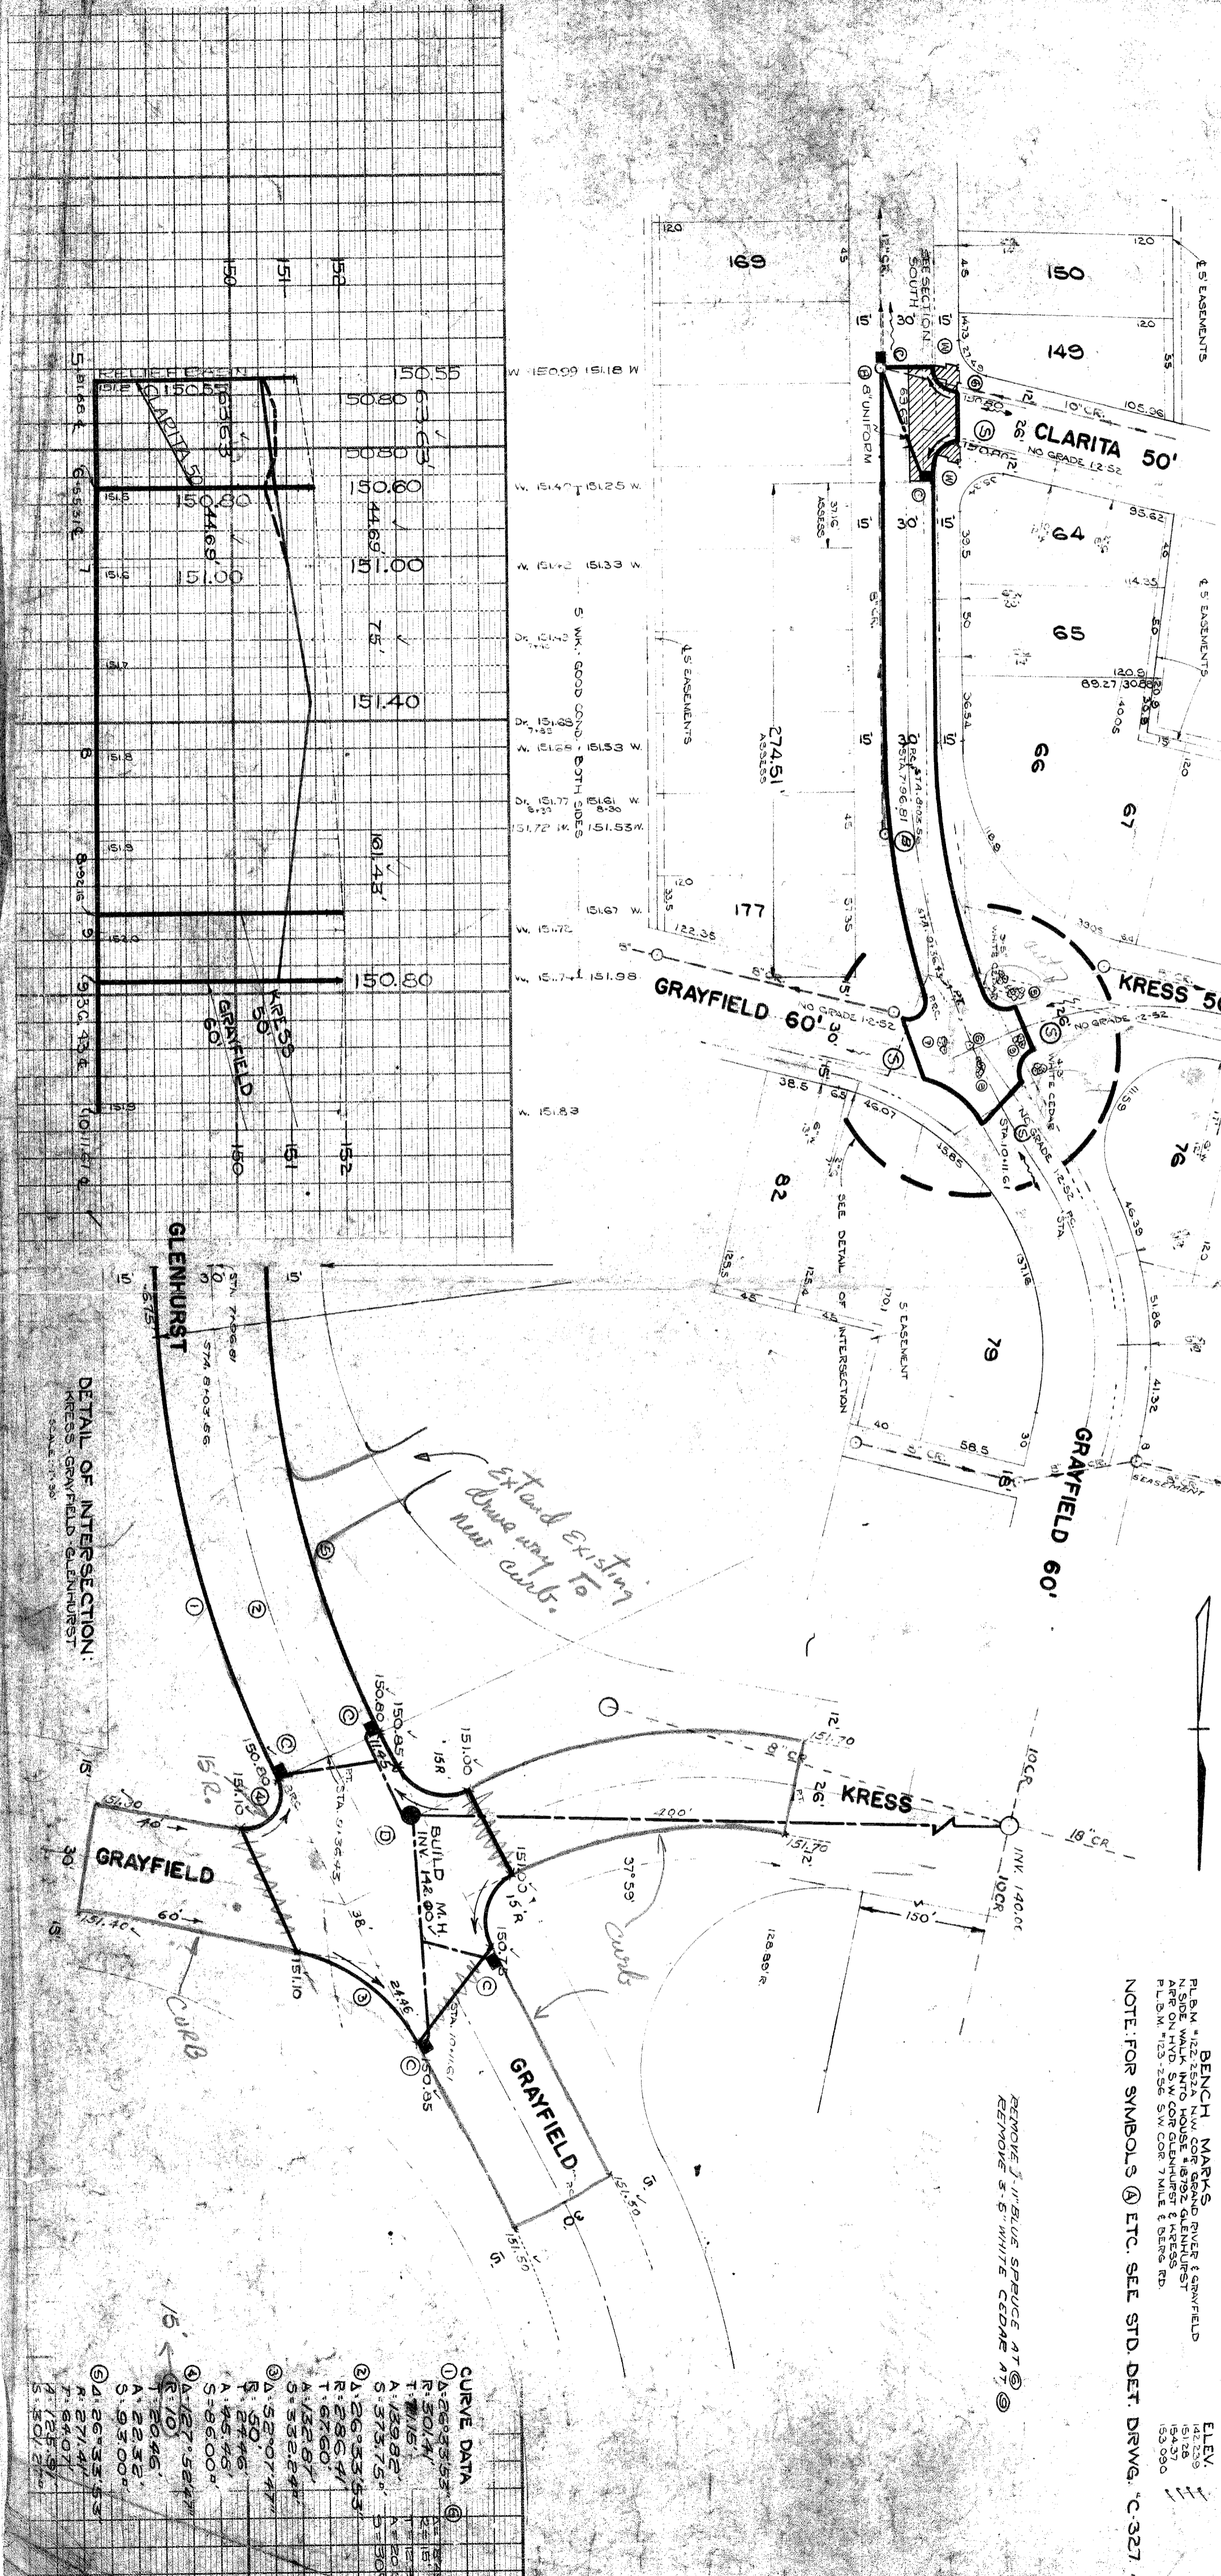

CURVE DATA

1	Δ=26°35'53"	R=504'
2	Δ=139°52'	R=1715'
3	Δ=37°59'	R=375.75'
4	Δ=26°35'53"	R=504'
5	Δ=52°07'47"	R=50'
6	Δ=27°46'	R=445.45'
7	Δ=86°00'	R=8600'
8	Δ=127°52'47"	R=10'
9	Δ=20°46'	R=2046'
10	Δ=22°32'	R=2232'
11	Δ=93°00'	R=9300'
12	Δ=126°35'53"	R=2714'
13	Δ=40°7'	R=407'
14	Δ=125°51'	R=12551'