

0.4

DEPARTMENT OF PUBLIC WORKS
 CITY ENGINEER'S OFFICE - DIVISION OF PAVING DESIGN
STREET PAVING PLAN
GOULD AV. 50'
 W.L. GREEN
 E.L. COTTRELL

DESIGNED BY: *Spillman*
 DRAWN BY: *McKoy*
 TRACED BY: *Spillman*
 CHECKED BY:
 APPROVED:

BOOK 1444 PAGE 4
 DATE 5-2-40
 PROFILE WCR
 GRADE 1/6
 CHECKED 5/2/40
 CITY 6965
 LENGTH 116
 TOTAL 76565



| QUANTITIES | LOTS | CITY |
|-------------------|------|------|
| EXCAVATION | | |
| STRAIGHT CURB NEW | | |
| OLD CURB RESET | | |
| CIRCULAR CURB | | |
| PAVING | | |
| CONCRETE BASE | | |

PROGRAMS
 DATE
 BLUE PRINT ISSUED FOR
 GRADE ONLY
 CATCH BASINS
 PAVING-CLASS
 DEPT. OF WATER SUPPLY
 GAS CO.

INDEXED
 REVISIONS
 JOB NO.
 DEPT. OF WATER SUPPLY
 GAS CO.

TYPE OF PAVEMENT CLASS "B" MAR. 12 1/2" OIL AGG. WIDTH 26'
 5'-C-C

BENCH MARKS.
 ARROW HYD. NE. COR. CROSSLEY & GOULD 112.70 -
 "W" WATER GATE " & SOLVAY ON N.L. GOULD. 109.30 -
 NAIL IN N.S. POLE NW COR. GOULD & COTTRELL 110.27 -
 ARROW HYD. NE. COR. GREEN & GOULD 112.31 -

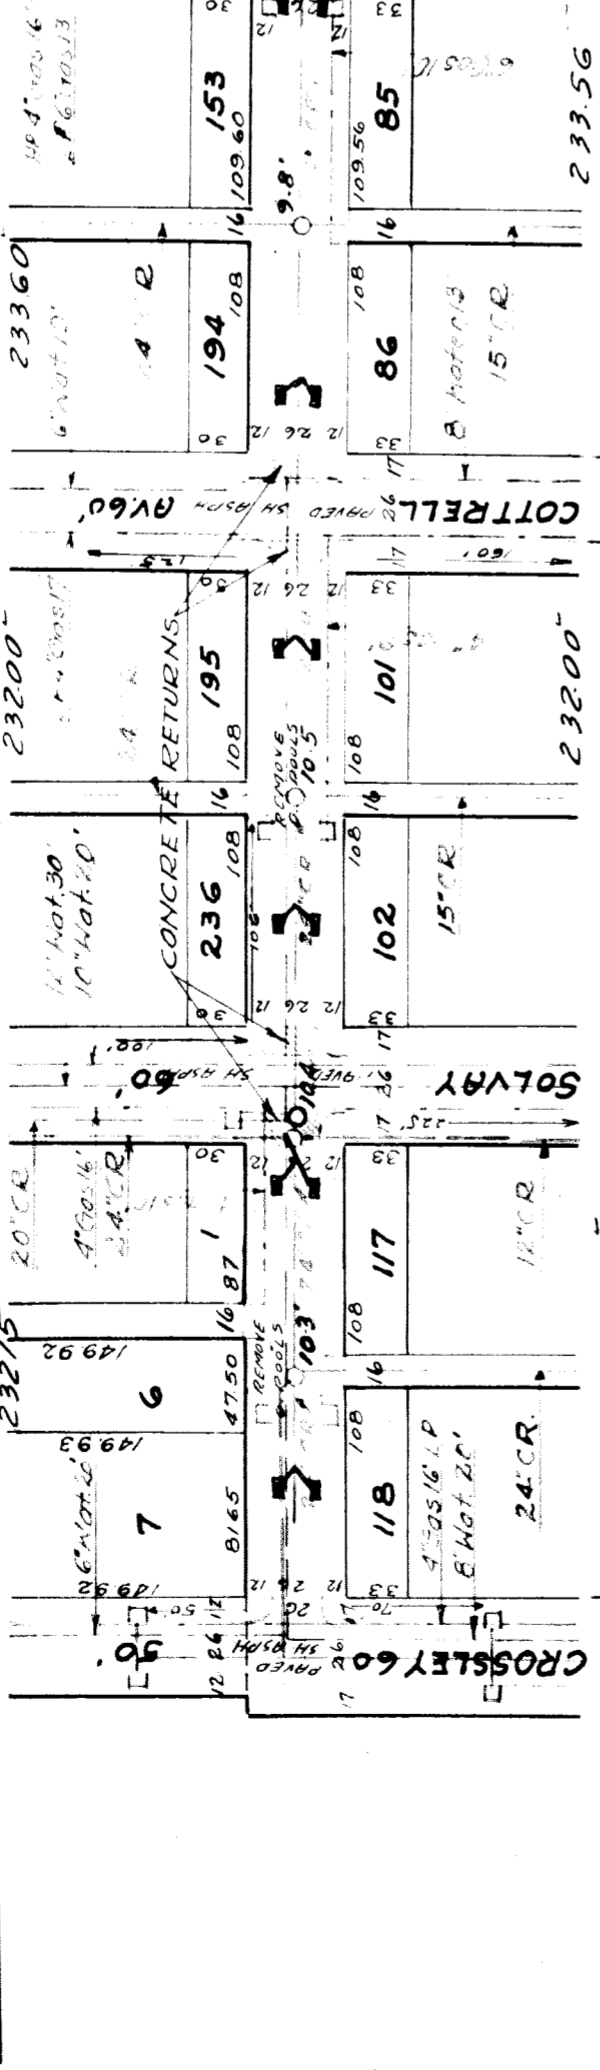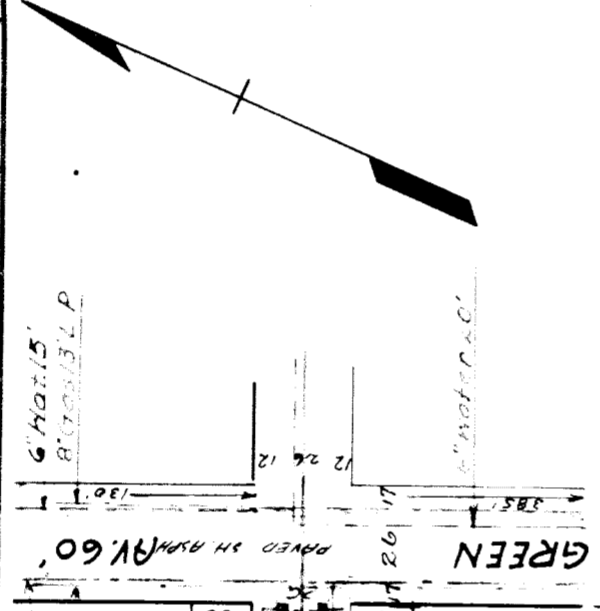

| LOT NO. | AREA | TYPE | DATE | REVISIONS |
|---------|-------|------|-------|-----------|
| 10958 | 10958 | CURB | 10958 | |
| 10976 | 10976 | CURB | 10976 | |
| 10977 | 10977 | RET | 10977 | |
| 10993 | 10993 | RET | 10993 | |
| 10996 | 10996 | CURB | 10996 | |
| 11001 | 11001 | CURB | 11001 | |
| 11006 | 11006 | CURB | 11006 | |
| 10990 | 10990 | CURB | 10990 | |
| 10992 | 10992 | CURB | 10992 | |
| 10999 | 10999 | CURB | 10999 | |
| 10988 | 10988 | CURB | 10988 | |
| 10998 | 10998 | CURB | 10998 | |
| 10975 | 10975 | CURB | 10975 | |
| 10980 | 10980 | CURB | 10980 | |
| 10984 | 10984 | CURB | 10984 | |
| 10983 | 10983 | CURB | 10983 | |
| 10999 | 10999 | CURB | 10999 | |
| 10974 | 10974 | CURB | 10974 | |
| 10986 | 10986 | CURB | 10986 | |
| 10987 | 10987 | CURB | 10987 | |
| 10989 | 10989 | CURB | 10989 | |
| 10985 | 10985 | CURB | 10985 | |
| 10976 | 10976 | CURB | 10976 | |
| 10981 | 10981 | CURB | 10981 | |
| 10970 | 10970 | CURB | 10970 | |
| 10980 | 10980 | CURB | 10980 | |
| 10983 | 10983 | CURB | 10983 | |
| 10988 | 10988 | CURB | 10988 | |
| 10976 | 10976 | CURB | 10976 | |
| 10977 | 10977 | CURB | 10977 | |
| 10979 | 10979 | CURB | 10979 | |
| 10990 | 10990 | CURB | 10990 | |
| 10989 | 10989 | CURB | 10989 | |
| 10987 | 10987 | CURB | 10987 | |
| 10986 | 10986 | CURB | 10986 | |
| 10985 | 10985 | CURB | 10985 | |
| 10984 | 10984 | CURB | 10984 | |
| 10983 | 10983 | CURB | 10983 | |
| 10982 | 10982 | CURB | 10982 | |
| 10981 | 10981 | CURB | 10981 | |
| 10980 | 10980 | CURB | 10980 | |
| 10979 | 10979 | CURB | 10979 | |
| 10978 | 10978 | CURB | 10978 | |
| 10977 | 10977 | CURB | 10977 | |
| 10976 | 10976 | CURB | 10976 | |
| 10975 | 10975 | CURB | 10975 | |
| 10974 | 10974 | CURB | 10974 | |
| 10973 | 10973 | CURB | 10973 | |
| 10972 | 10972 | CURB | 10972 | |
| 10971 | 10971 | CURB | 10971 | |
| 10970 | 10970 | CURB | 10970 | |
| 10969 | 10969 | CURB | 10969 | |
| 10968 | 10968 | CURB | 10968 | |
| 10967 | 10967 | CURB | 10967 | |
| 10966 | 10966 | CURB | 10966 | |
| 10965 | 10965 | CURB | 10965 | |
| 10964 | 10964 | CURB | 10964 | |
| 10963 | 10963 | CURB | 10963 | |
| 10962 | 10962 | CURB | 10962 | |
| 10961 | 10961 | CURB | 10961 | |
| 10960 | 10960 | CURB | 10960 | |
| 10959 | 10959 | CURB | 10959 | |
| 10958 | 10958 | CURB | 10958 | |

2013

109

108

109

108