


SEWER INDEXED <i>OK. Hooper</i>	JOB NO.	PROGRESS	QUANTITIES	LOTS	CITY	LOTS	CITY	HOR. SCALE 1"=100'	BOOK 1352 PAGE 49	DESIGNED BY <i>J. Syler</i>
REVISIONS	BLUE PRINT ISSUED FOR:	DATE	EXCAVATION					VER. SCALE 1"=2'	DATE JAN. 15, 1941	DRAWN BY <i>J. Syler</i>
	GRADE ONLY		STRAIGHT CURB NEW					PLAN	J.S.	TRACED BY
	CATCH BASINS		OLD CURB RESET					CHECKED	J.S.	CHECKED BY
	PAVING-CLASS-		CIRCULAR CURB					LOT 21	16	A-PROVED
	DEPT. OF WATER SUPPLY		CONCRETE BASE					CITY	213	<i>W. J. Syler</i> ENGINEER OF STREETS
	GAS CO.							TOTAL 21	398595	<i>W. J. Syler</i> ASST. CITY ENGINEER

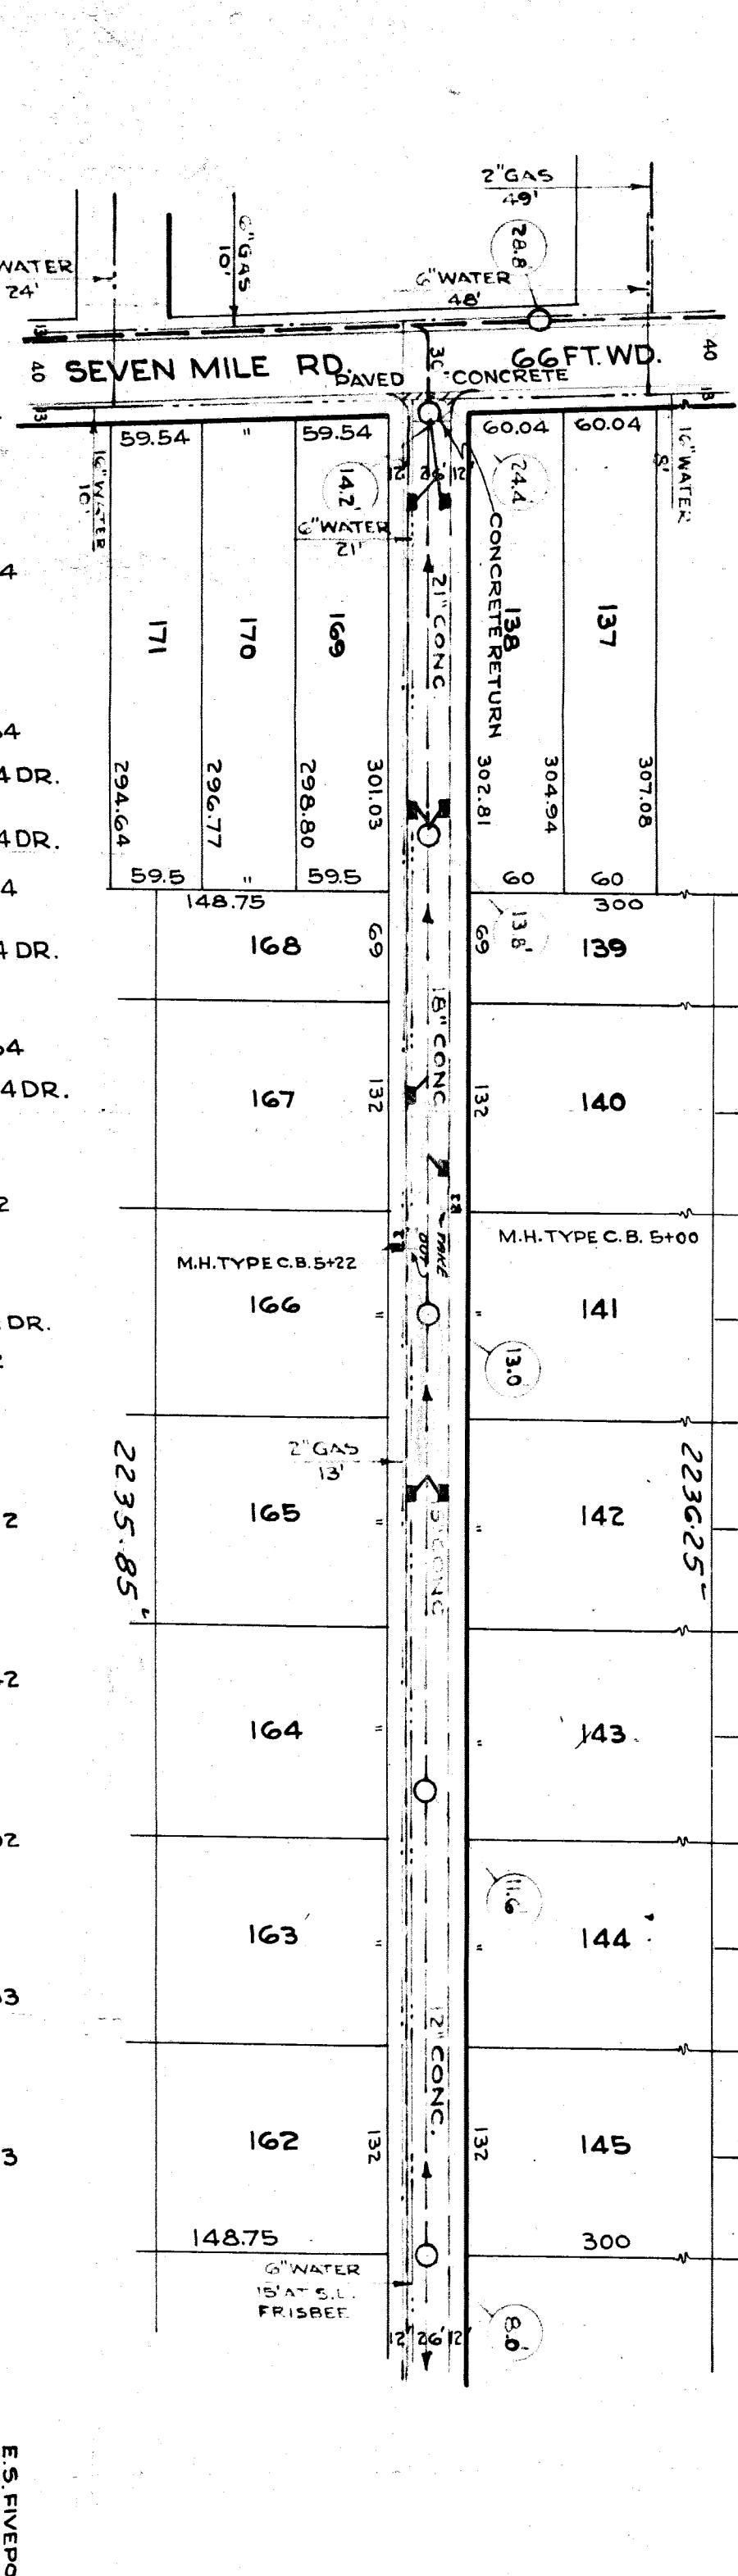

STATION	ELEVATION	REMARKS	STATION	ELEVATION	REMARKS
0	155.49		157	155.50	
1	155.44		158	155.30	
2	155.57		159	155.50	
3	155.94		160	156.00	
4	155.97		161	155.70	
5	156.14		162	155.50	
6	156.34		163	155.30	
7	156.39		164	155.50	
8	156.19		165	156.10	
9	156.29		166	156.00	
10	156.20		167	155.70	
11	156.22		168	155.50	
12	156.35		169	155.30	
13	155.92		170	155.50	
14	156.37		171	155.30	
15	156.65				
16	156.57				
17	156.32				
18	156.45				
19	156.00				
20	155.63				
21	155.38				
22	155.26				
23	154.58				

FUTURE CURB
155.46
154.96 PVMT 155.19
155.54 WKS. 155.84

6 FT. WALKS 49.5 FT. OVERALL
155.82 WKS. 155.82
155.72 DR.
156.12 WKS. 156.12
156.12 DR.
156.32 WKS. 156.22
156.42 DR.
156.62 DR.
156.52 WKS. 156.42
155.82 WKS. 155.92
155.82 DR.
155.53 DR.
155.53 WKS. 155.53
155.53 DR.
154.63 WKS. 155.03

BENCH MARKS
E.S. FIVEPOINT S.S. OF ALLEY N. OF SEVEN MILE ROAD, MONUMENT
IN "H.H." IN SIDE WALK
MONUMENT IN "H.H." IN SIDE WALK N.W. COR. GRANDVIEW & SEVEN MILE RD.
HYD. E.S. GRANDVIEW 440' N. OF SEVEN MILE RD.
HYD. E.S. GRANDVIEW 940' N. OF SEVEN MILE RD. OPP. #19282 GRANDVIEW
HYD. E.S. GRANDVIEW 1390' N. OF SEVEN MILE RD. OPP. #19385 GRANDVIEW

157.13
155.34
159.27
158.77
159.48

CARD NO. 71 123

DEPARTMENT OF PUBLIC WORKS DETROIT
CITY ENGINEER'S OFFICE ... DIVISION OF PAVING DESIGN
STREET PAVING PLAN
NAME OF GRANDVIEW AVE. 50 FT. WD.
FROM N.L. SEVEN MILE ROAD
TO N.L. NORFOLK AVE.
TYPE OF PAVEMENT _____ WIDTH _____

NUMBER OF SHEETS 4
SHEET NO 1