

CONTRACT NO. P.W. 32916

**STREET PAVING PLAN  
CITY OF DETROIT**

DEPARTMENT OF PUBLIC WORKS - CITY ENGINEERS OFFICE

NAME OF STREET: GRANDVIEW

FROM: NPL PEMBROKE

TO: SPL NORFOLK

TYPE OF PAVEMENT: 6 & 8 ONE COURSE CONCRETE-INTTEGRAL CURB UNIFORM AT STREET INTERSECTION EXCEPT AS NOTED

PET. NO. 12621, P. MERSMAN, 5-21-57

BENCH MARKS

CBM TOP HYD. NET. COR. GRANDVIEW & PEMBROKE 160.08'

TOP HYD. OPPOSITE 19444 GRANDVIEW 160.44'

TOP HYD. OPPOSITE 20430 GRANDVIEW 162.45'

TOP HYD. SE. COR. GRANDVIEW & SHAWASSEE 159.82'

PLBM 123-252 SE. COR. SHAWASSEE & FIVE POINTS 159.783

PLBM 123-250A NW. COR. GRANDVIEW & 7-MILE 155.389

HORIZONTAL CONTROL: CROSSSES SET 5.0' OFF W.P.L. GRANDVIEW AT NPL PEMBROKE, SPL FARGO, NPL FARGO, SPL NORFOLK EXISTING IRONS

FOR SYMBOLS: ETG, SEE STD. DETAIL DWG. C-327

DATE	REVISIONS
	OLD MAP 1-27-41


BEFORE STARTING CONSTRUCTION	
CONTRACTOR MUST CHECK WITH UTILITIES FOR LOCATIONS OF EXISTING STRUCTURES WHETHER OR NOT INDICATED ON PLANS.	
SCALE	
LOTS & ALLEYS	1" = 100'
STREET WIDTH	1" = 50'
VERTICAL	1" = 2'
DRAINAGE COMPLETED	5-23-41
PAVING COMPLETED	C.C. 12-2-58

QUANTITIES		ESTIMATED	
EXCAVATION	CU. YDS.	LOTS	CITY
NEW CURB	LN. FT.		
PAVING	SQ. YDS.		
TEST CORES			
SIDEWALK	SQ. FT.		
MANHOLES	ADJUST		
BASINS	CONSTRUCT		
SEWER-12"	LN. FT.		

PETITION		PETITION	
NO. 12621	DATE 5-21-57	NO. 12621	DATE 5-21-57
ASSIGNMENT NO. 325-CP-3	GROUP NO.	ASSIGNMENT NO. 325-CP-3	GROUP NO.
BOOK NO. 791 PG. 45	LEVEL DATE C-18-57	BOOK NO. 791 PG. 45	LEVEL DATE C-18-57
DATE OF DRAWING 7-1-57		DATE OF DRAWING 7-1-57	

PLAN	MADE BY	CHECKED BY
G.T.L.	R. S. RICE	R. S. RICE
PROFILE	ESTIMATE	SEWER APPROVED BY
G.T.L.	R. S. RICE	R. S. RICE
FINAL CHECK	APPROVED	

INDEX NO.	TORO NO.
123	71

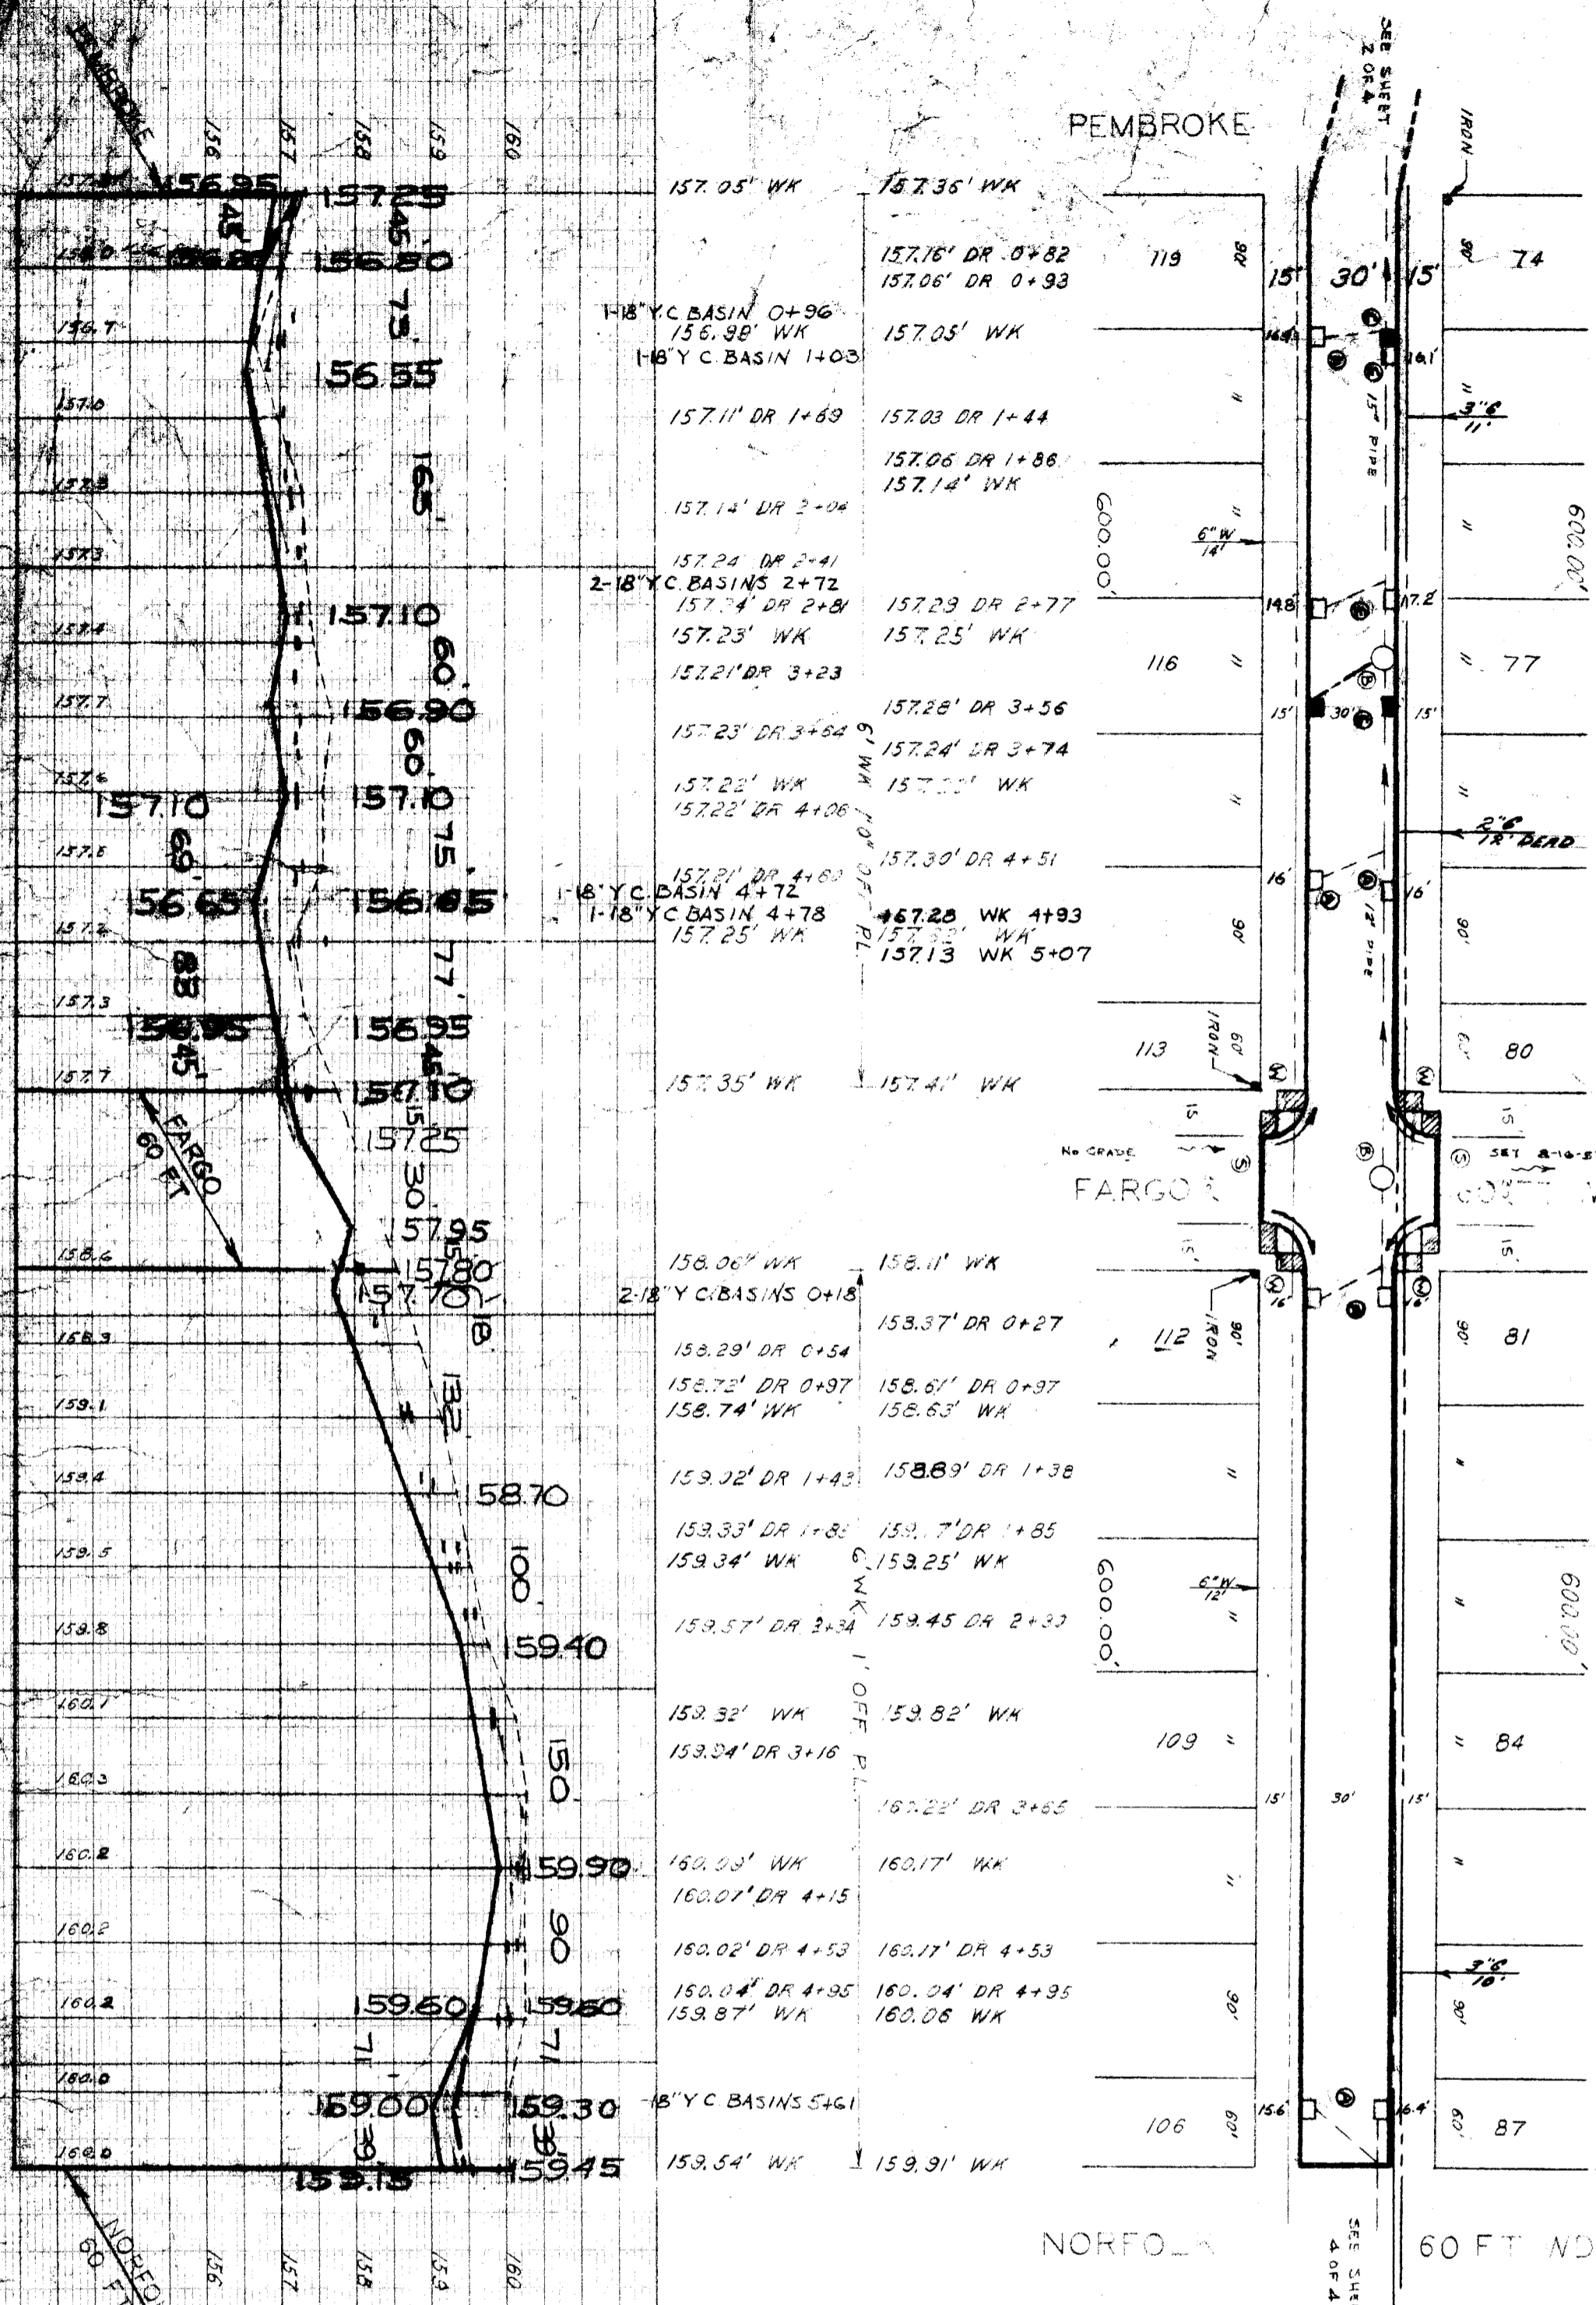

TREE SCHEDULE			
NO.	SIZE	STA.	LOCATION
1	22"	2+49	14' OFF E.P.L. BET. PEMBROKE & FARGO
1	26"	2+91	14' OFF W.P.L. BET. PEMBROKE & FARGO



58-5