

DEPARTMENT OF PUBLIC WORKS DETROIT

CITY ENGINEER'S OFFICE - DIVISION OF PAVING DESIGN
STREET PAVING PLAN

GRANDVILLE
S.P.L. of DOVER
N.P.L. of CATHEDRAL

ASSEMBLY NO. 285-8
SHEET 1 OF 1 SHEETS

CARD NO.	INDEX TO PO NO.
77 110	77 110
RECORD NO.	NAME OF STREET
	FROM N.P.L. of DOVER
	TO N.P.L. of CATHEDRAL

TYPE OF PAVEMENT: 8: 6-3 ONE COURSE CONCRETE - INTEGRAL CURB WIDTH

DESIGNED BY	SAVED SAULT
DRAWN BY	READING
TRACED BY	
CHECKED BY	SAVED SAULT
APPROVED BY	Robert R. Brown
	ENGINEER OF STREETS
	ACTING CITY ENGINEER

NO. SCALE	1" = 100'	BOOK	1447	PAGE	13
VER. SCALE	1" = 2'	DATE	8-21-47		
PLAN	JR	PROFILES	JR	COMPUTED	
CHECKED	55	GRADE	55	CHK. BY	
LOT 21	1/186	76	593	38	
CITY 21	390	00	165	00	
TOTAL 21	1/516	76	758	38	
CITY					

QUANTITIES	ESTIMATED	FINAL
EXCAVATION CU YDS.		
NEW CURB LIN FT.		
PAVING SQ YDS.		
SIDEWALK SQ FT.		
MANHOLE CONSTRUCT		
ADJUST		
CONSTRUCT		
SEWER 12" LIN FT.		
SEWER 15" LIN FT.		



NOTE: BEFORE STARTING CONSTRUCTION CONTRACTOR MUST CHECK WITH UTILITIES FOR LOCATIONS OF EXISTING STRUCTURES WHETHER OR NOT INDICATED ON PLANS.

PLAN SCALE DISTORTED, LOTS & ALLEYS 1" = 100', STREET WIDTHS 1" = 50'

DRAINAGE COMPLETED

PAVING COMPLETED

SERIES			
REVISIONS			
SUPPLEMENTAL DRAWINGS			
C-324A	C-399	C-133	
C-325	C-424	C-139	
C-326A	C-485	C-284A	
C-327	C-506	C-139B	

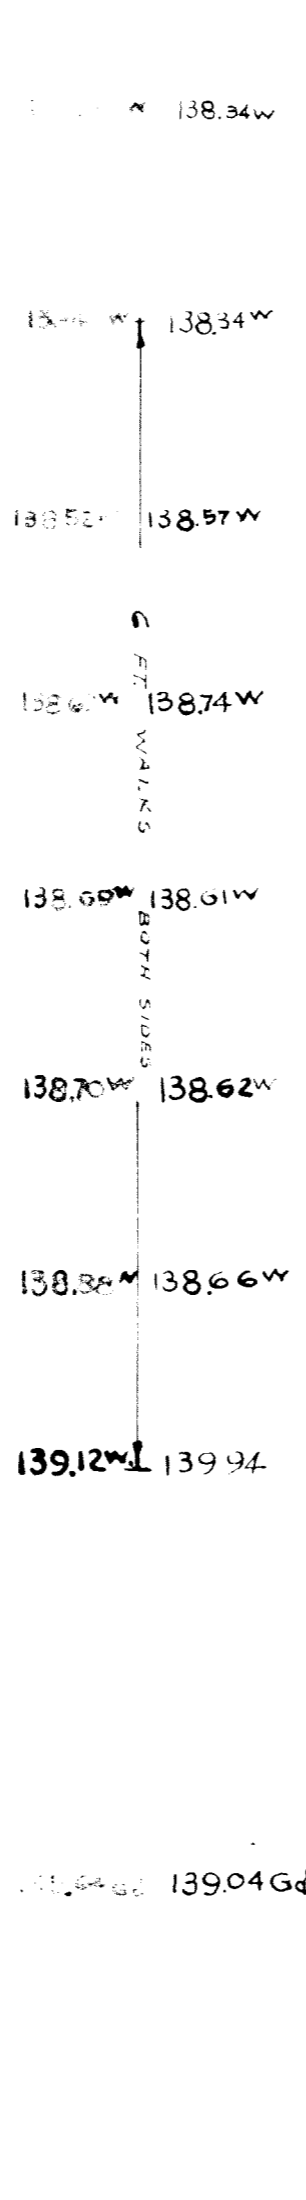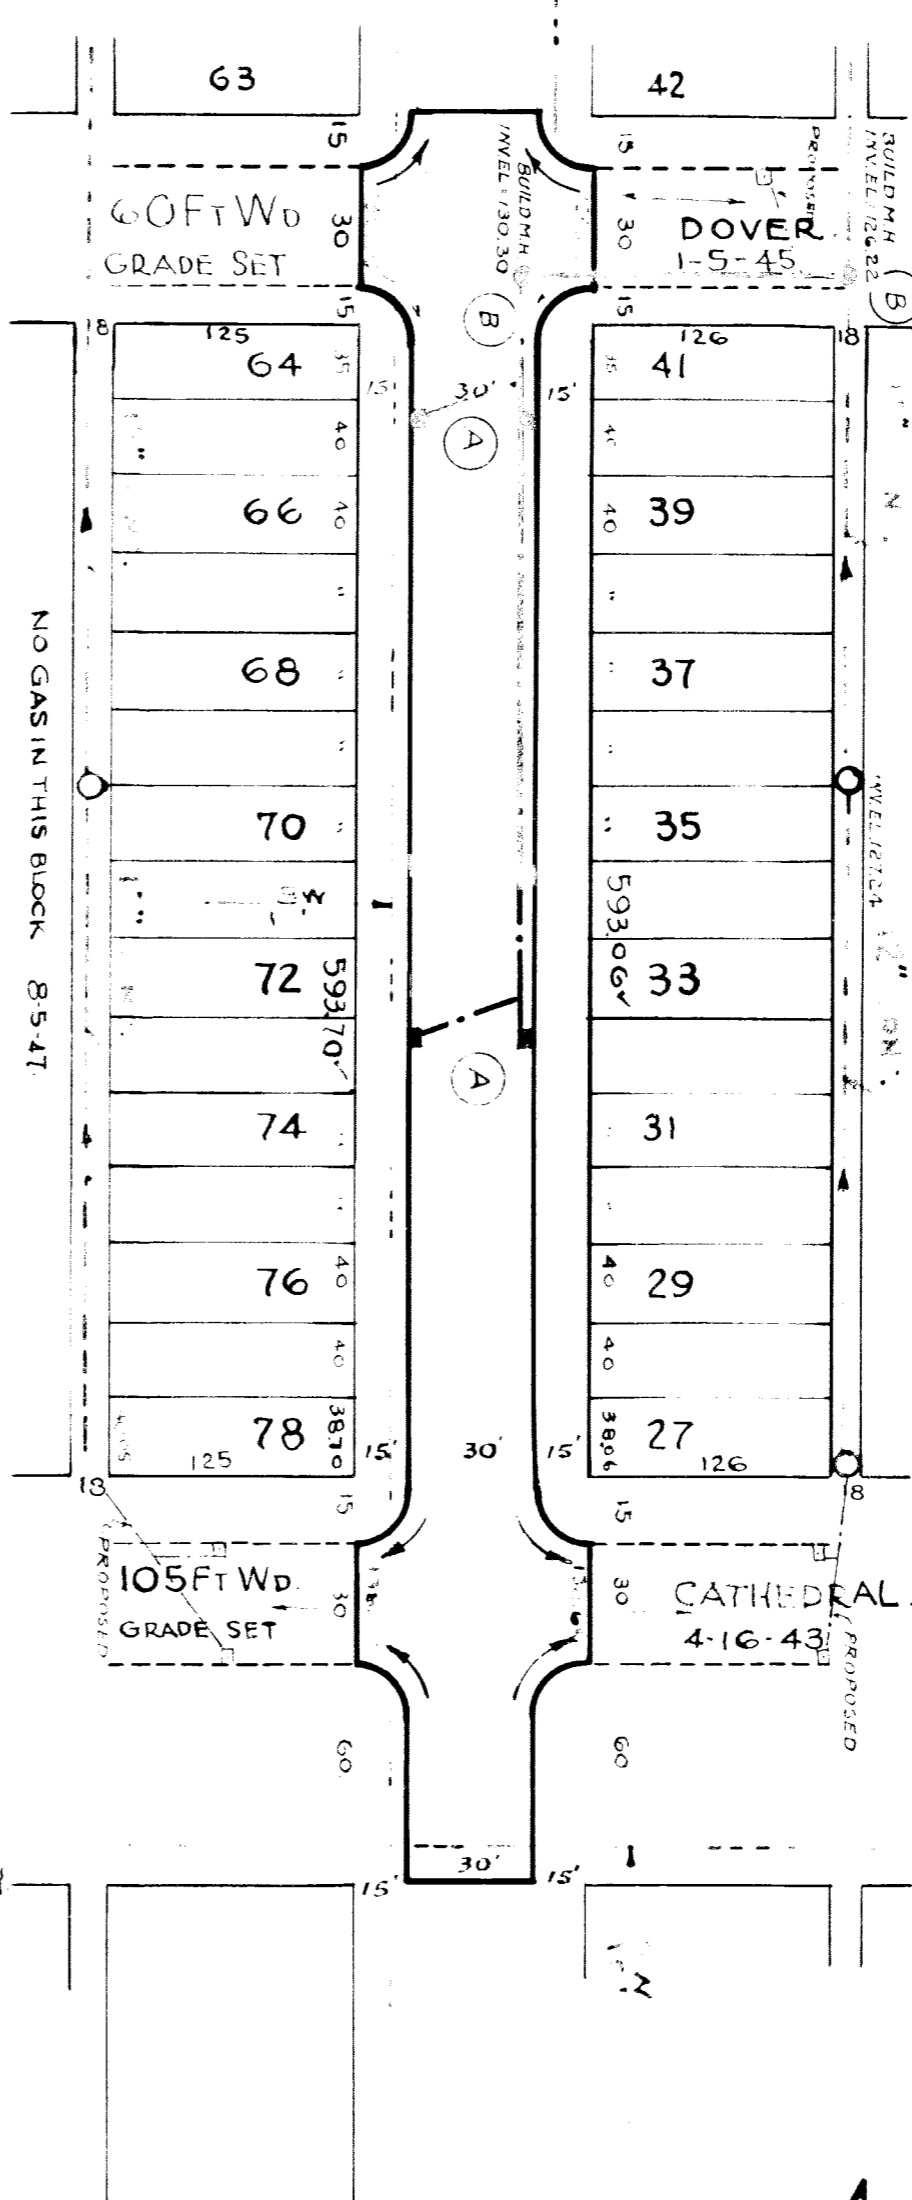

- (A) CONSTRUCT 4 STD. 18" 1/2" V. BASINS COMPLETE AND CONNECT AS SHOWN.
- (B) CONSTRUCT 2 STD. MANHOLES AND CONNECT AS SHOWN.

-NOTES-

P.B.M. #100-250
NW CORNER JOY RD & ARTESIAN
TOP OF HYDRANT. S.E. CORNER
GRANDVILLE EL. 141.41
"A" IN WATER GATE SECORNER OF CATHEDRAL &
GRANDVILLE. EL. 138.86

REQUESTED BY: LAWRENCE G. MARKEY INC.
APPLICATION # 248-258
DATE: 7-7-47

BENCH MARKS.

