


CROSS SECTIONS


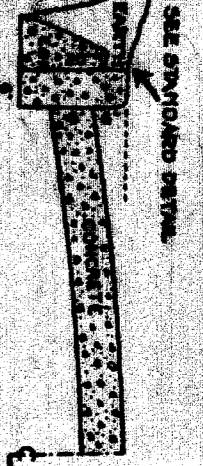


CIRCLE 6		QUANTITIES		LOT	CITY	LOT	CITY
AT NO.	Δ	SUBUR	STANG.	INC.	SEC.		

EXCAVATION	
STRAIGHT CURB NEW	
OLD CURB RESET	
CIRCULAR CURB	
PAVING	
CONCRETE BASE	

PLAN	CLW	PROVILE	R.B.	COMPUTED	9/6
CHECKED		SAVOR		CHECKED	9/6
DATE	7-19-38				
SCALE	1"=100'	DATE	5-30-38		
VER. SCALE	1"=100'	DATE	5-30-38		
NON. SCALE	1"=100'	DATE	5-30-38		
INDEX NO.	78	TOPG NO.	108		
RECORD NO.	108				

WATER MAIN OK 7-19-38

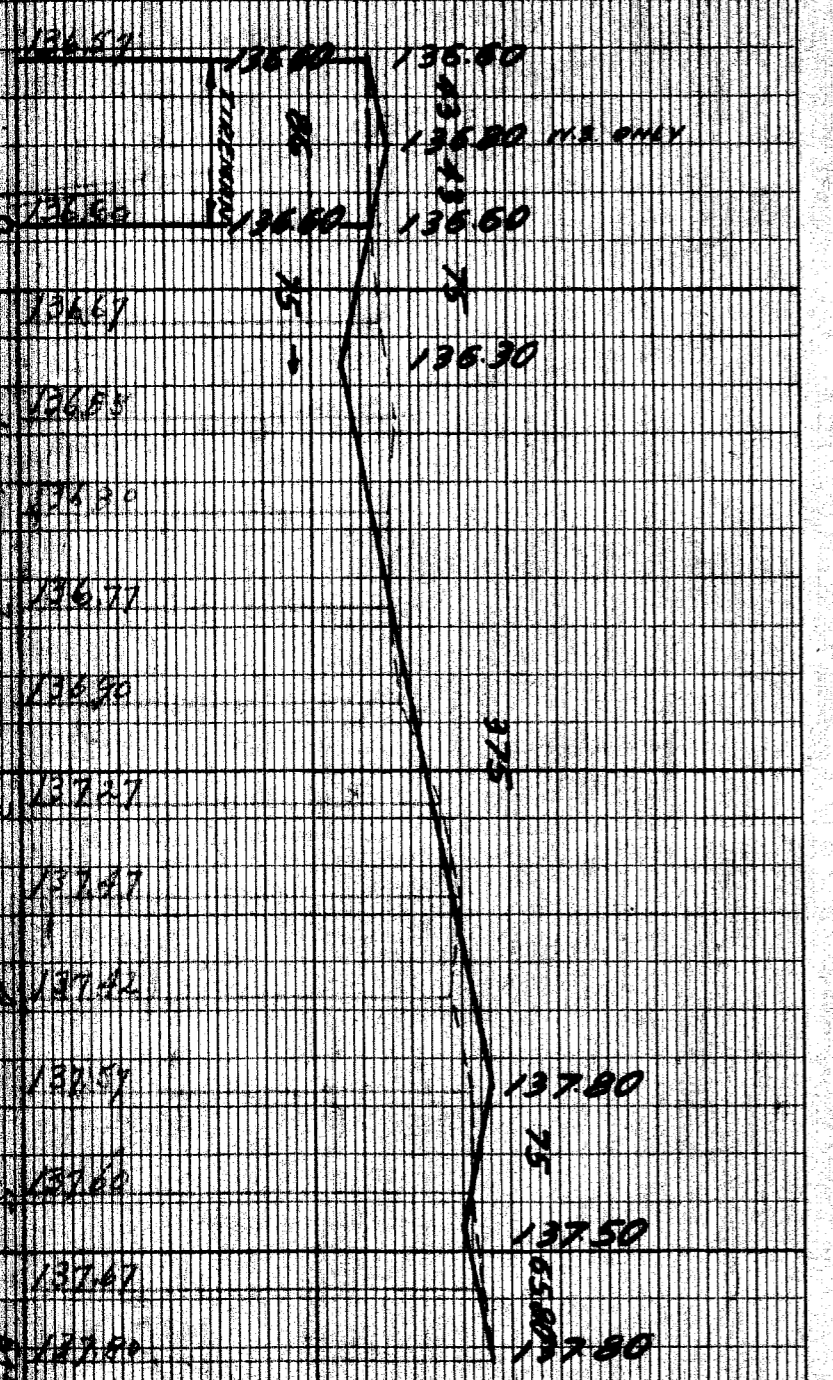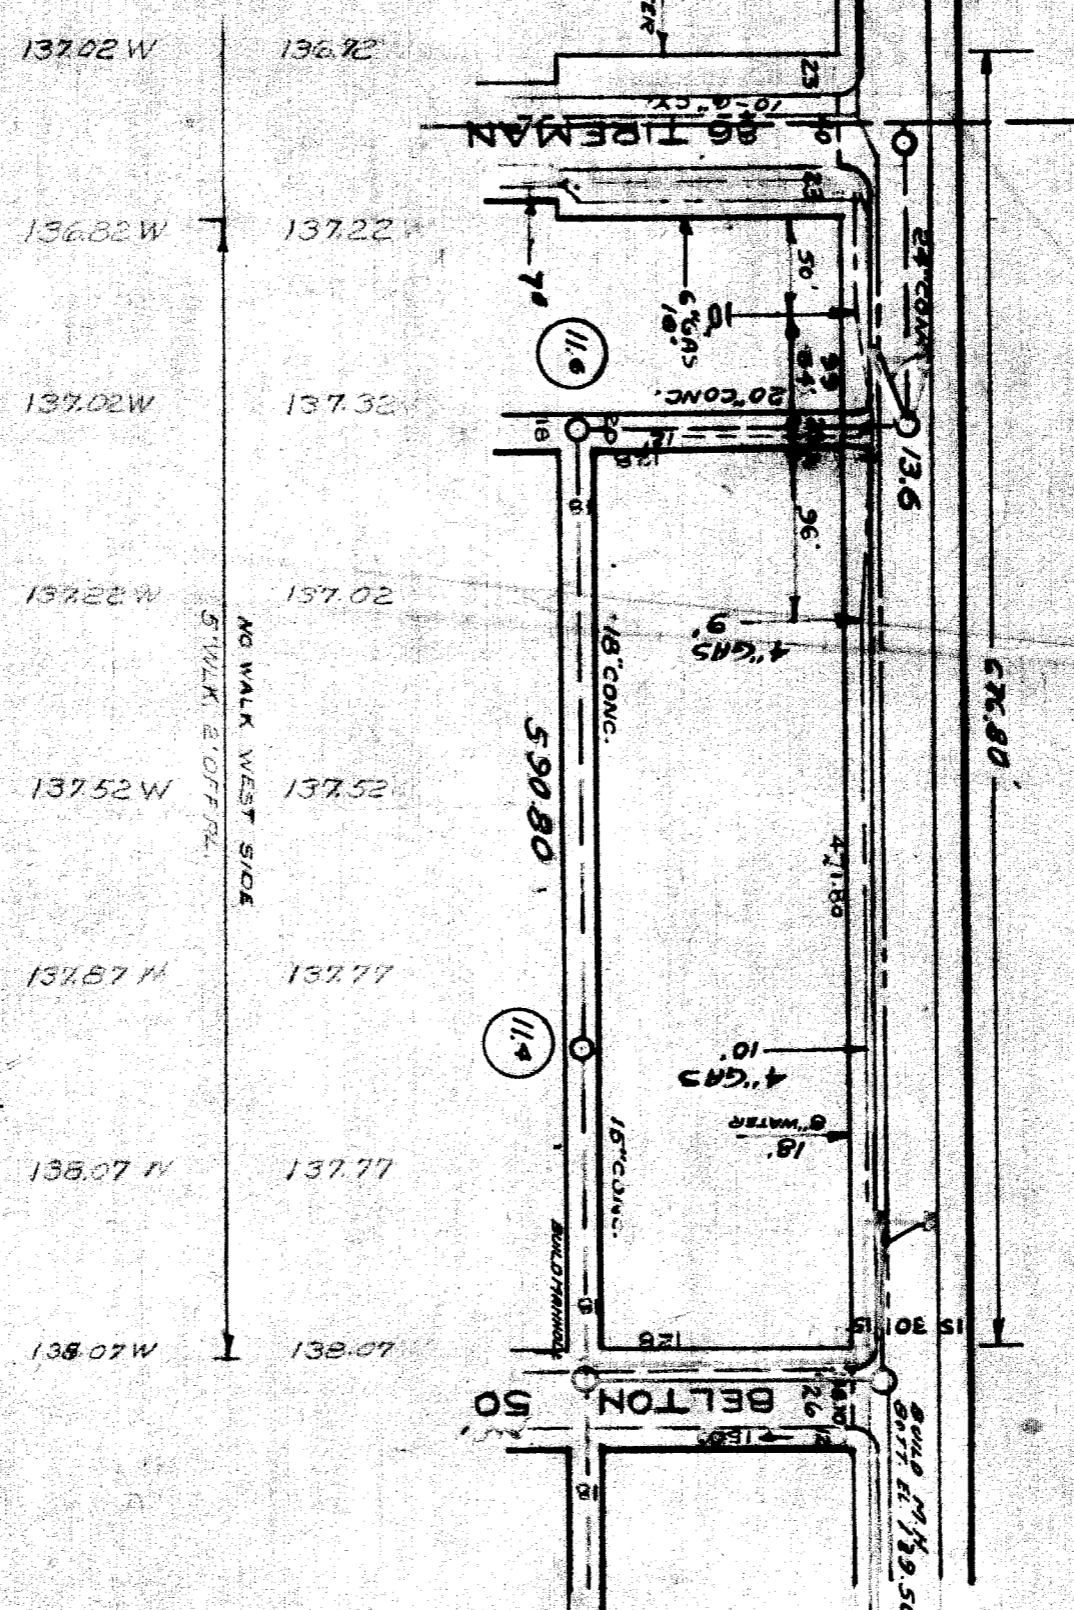

DEPARTMENT OF PUBLIC WORKS

CITY ENGINEER'S OFFICE - DIVISION OF PAVING DESIGN

STREET PAVING PLAN

WARREN

WARREN

BELTON

DESIGNED BY	<i>Gault</i>	APPROVED	<i>W. H. Wallace</i>
DRAWN BY	<i>H. S. Miller</i>	ENGINEER OF STREETS	
TRACED BY		ASSY. CITY ENGINEER	
CHECKED BY	<i>W. H. Wallace</i>		

[] EXISTING POOLS & BASINS
 ■ NEW

BENCH MARKS
 ARROW ON HYD. NE. TIREMAN & GRANDVILLE
 ARROW ON HYD. 300' N. TIREMAN E. S. GRANDVILLE
 ARROW ON HYD. NE. BELTON & GRANDVILLE

REVISION 7-26-38
 GAS MAINS SHOWN

REVISION 7-26-38
 PAVING WIDTH CHANGED FROM 30 FT. TO 26 FT. WIDTH WHERE SHOWN ONLY ON INTERSECTING STREETS

JOB-NO. D-1191



159.66
 140.50
 141.91