

CONTRACT NO. P.W. 37467W
STREET PAVING PLAN
CITY OF DETROIT
DEPARTMENT OF PUBLIC WORKS - CITY ENGINEERS OFFICE

NAME OF STREET: GRAYTON
FROM: 13 W. OF ERL KELLY
TO: W.P. of LAING

TYPE OF PAVEMENT: 8 & 8 ONE COURSE CONCRETE-INTTEGRAL CURB
PETITION NO. 6388
DATE: 8-2-55
BENCH MARKS: 97.5000

SHEET 1 OF 2

DATE	REVISION
	10/1/55
	8-2-55

BEFORE STARTING CONSTRUCTION	
CONTRACTOR MUST CHECK WITH UTILITIES FOR LOCATIONS OF EXISTING STRUCTURES WHETHER OR NOT INDICATED ON PLANS.	
SCALE	
LOTS & ALLEYS	1"=100'
STREET WIDTH	1"=50'
VERTICAL	1"=2'
DRAINAGE COMPLETED	5-22-55
PAVING COMPLETED	

QUANTITIES	
EXCAVATION: NEW CURB REMOVAL LIN. FT.	2034
PAVING 8" & 8" CONC. SQ. YDS.	4387
TEST CORES	6
SIDEWALK	1044'
MANHOLES 42" DIA.	6
BASINS	10
SEWER-12"	10

ESTIMATE	
LOTS	45
CITY	45
BOOK NO.	1800
PG.	13
LEVEL	2-28-50
DATE	

PETITION	
NO.	6388
DATE	8-2-55
ASSIGNMENT NO.	225405
BOOK NO.	1800
PG.	13
LEVEL	2-28-50
DATE	

CHECKED BY	
PLAN	W.M. Jones
PROFILE	W.M. Jones
ESTIMATE	W.M. Jones
SEWER APPROVED	W.M. Jones
FINAL CHECK	W.M. Jones
APPROVED	W.M. Jones

CITY ENGINEER	
DATE OF DRAWING	10/1/55
TOTAL	280679
CITY 21	254879
LENGTH	128.00
DATE	1955

CONNECT STREET DRAINAGE LINE WEST OF ALLEY EAST OF PAYTON TO PROPOSED MANHOLE AND DRAINAGE LINE TO EXISTING MANHOLE IN ALLEY EAST OF RIAD.
DENBY HIGH SCHOOL SEE DETAIL @

CONC. DRIVES 6" SET FILTER A	
100'	

MATERIALS	
CONCRETE	100'


INDEX	
INDEX NO.	97
INDEXED	1

NOTE: REMOVE 24" OF EXISTING CURB FORESA TOTAL OF 96' L.F.T.

NOTE: REMOVE 8" OF EXISTING CURB.

NOTE: REMOVE 8" OF EXISTING CURB FORESA TOTAL OF 96' L.F.T.

NOTE: REMOVE 8" OF EXISTING CURB FORESA TOTAL OF 96' L.F.T.

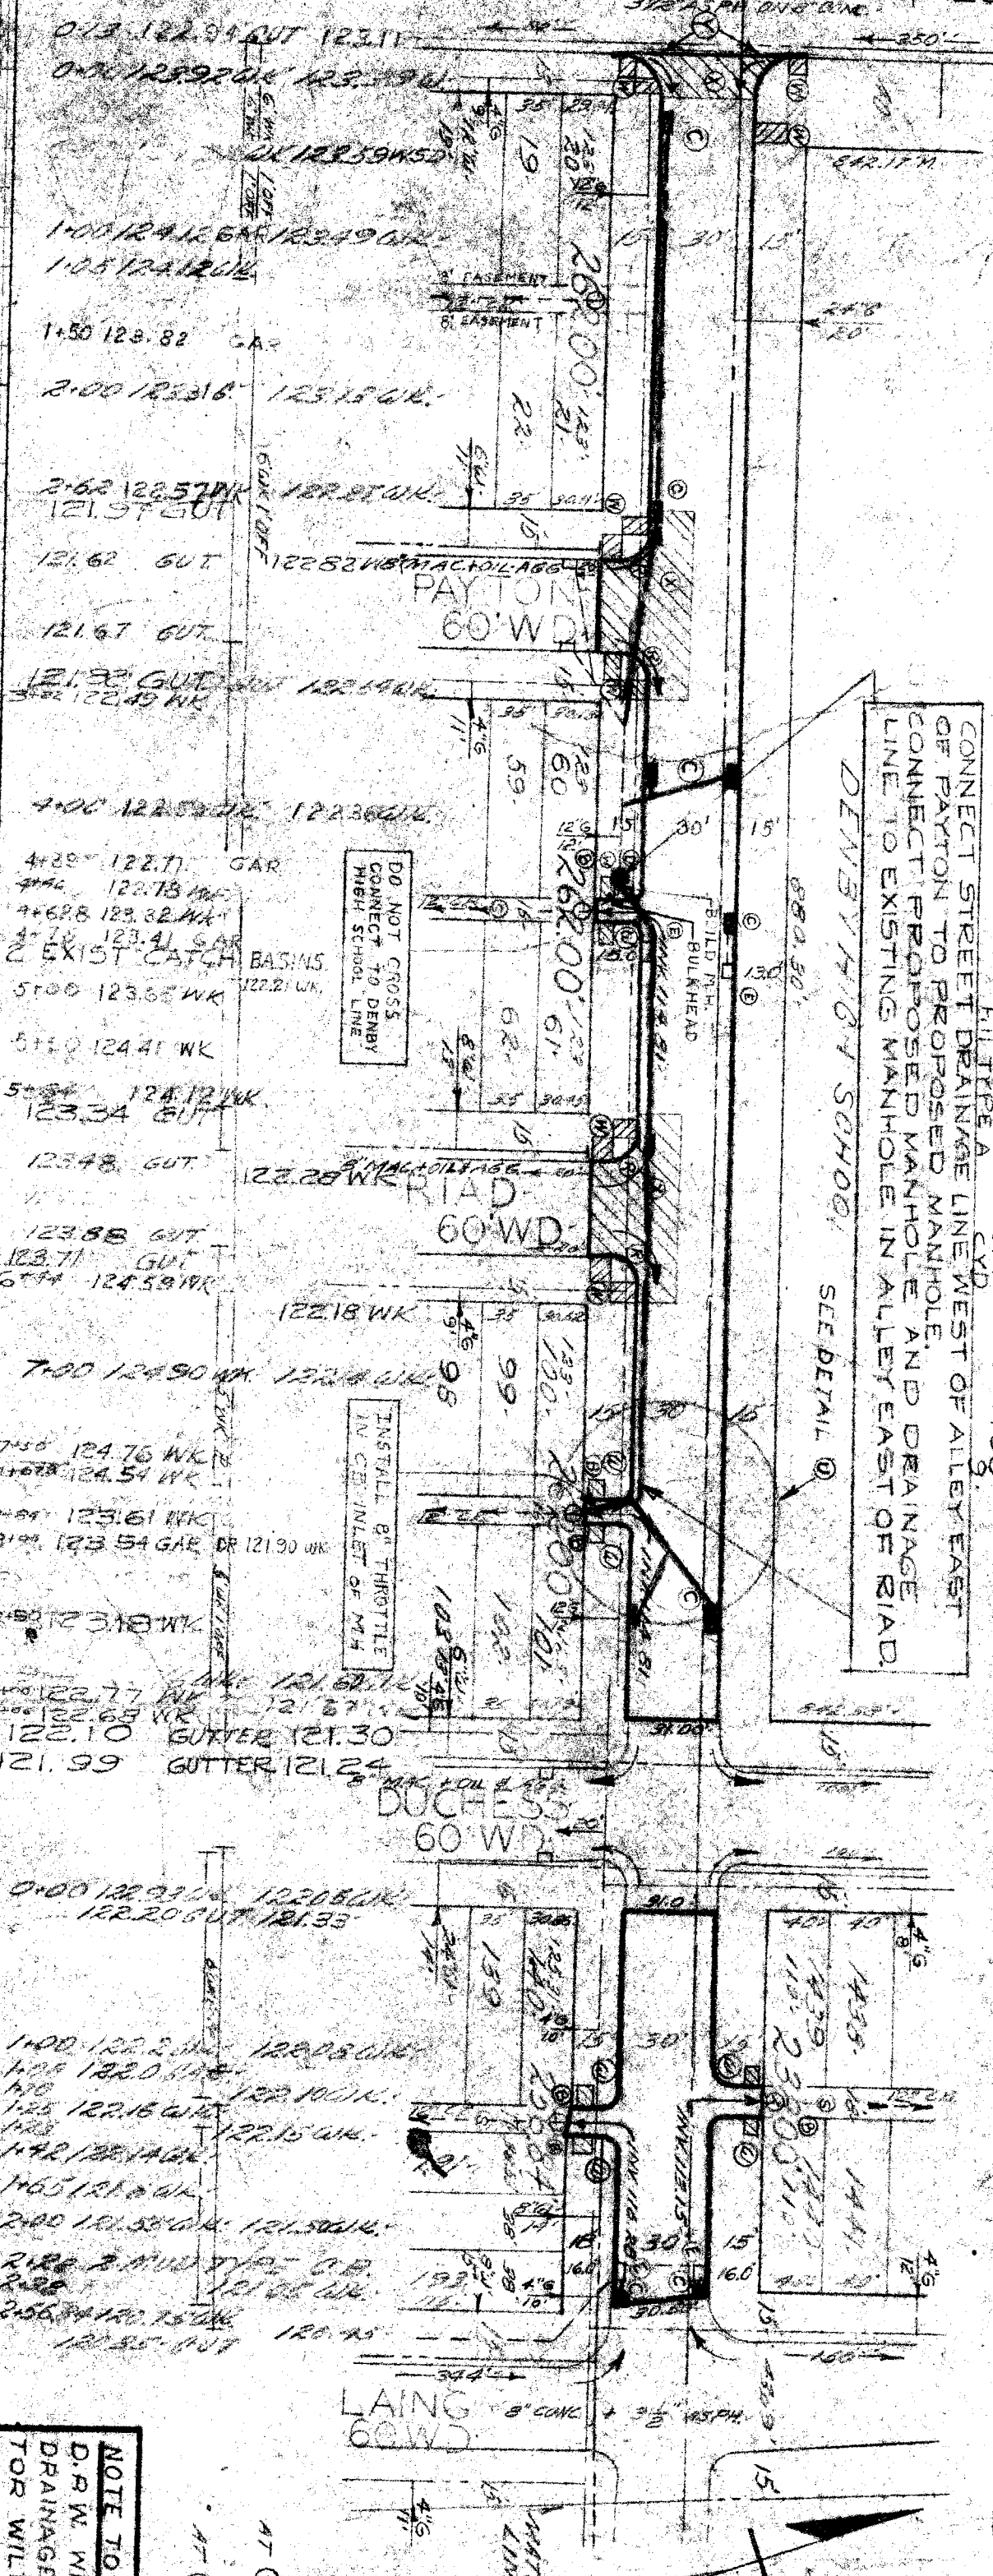

NOTE TO CONTRACTOR:
D.R.W. WILL INSTALL THE DRAINAGE AND THE CONTRACTOR WILL ADJUST ACCORDING.

NOTE TO INSPECTOR:
SEWER MAINTENANCE MUST BE NOTIFIED TEN DAYS PRIOR TO THE CONTRACTOR'S STARTING DATE.

ALLEY ON PAYTON BETWEEN RIAD AND DUCHESNE

ALLEY ON GRAYTON BETWEEN RIAD AND DUCHESNE

ALLEY ON PAYTON BETWEEN RIAD AND DUCHESNE

ALLEY ON GRAYTON BETWEEN RIAD AND DUCHESNE

