
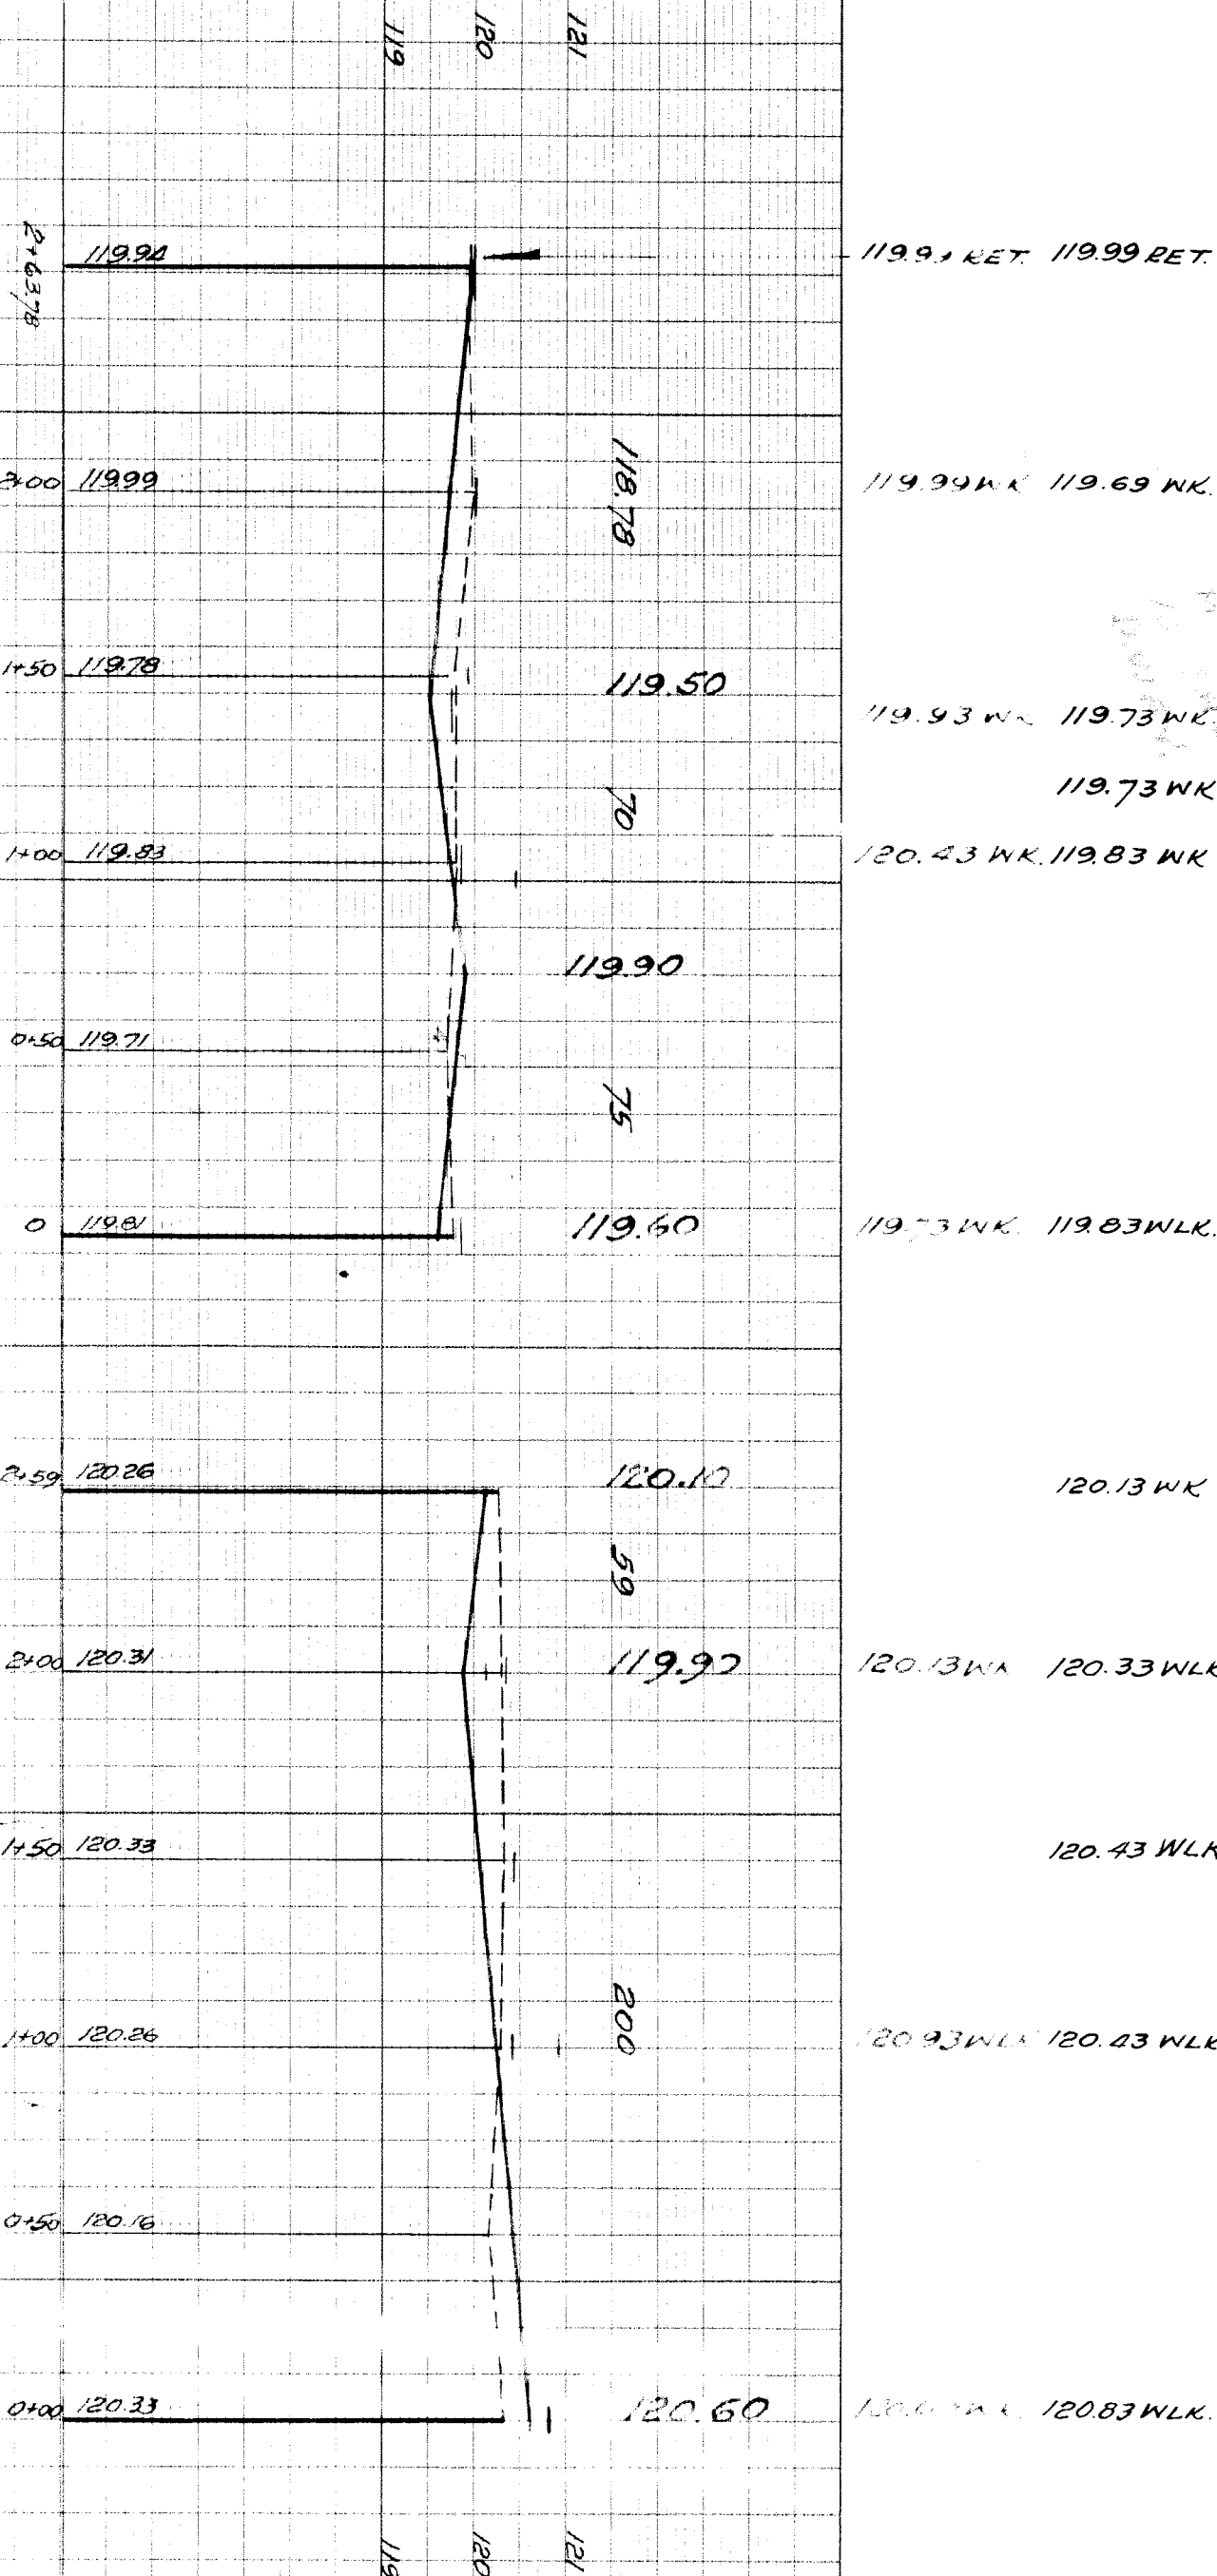


SEWER	JOB NO.	PROGRESS	QUANTITIES	LOTS	CITY	LOTS	CITY	NON. SCALE	BOOK	DATE	DESIGNED BY
INDEXED	BLUE PRINT ISSUED FOR	START	EXCAVATION					1" = 2'	1298	MAY 16, 1944	M. J. Mox...
REVISIONS	GRADE ONLY	FINISH	STRAIGHT CURB NEW					PLAN			TRACED BY
	CATCH BASINS		OLD CURB RESET					CHECKED			G. B. Kour...
	PAVING CLASS		CIRCULAR CURB					DATE			CHECKED BY
	DEPT. OF WATER SUPPLY		PAVING					PROJECT			G. B. Kour...
	GAS CO.		CONCRETE BASE					GRADE			APPROVED
								DRIVE			J. L. ...
								LENGTH			ENGINEER OF STREETS
								CITY			ASSIST. CITY ENGINEER
								LENGTH			
								CITY			
								LENGTH			
								CITY			

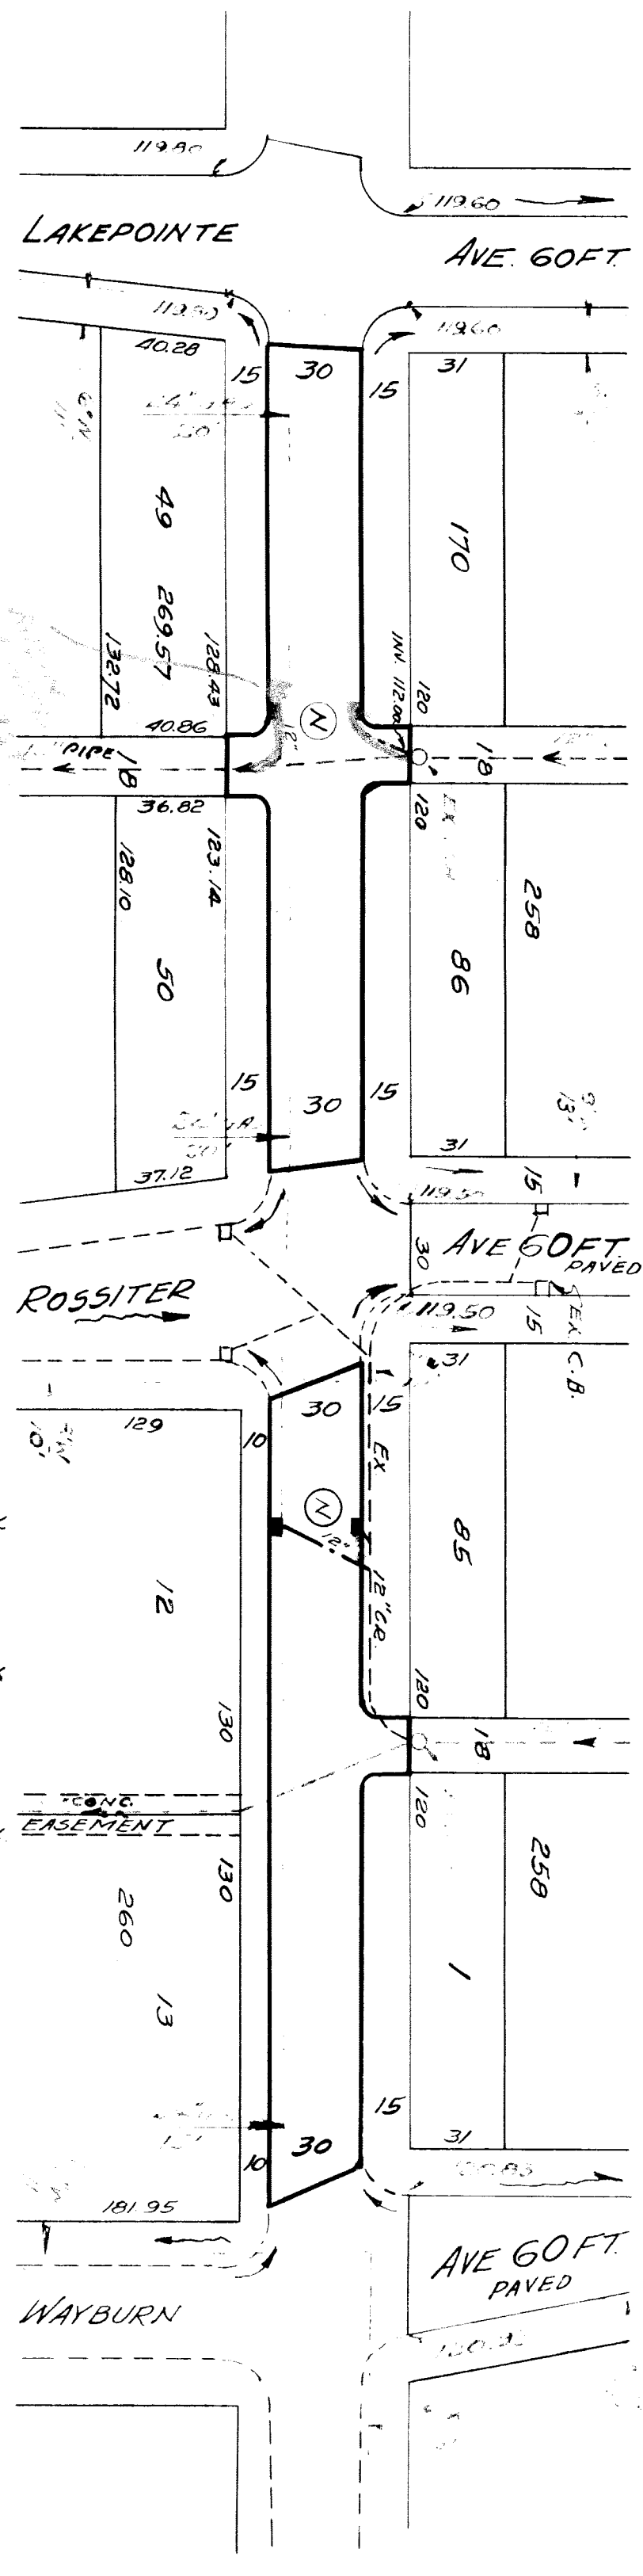

Assign. # 7153

DEPARTMENT OF PUBLIC WORKS DETROIT

CITY ENGINEER'S OFFICE - DIVISION OF PAVING DESIGN

STREET PAVING PLAN

GRAYTON

NAME OF STREET: W. LAKEPOINTE

FROM: E. L. WAYBURN

TYPE OF PAYMENT: _____

WIDTH: 30

INDEX NO: 36

TOPO NO: 97

RECORD NO: _____

NUMBER OF SHEETS: 1

SHEET NO: 1

Requested by Weber 4-28-44

BENCH MARKS
 B.M. # 97254A IS A CONCR. MONUMENT ON THE
 S.E. COR. ROSSITER & GRAYTON

NOTE:
 AT POINTS (N) CONSTRUCT & CONNECT TO EXISTING
 CATCH BASINS AND OUTLETS AS SHOWN.

DEPARTMENT OF PUBLIC WORKS
 DIVISION OF PAVING DESIGN