

1/23/2016  
 10/13/16  
 7/31/14/18  
 OK (initials) 10/24/15

SEWER	OK (initials) 10/24/15
REVISIONS	PLAN CHANGED CURTIS TO 108' NORTH
DATE	7/31/14/18
BY	8
DESCRIPTION	PLAN CHANGED CURTIS TO 108' NORTH
DATE	7/31/14/18
BY	8
DESCRIPTION	PLAN CHANGED CURTIS TO 108' NORTH
DATE	7/31/14/18
BY	8
DESCRIPTION	PLAN CHANGED CURTIS TO 108' NORTH

**NOTE:**  
 BEFORE STARTING CONSTRUCTION CONTRACTOR  
 MUST CHECK WITH UTILITIES FOR LOCATIONS OF  
 EXISTING STRUCTURES WHETHER OR NOT INDI-  
 CATED ON PLANS

PLAN SCALE DISTORTED  
 LOTS & ALLEYS 1" = 100'  
 STREET WIDTHS 1" = 50'

DRAINAGE COMPLETED  
 PAVING COMPLETED

QUANTITIES	ESTIMATED	FINAL
EXCAVATION CU YDS.		
NEW CURB LIN. FT.		
PAVING SQ. YDS.		
SIDWALK SQ. FT.		
MANHOLES ADJUST		
CONSTRUCT		
BASINS		
SEWER "12" LIN. FT.		
SEWER "18" LIN. FT.		
NON. SCALE	1" = 50'	ROOM	1640	PAGE	1
VER. SCALE	1" = 4'	DATE	10-16-45		
PLAN	P.M.	PROFILE	P.M.	COMPLETED	
CHECKED	R.E.R.	GRADE	P.M.	CHECKED	
REVISIONS					
NO.					
DATE					
BY					
DESCRIPTION					
DATE					
BY					
DESCRIPTION					

DESIGNED BY	Rem
DRAWN BY	P. MATSUMURA
TRACED BY	P.M.
CHECKED BY	Sherwin Reddick
APPROVED	(Signature)
ENGINEER OF STREETS	(Signature)
ASSISTANT CITY ENGINEER	(Signature)

DEPARTMENT OF PUBLIC WORKS  
 CITY ENGINEER'S OFFICE - DIVISION OF PAVING DESIGN  
**STREET PAVING PLAN**  
**GREENVIEW**

ASSIGNMENT NO. **7718**

INDEX NO. **63**  
 TOPO NO. **104**

RECORD NO. **104**

NAME OF STREET **N.P.L. OF CURTIS**

FROM **MARGARETA**

TO **S.P.L. OF MARGARETA**

WIDTH **30' & 36'**

TYPE OF PAVEMENT

REQUESTED BY: Longfellow Homes Inc.  
 14000 6th River S-28-45

PL.B.M.# 104.252 HANDHOLE MONUMENT N.E. COR. OF SOUTHFIELD AND CURTIS


INSIDE INTERSECTION OF WALKS N.W. CORNER OF CURTIS AND GREENVIEW.

ARROW ON HYDRANT N.E. COR. GREENVIEW & PICKFORD.

ARROW ON HYDRANT S.E. COR. GREENVIEW & MARGARETA.

PL.B.M.# 105.250A HANDHOLE MONUMENT N.E. COR. OF AVON AND SEVEN MILE RD.


ELEV. 175.756

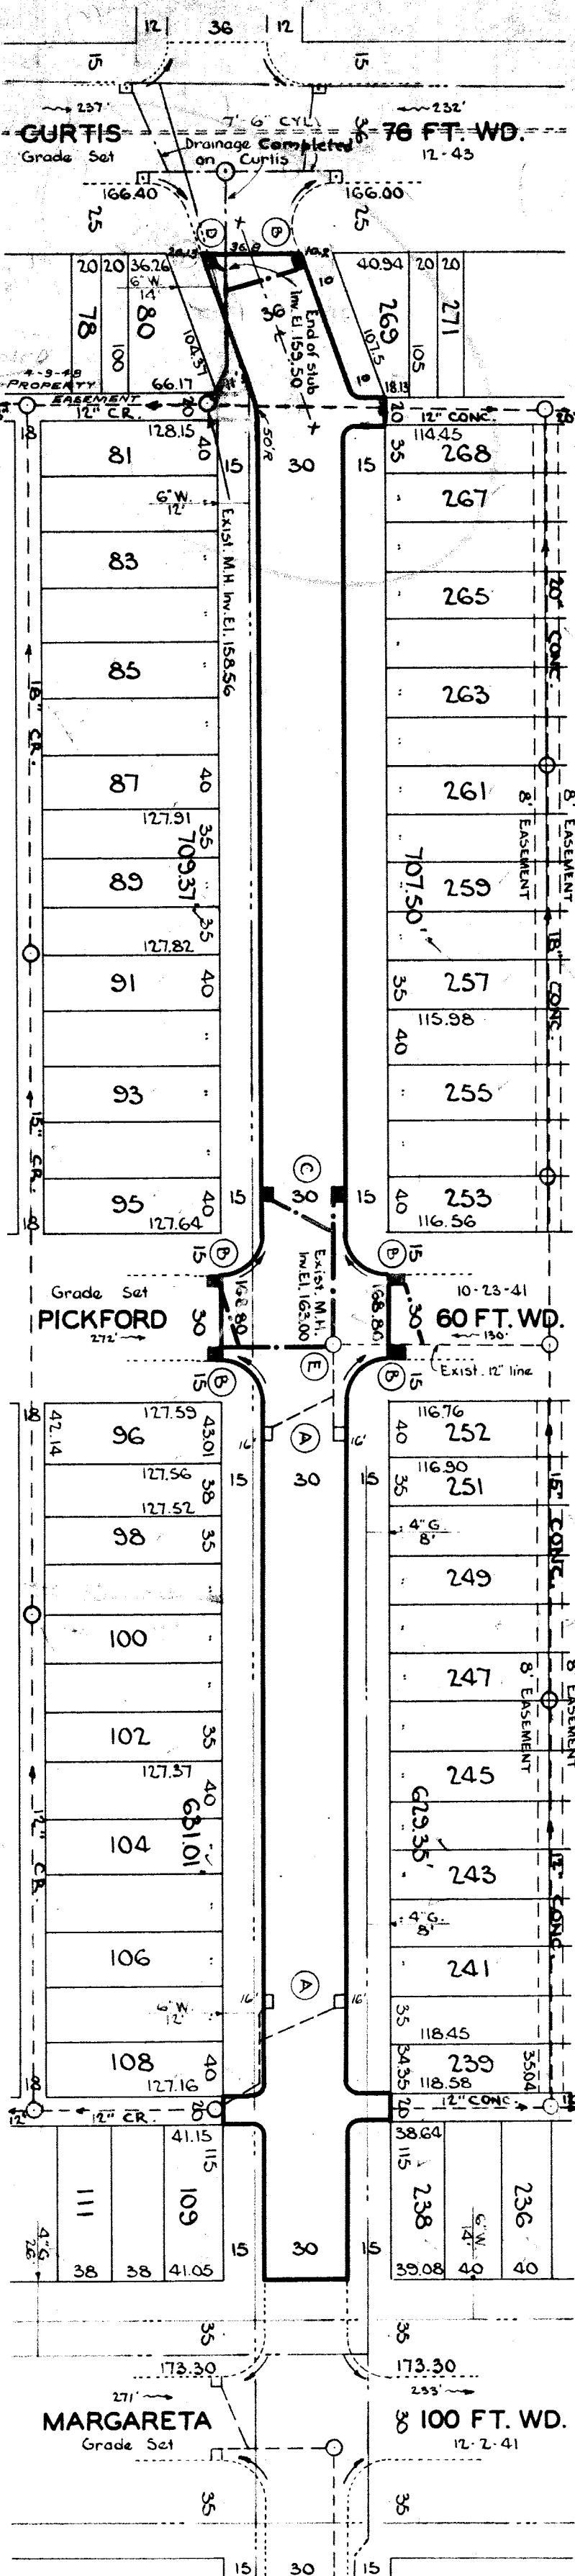

Completed on 11-19-46  
 Curtis 11-19-46

**NOTES:**  
 At (A) ADJUST TOPS OF 4' EXISTING 18" 12" Y BASINS.  
 At (B) CONSTRUCT 5' STD. 18" 12" Y BASINS COMPLETE AND CONNECT AS SHOWN.  
 At (C) CONSTRUCT 2' MODIFIED 18" 12" Y BASINS USING ONE FOOT LENGTH OF 18" STRAIGHT PIPE OVER THE Y TO BASIN USING ONE FOOT LENGTH OF 18" STRAIGHT PIPE OVER THE Y TO CLEAR EXIST. UTILITY.  
 At (D) ADJUST TOP OF 1' EXISTING MANHOLE.

CONTRACTOR SHALL FURNISH AND INSTALL STD. FLAT TYPE CATCH BASIN FRAMES AND GRATES.  
 NOTIFY D.P.W. TO SALVAGE OLD CASTINGS.  
 AT X-X CONSTRUCT PAVEMENT AS SHOWN.  
 MARGIN WILL VARY ON E. SIDE.

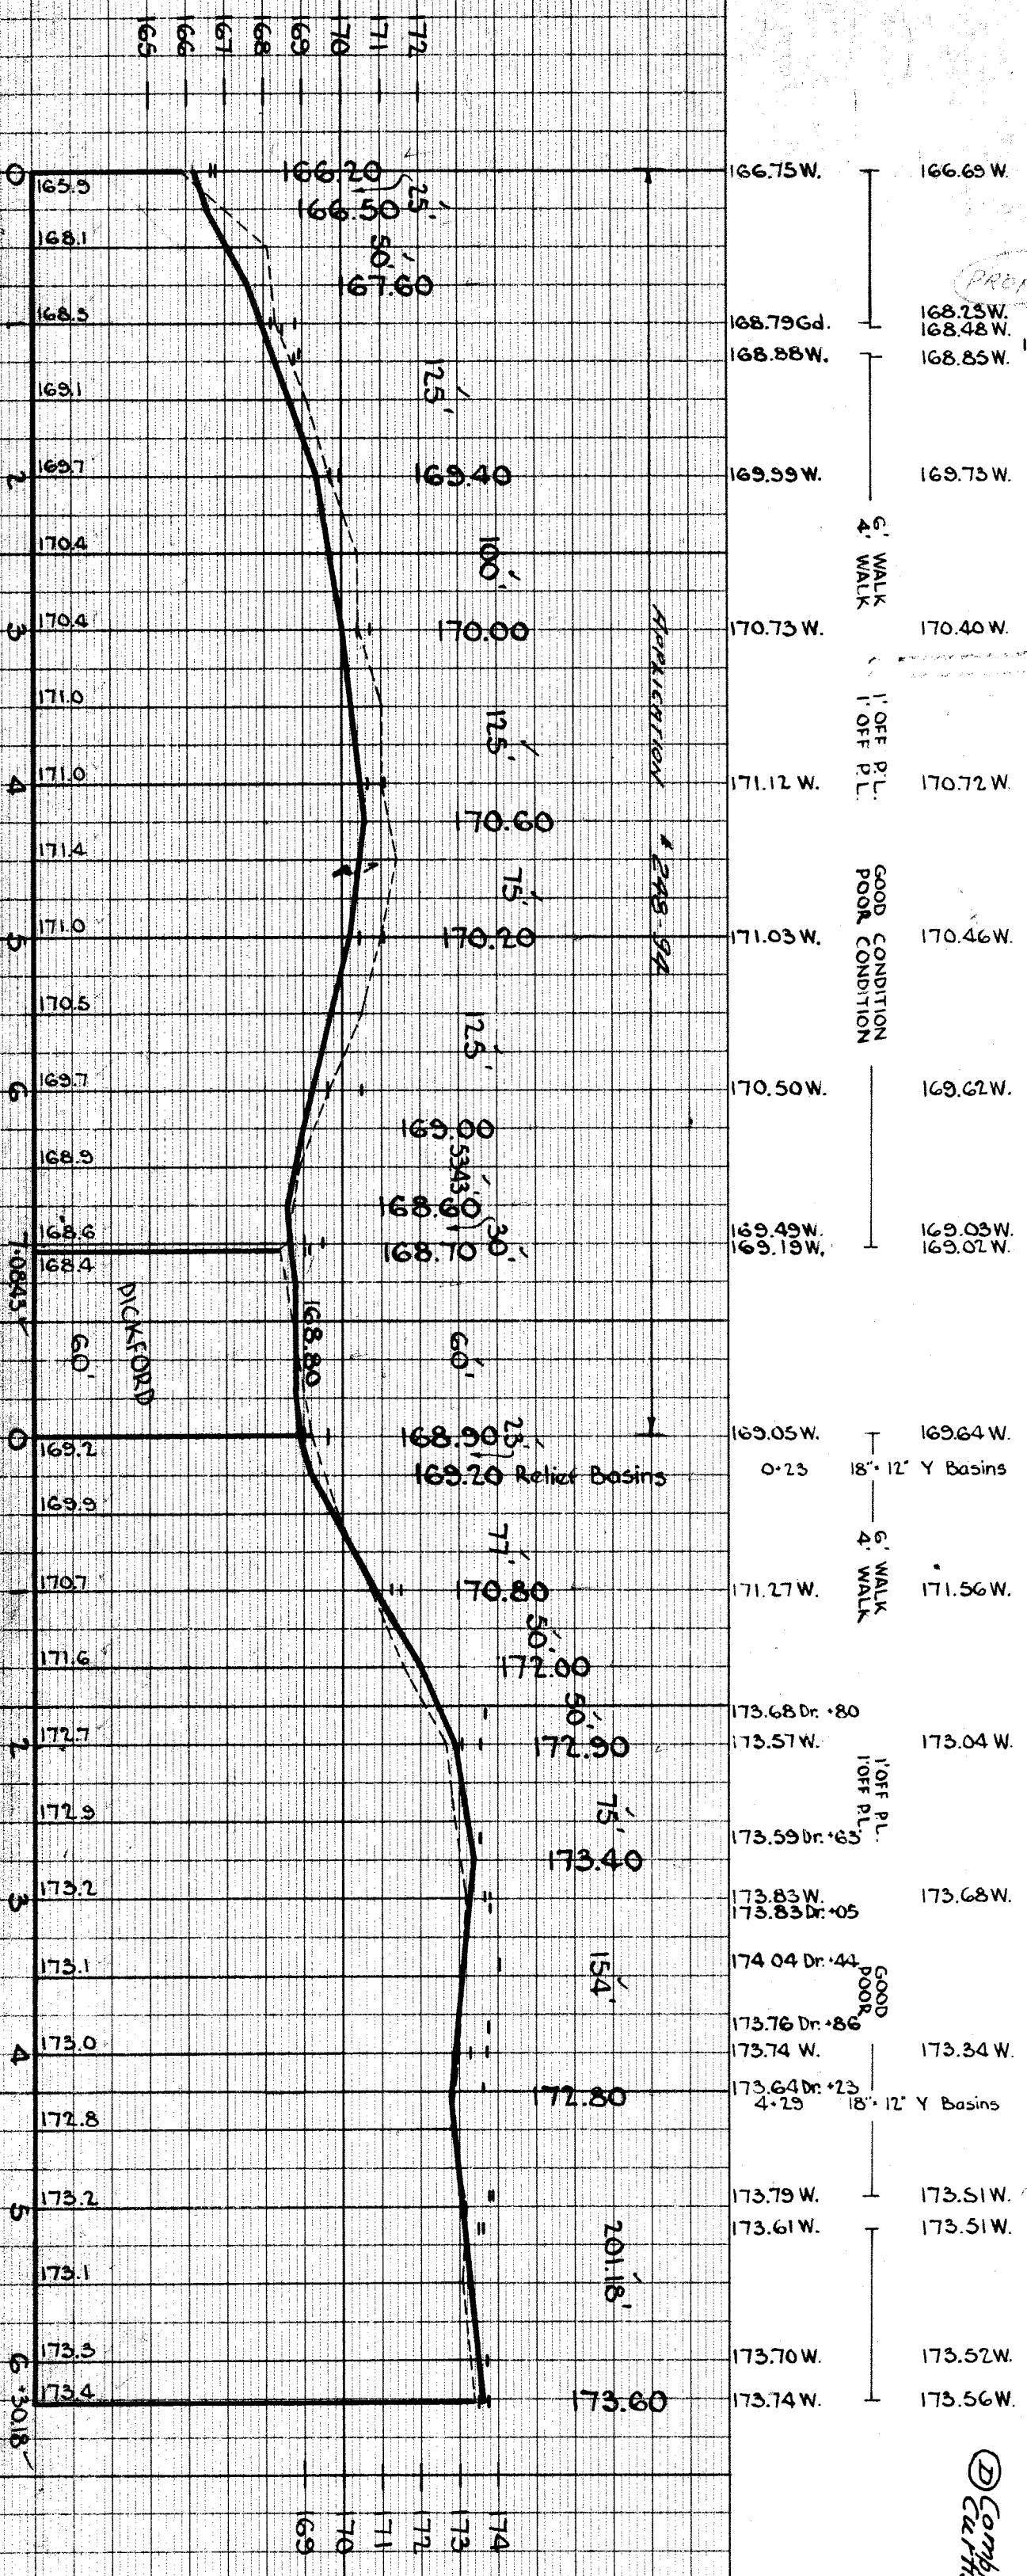

**NOTES:**  
 At (A) ADJUST TOPS OF 4' EXISTING 18" 12" Y BASINS.  
 At (B) CONSTRUCT 5' STD. 18" 12" Y BASINS COMPLETE AND CONNECT AS SHOWN.  
 At (C) CONSTRUCT 2' MODIFIED 18" 12" Y BASINS USING ONE FOOT LENGTH OF 18" STRAIGHT PIPE OVER THE Y TO BASIN USING ONE FOOT LENGTH OF 18" STRAIGHT PIPE OVER THE Y TO CLEAR EXIST. UTILITY.  
 At (D) ADJUST TOP OF 1' EXISTING MANHOLE.

CONTRACTOR SHALL FURNISH AND INSTALL STD. FLAT TYPE CATCH BASIN FRAMES AND GRATES.  
 NOTIFY D.P.W. TO SALVAGE OLD CASTINGS.  
 AT X-X CONSTRUCT PAVEMENT AS SHOWN.  
 MARGIN WILL VARY ON E. SIDE.