



DEPARTMENT OF PUBLIC WORKS
CITY ENGINEER'S OFFICE - DIVISION OF PAVING DESIGN
STREET PAVING PLAN

NAME OF STREET: **GREENVIEW AVE. 50'**
 FROM: **PAUL**
 TO: **TIREMAN**
 TYPE OF PAVEMENT: _____
 WIDTH: _____

NUMBER OF SHEETS: **4**
 SHEET NO.: **1**

CARD NO. **0**
 INDEX TOPO NO. **40 98**
 RECORD NO. **0**

DESIGNED BY <i>E. McGEE</i>	BOY-1440 PAGE 3	CITY	LOTS	QUANTITIES	PROGRESS	JOB NO. C-2041
DRAWN BY <i>E. McGEE</i>	DATE 7-31-39	CITY	LOTS	EXCAVATION	START	BLUE PRINT ISSUED FOR:
TRACED BY <i>E. McGEE</i>	COMPUTED	CITY	LOTS	STRAIGHT CURB NEW	FINISH	GRADE ONLY
CHECKED BY <i>E. McGEE</i>	CHECKED 1/6	CITY	LOTS	OLD CURB RESET		CATCH BASINS
APPROVED	LENGTH 4926.06	CITY	LOTS	CIRCULAR CURB		PAVING-CLASS
	LENGTH 232	CITY	LOTS	PAVING		DEPT. OF WATER SUPPLY
	LENGTH 5158.46	CITY	LOTS	CONCRETE BASE		GAS CO.
		CITY	LOTS			

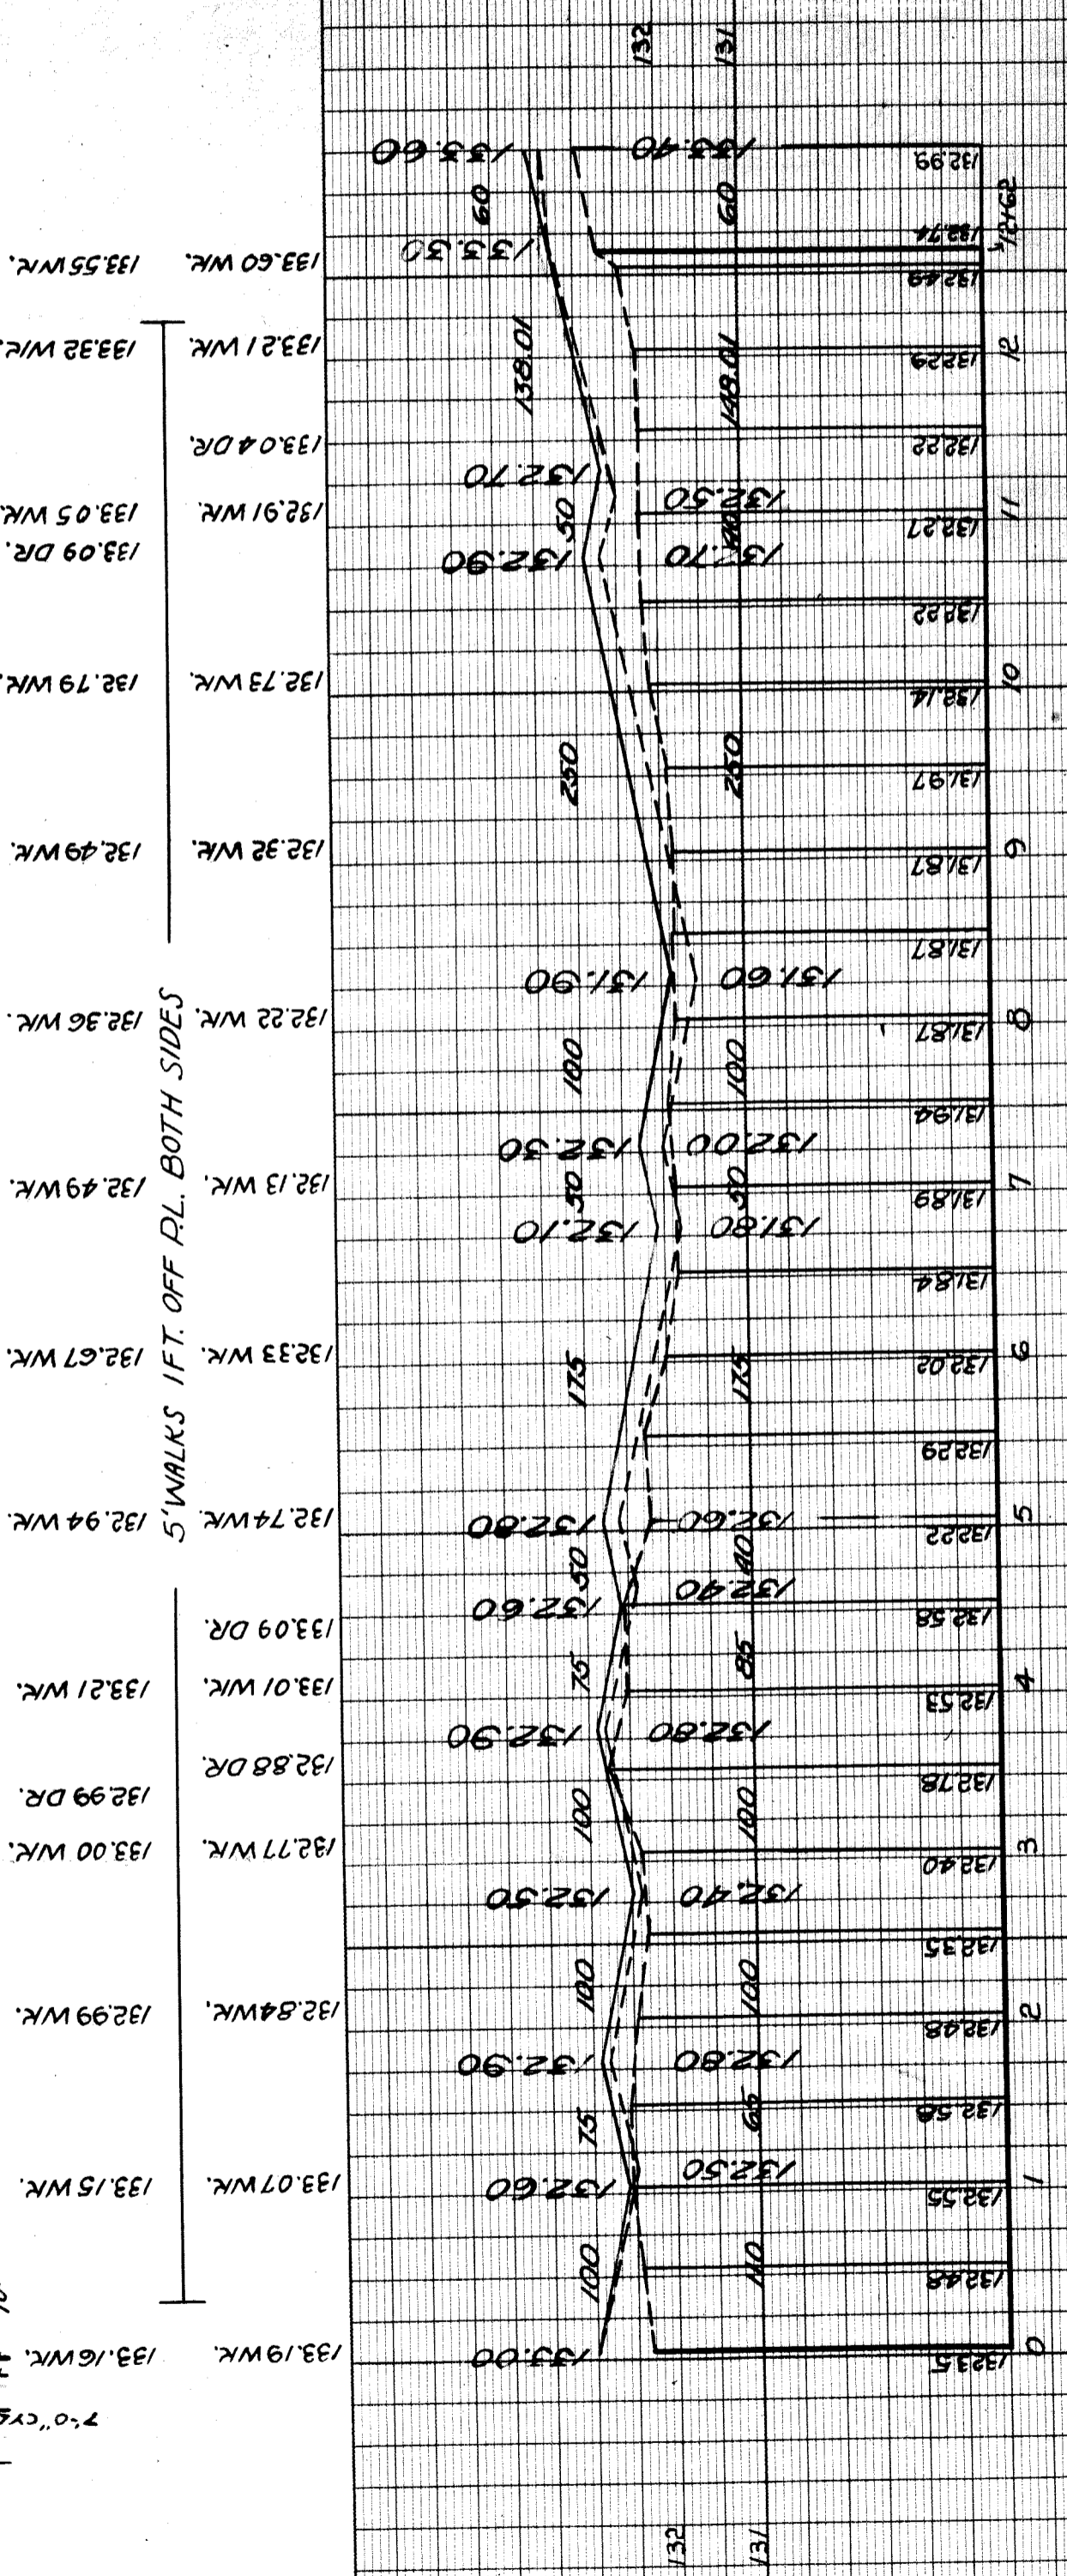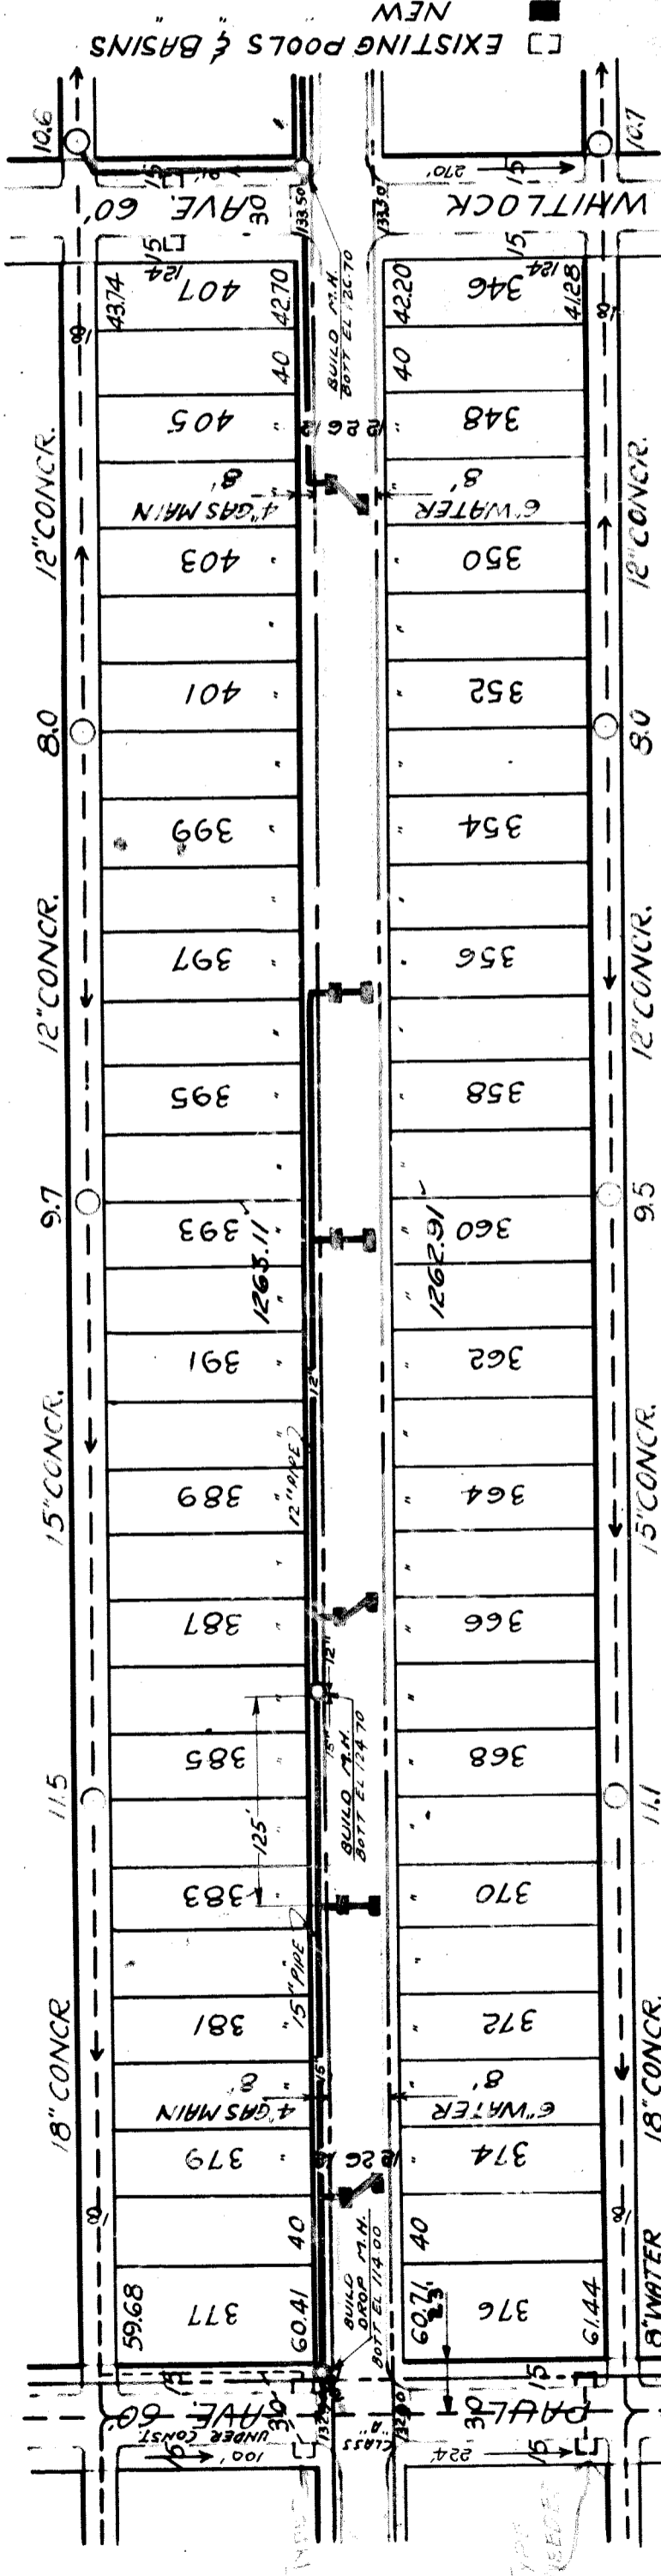

B.M. - ARROW ON HYD. E.S. OF GREENVIEW P.B. 98203
 460' N. OF PAUL 135.45
 B.M. - ARROW ON HYD. SE. COR. WHITLOCK & GREENVIEW 136.53

RUSH
 per CALLAHAN