

REVISIONS

**NOTE**  
 BEFORE STARTING CONSTRUCTION CONTRACTOR  
 MUST CHECK WITH UTILITIES FOR LOCATIONS OF  
 EXISTING STRUCTURES WHETHER OR NOT INDICATED  
 ON PLANS

PLAN SCALE DISTORTED  
 LOTS & ALLEYS 1"=100'  
 STREET WIDTHS 1"=50'

FINISH GRADE CORRECTED  
 FINISH GRADE NOT SHOWN

QUANTITIES	ESTIMATED	FINAL
EXCAVATION CU YDS		
NEW CURB LIN FT		
PAVING SQ YDS		
SIDE WALK SQ FT		
MANHOLE CONSTRUCT		
ADJUST		
EDUC		
CONSIDER		
NEW BASE		
NEW ASPHALT		
NEW BITUM		

NO. SCALE 1"=100'	BOOK 1499 PAGE 66
AREA SCALE 1"=2'	DATE 1-5-46
PLAN	LG.WT. COMPUTED
CHECKED S.S.	LG.WT. CHECKED
LOT 21	2,231.72
LOT 22	1,601.00
FINAL 21	2,391.72
LENGTH	1,115.86
WIDTH	80.00
AREA	195,186

DESIGNED BY	
DRAWN BY	L.G. VAN TUYL
TRACED BY	
CHECKED BY	
APPROVED BY	


DEPARTMENT OF PUBLIC WORKS  
 CITY ENGINEER'S OFFICE - DIVISION OF PAVING DESIGN  
 STREET PAVING PLAN  
 GREENVIEW

NAME OF STREET  
 N.P.L. OF PEMBROKE AVE.  
 S.P.L. OF TROJAN AVE.

WIDTH 30'

REQUESTED BY Green Bros. Bldg. Co., 3743 Lawrence Ave. 12-27-45  
 Application # 249-2 2-11-46

INDEX MAP NO. 63105  
 SHEET 1 OF 1 SHEETS  
 EQUIPMENT NO. 7861

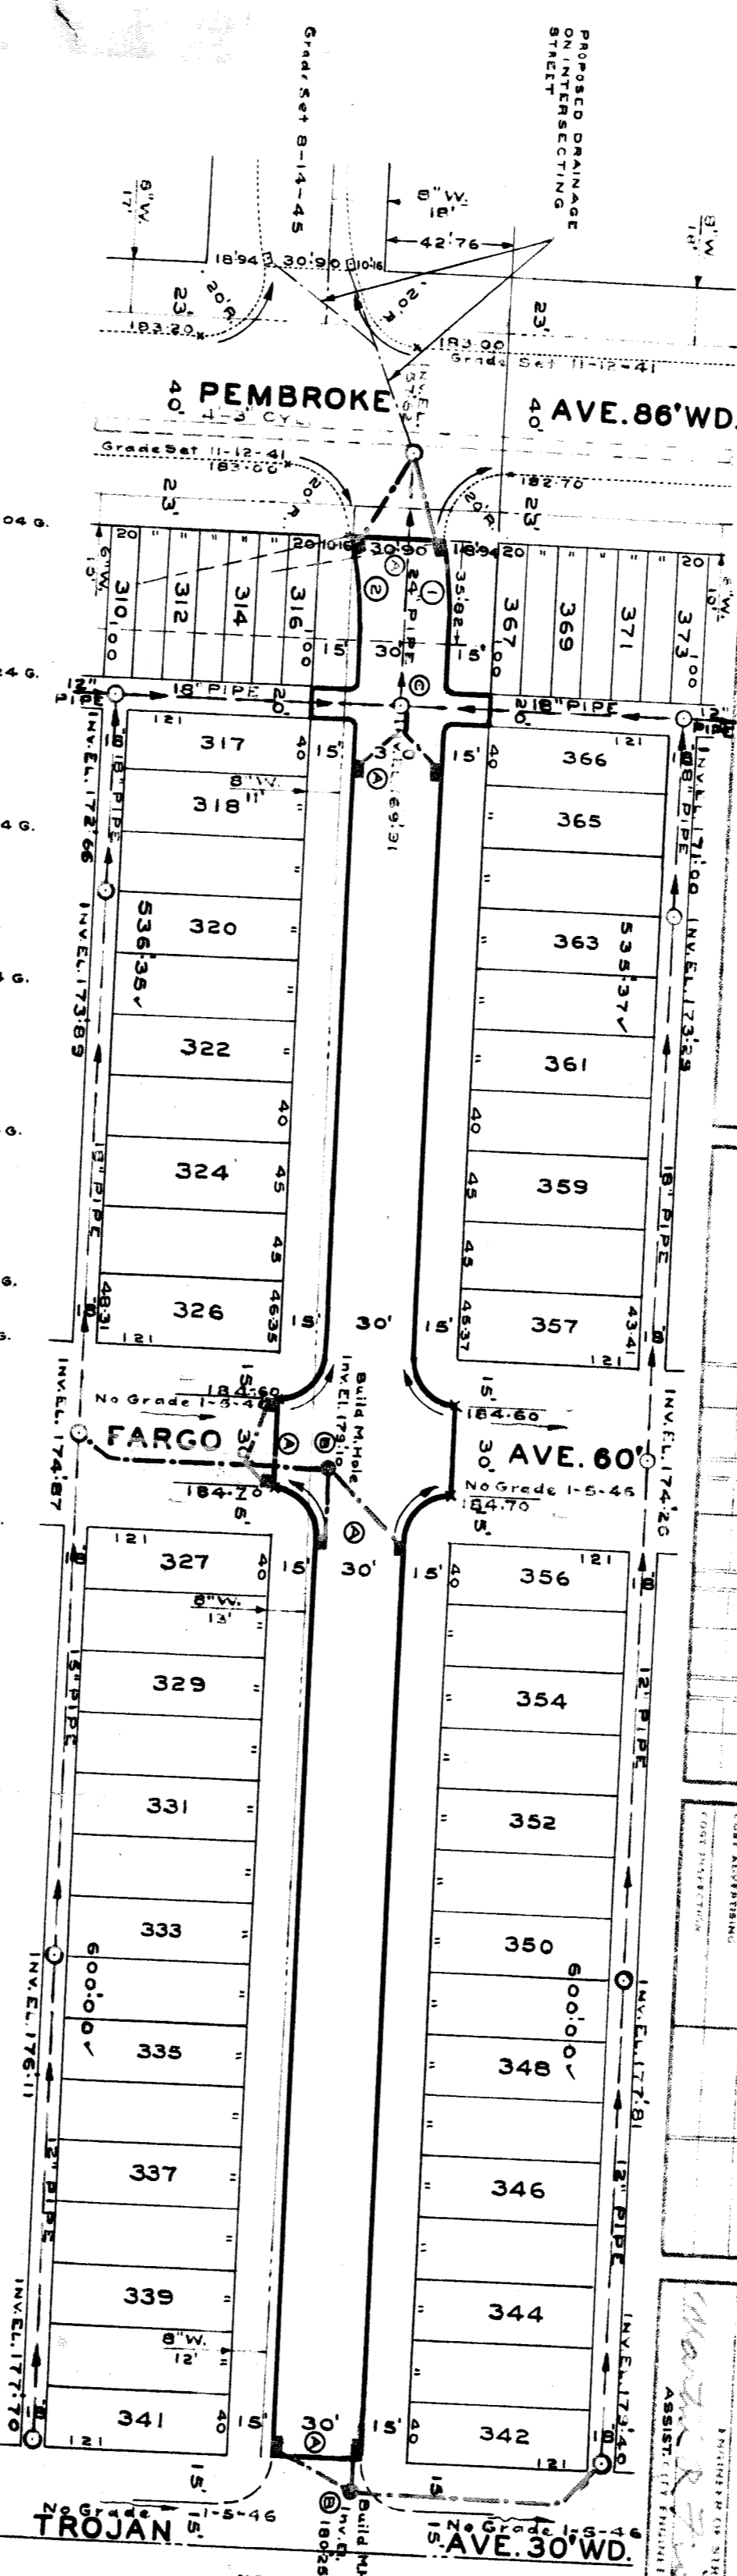

**NOTE**  
 AT (A) CONSTRUCT STD. 18\"/>
 AT (B) CONSTRUCT STD. MANHOLES COMPLETE AND CONNECT TO  
 AT (C) ADJUST TOP OF EXISTING MANHOLE.

**BENCH MARKS**  
 PRECISION LEVEL MARKS  
 MONUMENT AT N.E. CORNER OF AVON & PEMBROKE  
 MONUMENT AT N.E. CORNER OF PEMBROKE &  
 TOP OF LETTER 'I' IN WATER ON WATER GATE AT N.E.  
 CORNER OF FARGO & GREENVIEW 186.69  
 TOP OF LETTER 'I' IN WATER ON WATER GATE AT S.E.  
 CORNER OF TROJAN & GREENVIEW 186.25

**NO GAS I-5-46**

