

#	REVISION	DATE
1	OLD MAP	8-14-45
2		
3		
4		
5		
6		
7		
8		
9		
10		

NOTE: BEFORE STARTING CONSTRUCTION CONTRACTOR MUST CHECK WITH UTILITIES FOR LOCATION OF EXISTING STRUCTURES WHETHER OR NOT INSTALLED ON PLANS.

PLAN SCALE DISTORTED

STREET WIDTHS: 1" = 50'

SURVEY 5-25-49 NO CHANGE 8-10-48

DRAINAGE COMPLETED

PAVING COMPLETED

C.C. 7-27-49

QUANTITIES	ESTIMATED
EXCAVATION CU YDS	LOTS
NEW CURB LIN. FT.	CITY
PAVING SQ. YDS	LOTS
ADJUST	CITY
CONTRACT	
ADJUST	
CONSTRUCT	
CONSTRUCT	
CONSTRUCT	

DATE	12-1-48
SCALE	1" = 2'
PROJECT	GREENVIEW
PROF.	J.E.
CHECKED	J.E.
APPROVED	J.E.
DATE	12-7-48
SCALE	1" = 2'
PROJECT	GREENVIEW
PROF.	J.E.
CHECKED	J.E.
APPROVED	J.E.
DATE	12-7-48

DESIGNED BY: L. J. K.

DRAWN BY: J. ERICKSON

TRACKED BY: J. ERICKSON

CHECKED BY: J. ERICKSON

APPROVED BY: J. ERICKSON

ASSIST. ENGINEER

DEPARTMENT OF PUBLIC WORKS

CITY ENGINEERS OFFICE

STREET PAVING PLAN

GREENVIEW

N.P.L. OF ST. MARTINS

28' N.O.F. S.P.L. OF PEMBROKE

INDEX NO. 63 105




RECORD NO. 49-9

FILE NO. 28' N.O.F. S.P.L. OF PEMBROKE

DATE OF PLAN: 12-1-48

SCALE: 1" = 2'

SHEET 3 OF 3

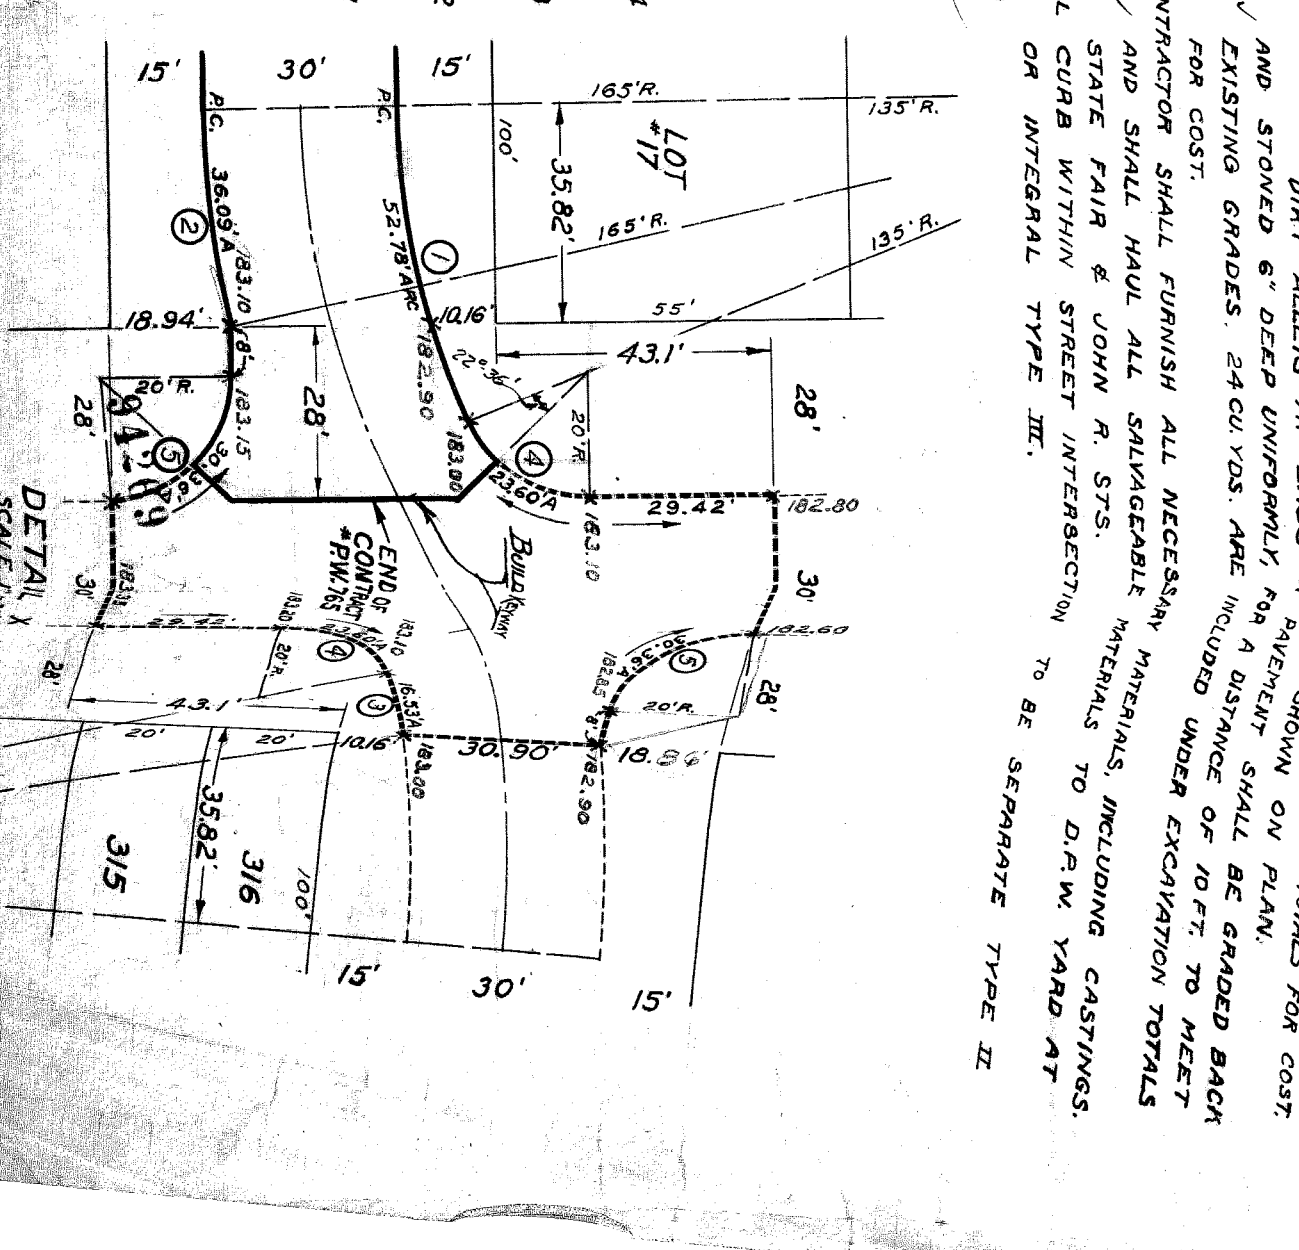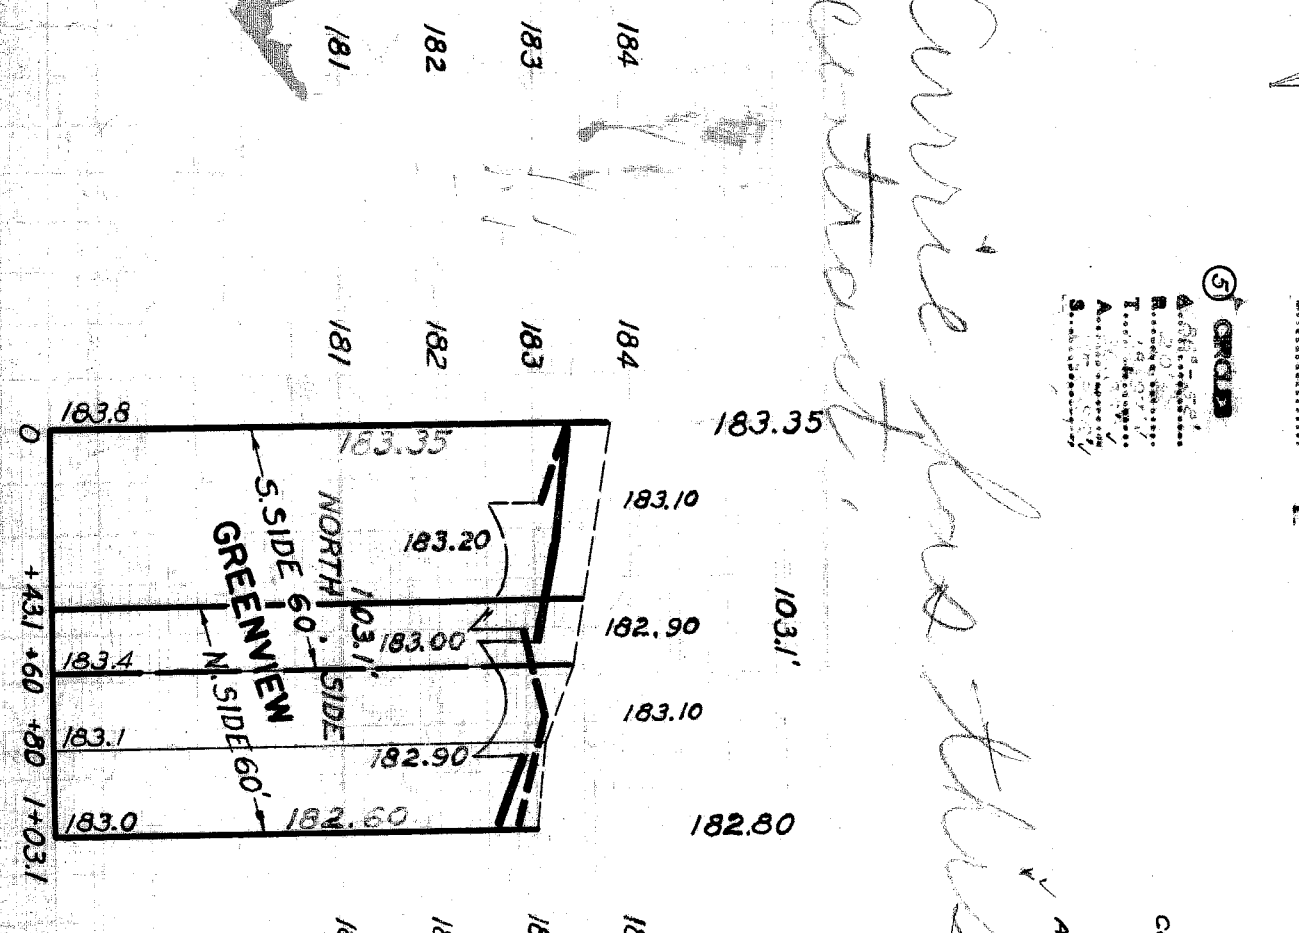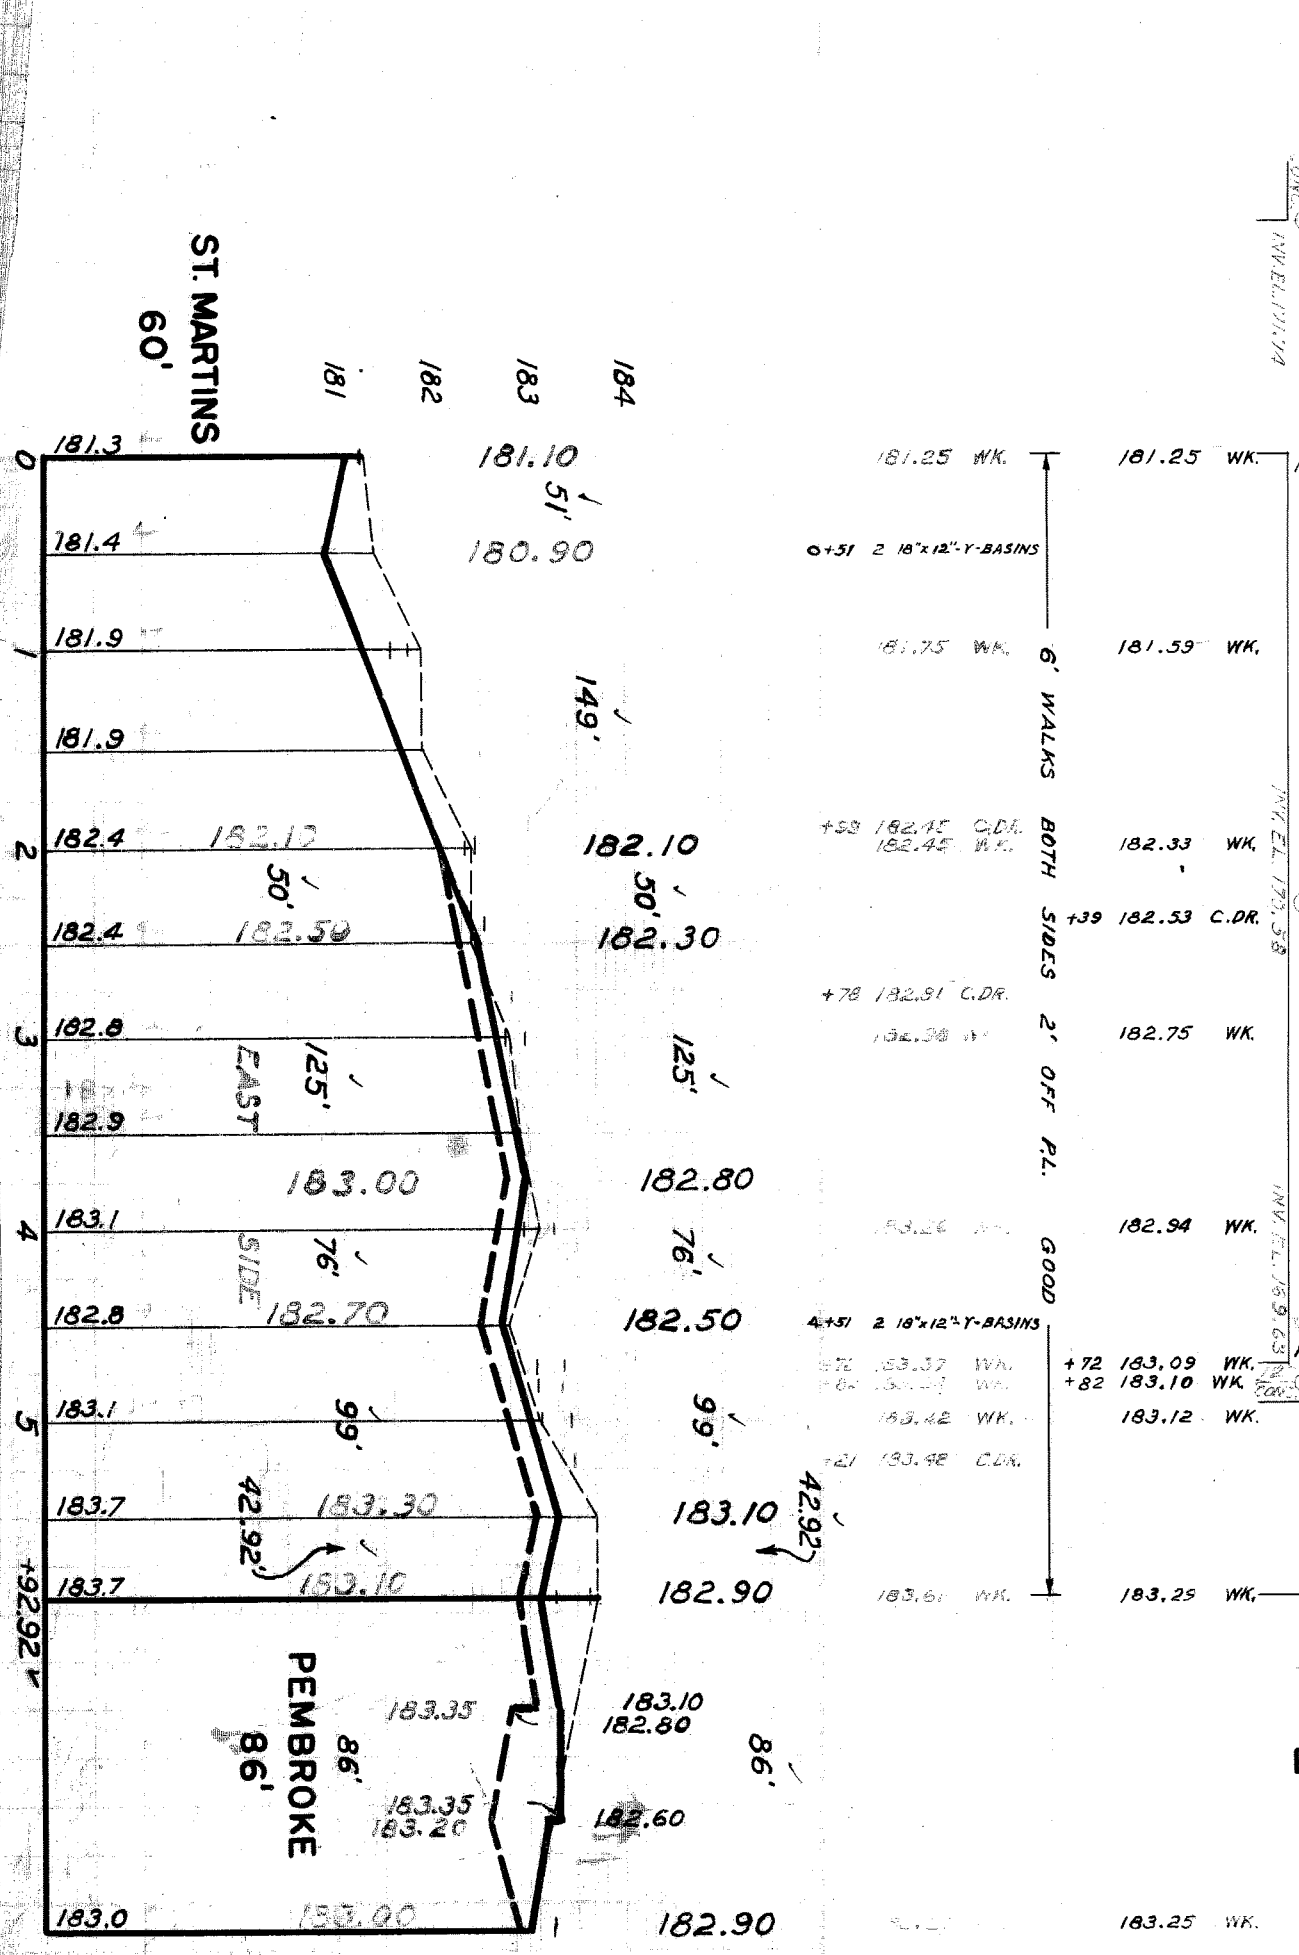

*Circle for this contract.*

*Accepted 6/18/49*

*has been revised*

*4/14/49*

*of 4/14/49*

FOR INTERSECTION SEE DETAIL X

P.L.B.M. # 105-2504 NE CORNER SEVEN WILE & AVON BENCH MARKS

ARROW ON HYD. AT NW CORNER GREENVIEW & VASSAR & ST. MARTINS

NOTES:

- ADJUST TOPS OF 6 EXISTING 18"x12" Y-BASINS USING FLAT TYPE FRAMES & GRATINGS.
- ADJUST TOPS OF 2 WATER MANHOLES.
- ADJUST TOPS OF 1 SEWER MANHOLE.
- RECONSTRUCT CONE OF 1 SEWER MANHOLE.
- CONSTRUCT 54. FT. OF STANDARD 4" CONCRETE WALK.
- CONTRACTOR SHALL GRADE BACK AND STONE 6" DEEP UNIFORMLY FOR A DISTANCE OF 15 FT. AND TO MEET EXISTING GRADES. 60 CU YDS. ARE INCLUDED IN EXCAVATION TOTALS SHOWN ON PLAN.
- FOR FULL WIDTH OF STREET AS INDICATED BY CROSS-HATCHED AREA SHOWN ON PLAN.
- CONTRACTOR TO GRUB & REMOVE 1-1.5" DIA. TREE SHOWN ON PLAN.
- DIRT ALLEYS AT ENDS OF PAVEMENT SHALL BE GRADED BACK AND STONED 6" DEEP UNIFORMLY FOR A DISTANCE OF 10 FT. TO MEET EXISTING GRADES. 24 CU YDS. ARE INCLUDED UNDER EXCAVATION TOTALS FOR COST.
- CONTRACTOR SHALL FURNISH ALL NECESSARY MATERIALS, INCLUDING CASTINGS, AND SHALL HAUL ALL SALVAGEABLE MATERIALS TO D.P.W. YARD AT OR NEAREST TYPE III.
- ALL CURB WITHIN STREET INTERSECTION TO BE SEPARATE TYPE II.

P.W. - 765