

DEPARTMENT OF PUBLIC WORKS DETROIT
 CITY ENGINEERS OFFICE ... DIVISION OF PAVING DESIGN
STREET PAVING PLAN
GREENVIEW

CARD NO. 105
 INDEX TOPO NO. 63
 INDEX NO. 105
 NAME OF STREET 8' N. OF S.P.L. OF TROJAN
 FROM 30' N. OF SPL. OF EIGHT MI. RD.
 TO 30' N. OF SPL. OF EIGHT MI. RD.
 RECORD NO. _____
 TYPE OF PAVEMENT ONE COURSE CONCRETE, INTEGRAL CURB
 WIDTH 30' ± 36'


SEWER	C-327	C-586	C-739A	C-1783
REVISIONS	C-327A	C-587	C-739B	C-1783B
	C-325	C-584	C-733	C-938
	C-326A	C-585	C-739	C-1609

NOTE: BEFORE STARTING CONSTRUCTION CONTRACTOR MUST CHECK WITH UTILITIES FOR LOCATIONS OF EXISTING STRUCTURES WHETHER OR NOT INDICATED ON PLANS.
 PLAN SCALE DISTORTED
 LOTS & ALLEYS 1" = 100'
 STREET WIDTHS 1" = 50'
 DRAINAGE COMPLETED
 PAVING COMPLETED


QUANTITIES	ESTIMATED	FINAL
EXCAVATION CU. YDS.		
NEW CURB LIN. FT.		
PAVING SQ. YDS.		
SIDWALK SQ. FT.		
MANHOLES CONSTRUCT		
ADJUST CONSTRUCT		
CONSTRUCT		
SEWER 12" LIN. FT.		

DESIGNED BY	ERIC KOSTER
DRAWN BY	M. BURGESS
TRACED BY	ERIC KOSTER
CHECKED BY	ERIC KOSTER
APPROVED	

BOOK	1841
DATE	5-20-55
CITY	DETROIT

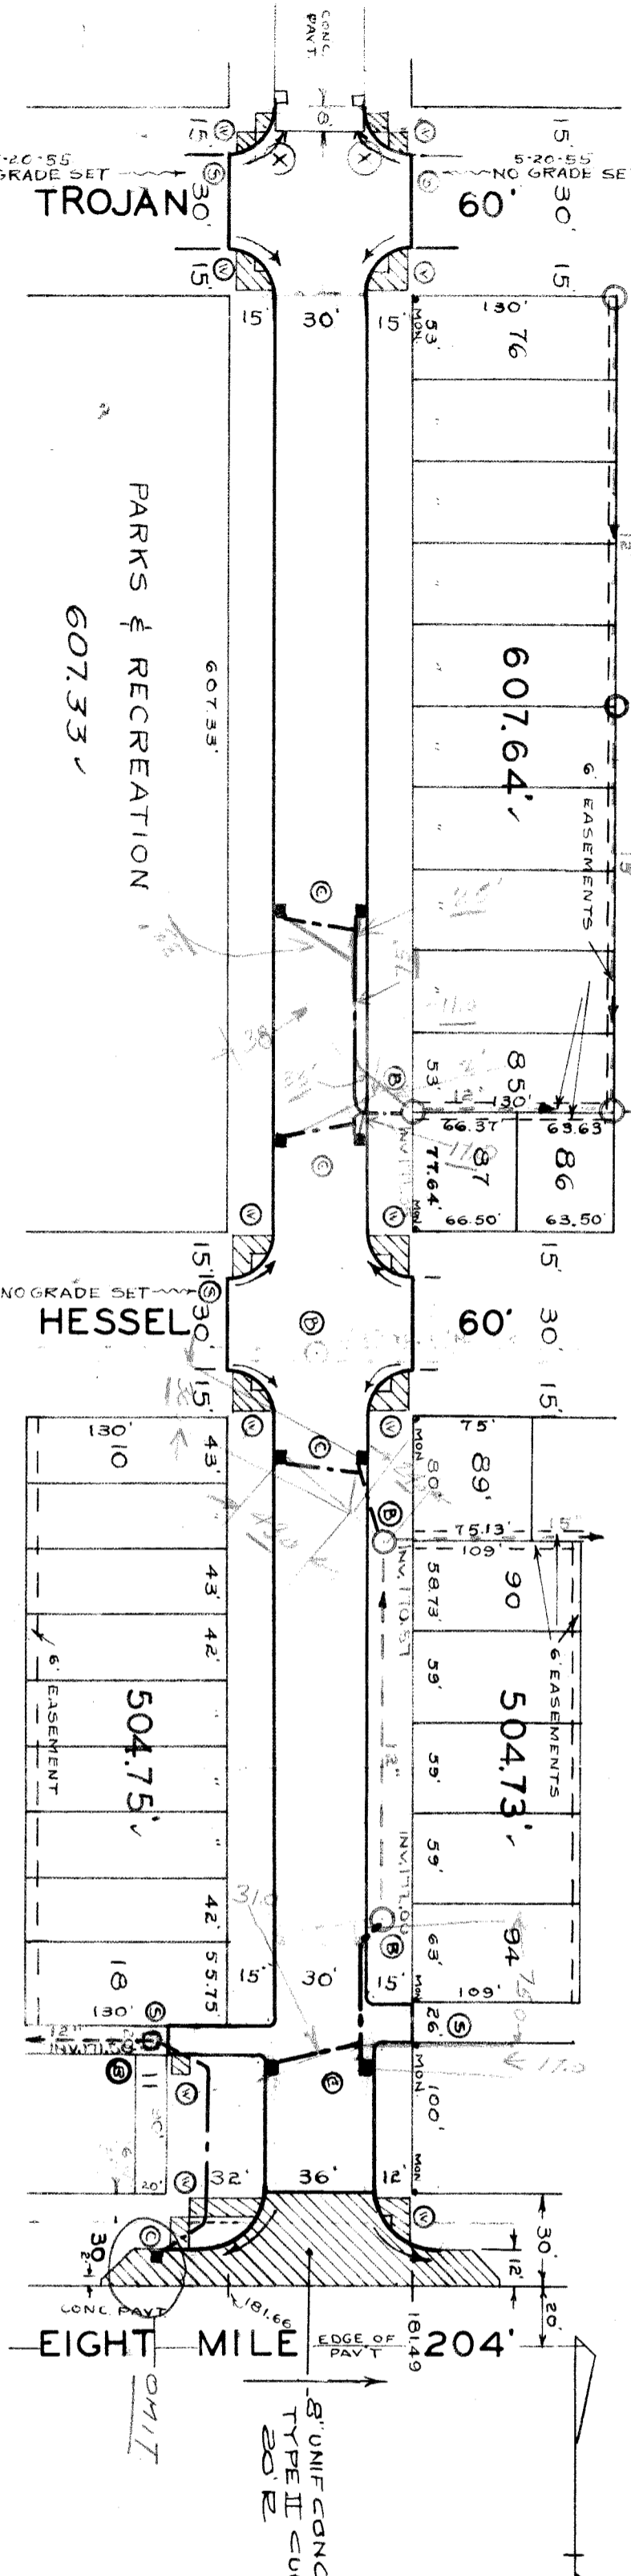

18570	186.12 WK.	186.20 WK			
185	185.54 CURB	185.66			
185.85	185.01 GUT.	185.12			
185.48					
185.15					
185.90					
185.5					
182.281					
182.7					
181.7					
181.5					
180.7					
180.8					
181.9					
181.7					
181.250					
182.5					
181.9					

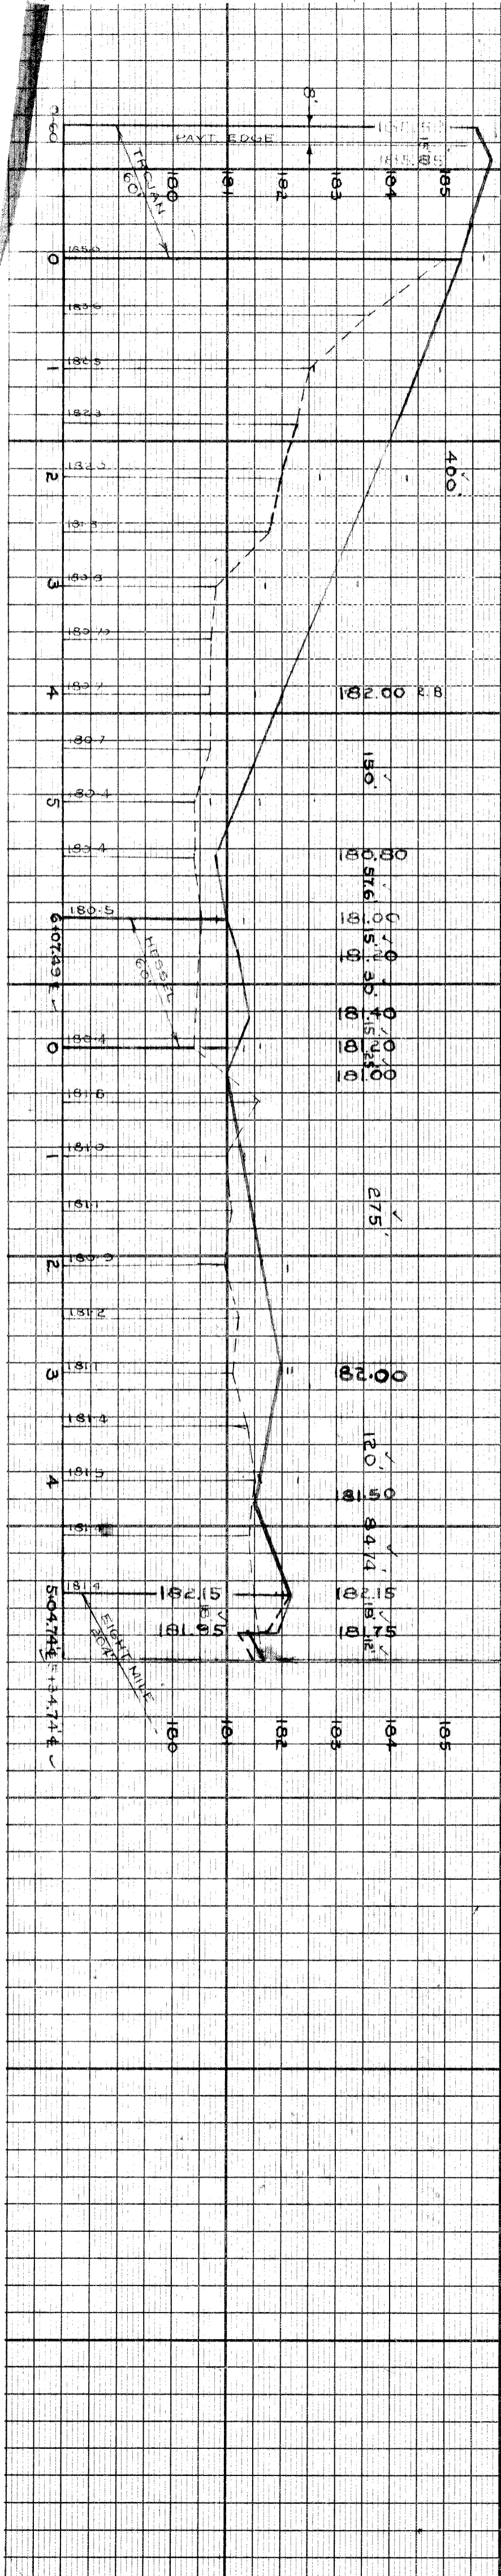

BENCH MARKS
 SUBN MON NW COR. OF GREENVIEW & HESSEL
 PLBM #105-252A SW COR. OF GREENVIEW & 8 MILE
 SUBN MON NE COR. TROJAN & AVON
 ELEV. 181780
 181980
 186980

NOTE:
 FOR SYMBOLS © ETC SEE STD DET DRAWG. C-327
 (X) REMOVE 8 FT. OF TYPE II CURB FOR TOTAL OF 16'
 HORIZONTAL CONTROL BY EXISTING MONUMENTS.