

SEWER *Ok* *5/17/46*

REVISIONS

SUPPLEMENTARY DETAILS

DRAWING NO.

NOTE:
BEFORE STARTING CONSTRUCTION CONTRACTOR
MUST CHECK WITH UTILITIES FOR LOCATIONS OF
EXISTING STRUCTURES WHETHER OR NOT INDICATED
ON PLANS

PLAN SCALE DISTORTED
LOTS & ALLEYS 1" = 100'
STREET WIDTHS 1" = 50'

DRAINAGE COMPLETED
PAVING COMPLETED

QUANTITIES	ESTIMATED	FINAL
EXCAVATION CUBIC YDS. #	367 ✓	—
NEW CURB LIN. FT.	1386 ✓	—
PAVING SQ. YDS.	—	—
MANHOLES CONSTRUCTION	1	—
ADJUST	2	—
SEWERAGE CONSTRUCTION	320 ✓	—
SEWERAGE LIN. FT.	—	—
SEWERAGE LIN. FT.	—	—

FORM SCALE 1" = 100'

DATE MAY 14, 1946

PROJECT 923-985

PROPOSED T.K. 461 92

CITY 923-985

DATE 461 92

APPROVED BY *[Signature]*



DESIGNED BY R. R. E.

DRAWN BY T. KANOW

TRACED BY T. K.


CHECKED BY *[Signature]*

APPROVED BY *[Signature]*

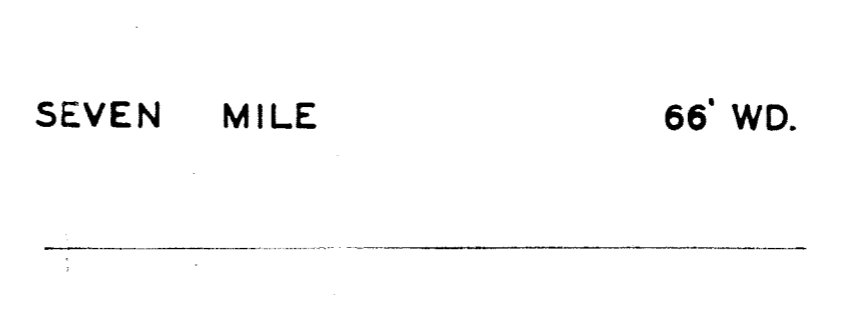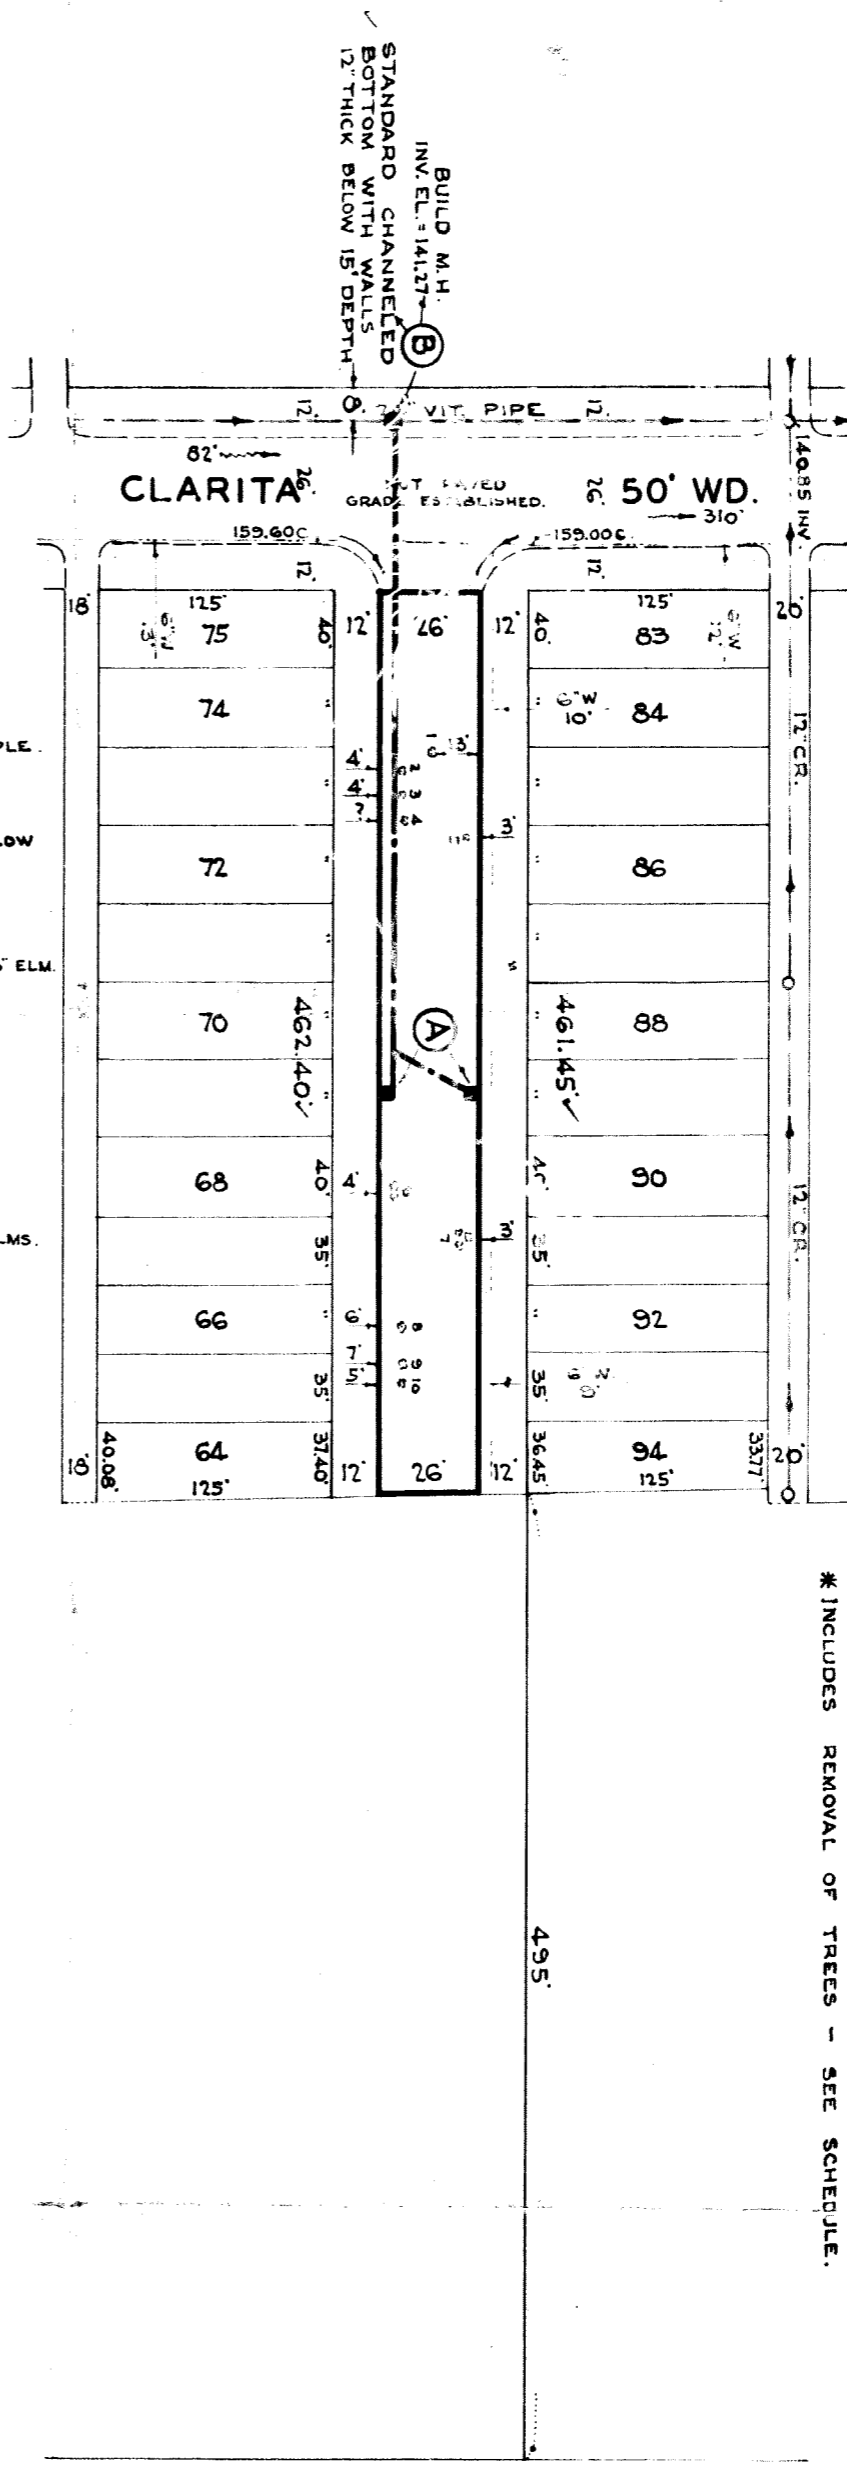

NOTE:-
FOR TREE REMOVAL SEE
TREE REMOVAL SCHEDULE.

NO	WALKS	GR.
158.8	GR.	158.9
0+80	6" MAPLE	156.4
1+21	5" WILLOW	155.2
1+57	TWIN 6" ELM.	154.9
3+15	3" 3" ELM.	154.3
6+7	GR.	153.7

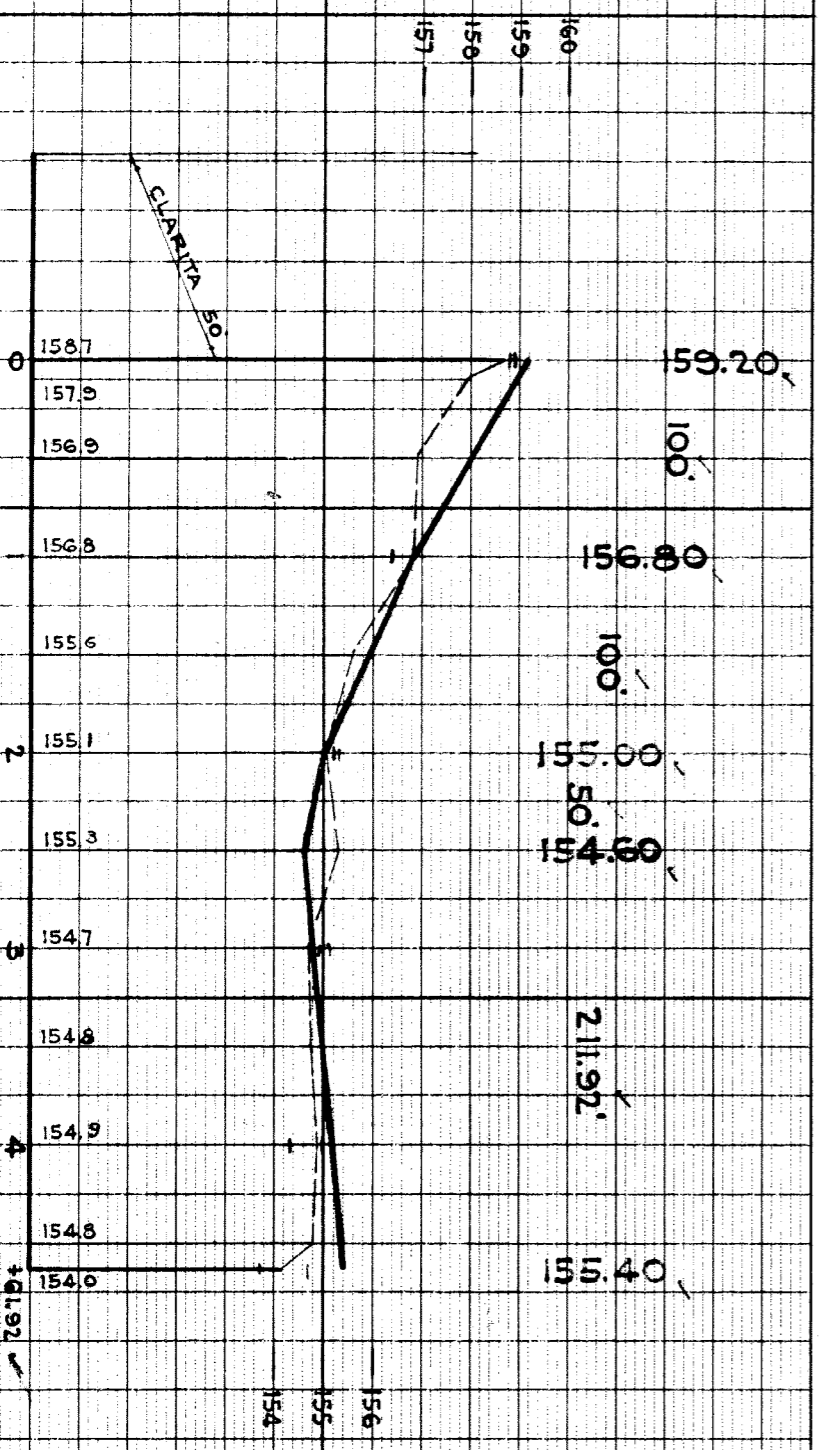

TREE NUMBER	KIND OF TREE	SIZE
1	MAPLE	8"
2	OAK	6"
3	CHERRY	6"
4	TWIN MAPLES	6"
5	WILLOW	5"
6	CLUMP OF ELM.	2"
7	3 ELM.	3"
8	ELM	4"
9	ELM	3"
10	ELM	3"

NOTES:-
AT (A) CONSTRUCT 2 STANDARD 15" x 12" Y BASINS COMPLETE
AND CONNECT AS SHOWN
AT (B) CONSTRUCT 1 STANDARD MANHOLE COMPLETE.

DEPARTMENT OF PUBLIC WORKS DETROIT

CITY ENGINEER'S OFFICE - DIVISION OF PAVING DESIGN

STREET PAVING PLAN

GREYDALE

N. P. L. OF CLARITA

462' N. OF N. P. L. OF CLARITA

5'-6" ONE COURSE CONCRETE

APPLICATION 248-54 2-19-46

TYPE OF PAVING 26'