

CITY ENGINEERS OFFICE - DIVISION OF PAVING DESIGN

STREET PAVING PLAN

GREYDALE

12' N. OF S.P.L. OF CURTIS
5' S. OF S.P.L. OF PICKFORD

DR. MINNIE E. CITY

ONE COURSE CONCRETE INTERLOCK CURB
& Uniform of Street Intersections

CARD NO.	INDEX	NAME OF STREET	WIDTH
72	114	12' N. OF S.P.L. OF CURTIS	26 & 30'
RECORD NO.	DATE	REQUESTED BY	DATE
		WEEVER	11/11/11

SEWER	REVISIONS
C-327	
C-328	
C-328A	
C-327	

NOTE: BEFORE STARTING CONSTRUCTION CONTRACTOR MUST CHECK WITH UTILITIES FOR LOCATIONS OF EXISTING STRUCTURES WHETHER OR NOT INDICATED ON PLANS

PLAN SCALE DISTORTED

LOTS & ALLEYS 1" = 60'

STREET WIDTHS 1" = 60'

DRAINAGE COMPLETED

PAVING COMPLETED

QUANTITIES	ESTIMATED	FINAL
EXCAVATION CU YDS.	LOTS	CITY
NEW CURB LN. FT.	LOTS	CITY
PAVING SQ. YDS.	LOTS	CITY
SIDEWALK SQ. FT.	LOTS	CITY
MANHOLES CONSTRUCT	LOTS	CITY
ADJUST	LOTS	CITY
SEWER BASINS CONSTRUCT	LOTS	CITY
SEWER LINES LN. FT.	LOTS	CITY
SEWER 15" LN. FT.	LOTS	CITY

NON SCALE 1" = 60'	BOOK 1668	PAGE 10
DATE 11-17-11	DATE 12-5-11	
CHECKED BY W.C. GAARD	CHECKED BY W.C. GAARD	
LOT 1 1436.30	LOT 2 1181.92	LOT 3 7181.51
LOT 4 1554.30	LOT 5 7771.15	LOT 6 59.99
TOTAL 21 1554.30	TOTAL 21 7771.15	

DESIGNED BY L.G. VANTUYL

DRAWN BY W.T. CATTICAT

TRACED BY



CHECKED BY (APPROVED)

SENIOR R.R. ROOM

ENGINEER OF STREETS

Walter R. Jackson

ASST. CITY ENGINEER

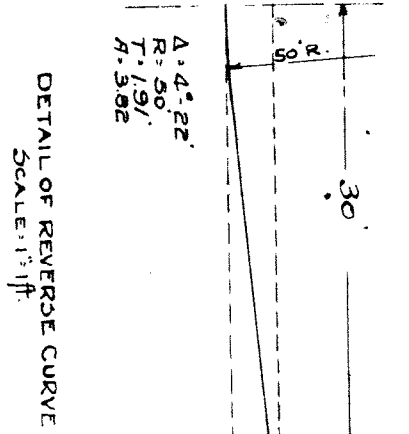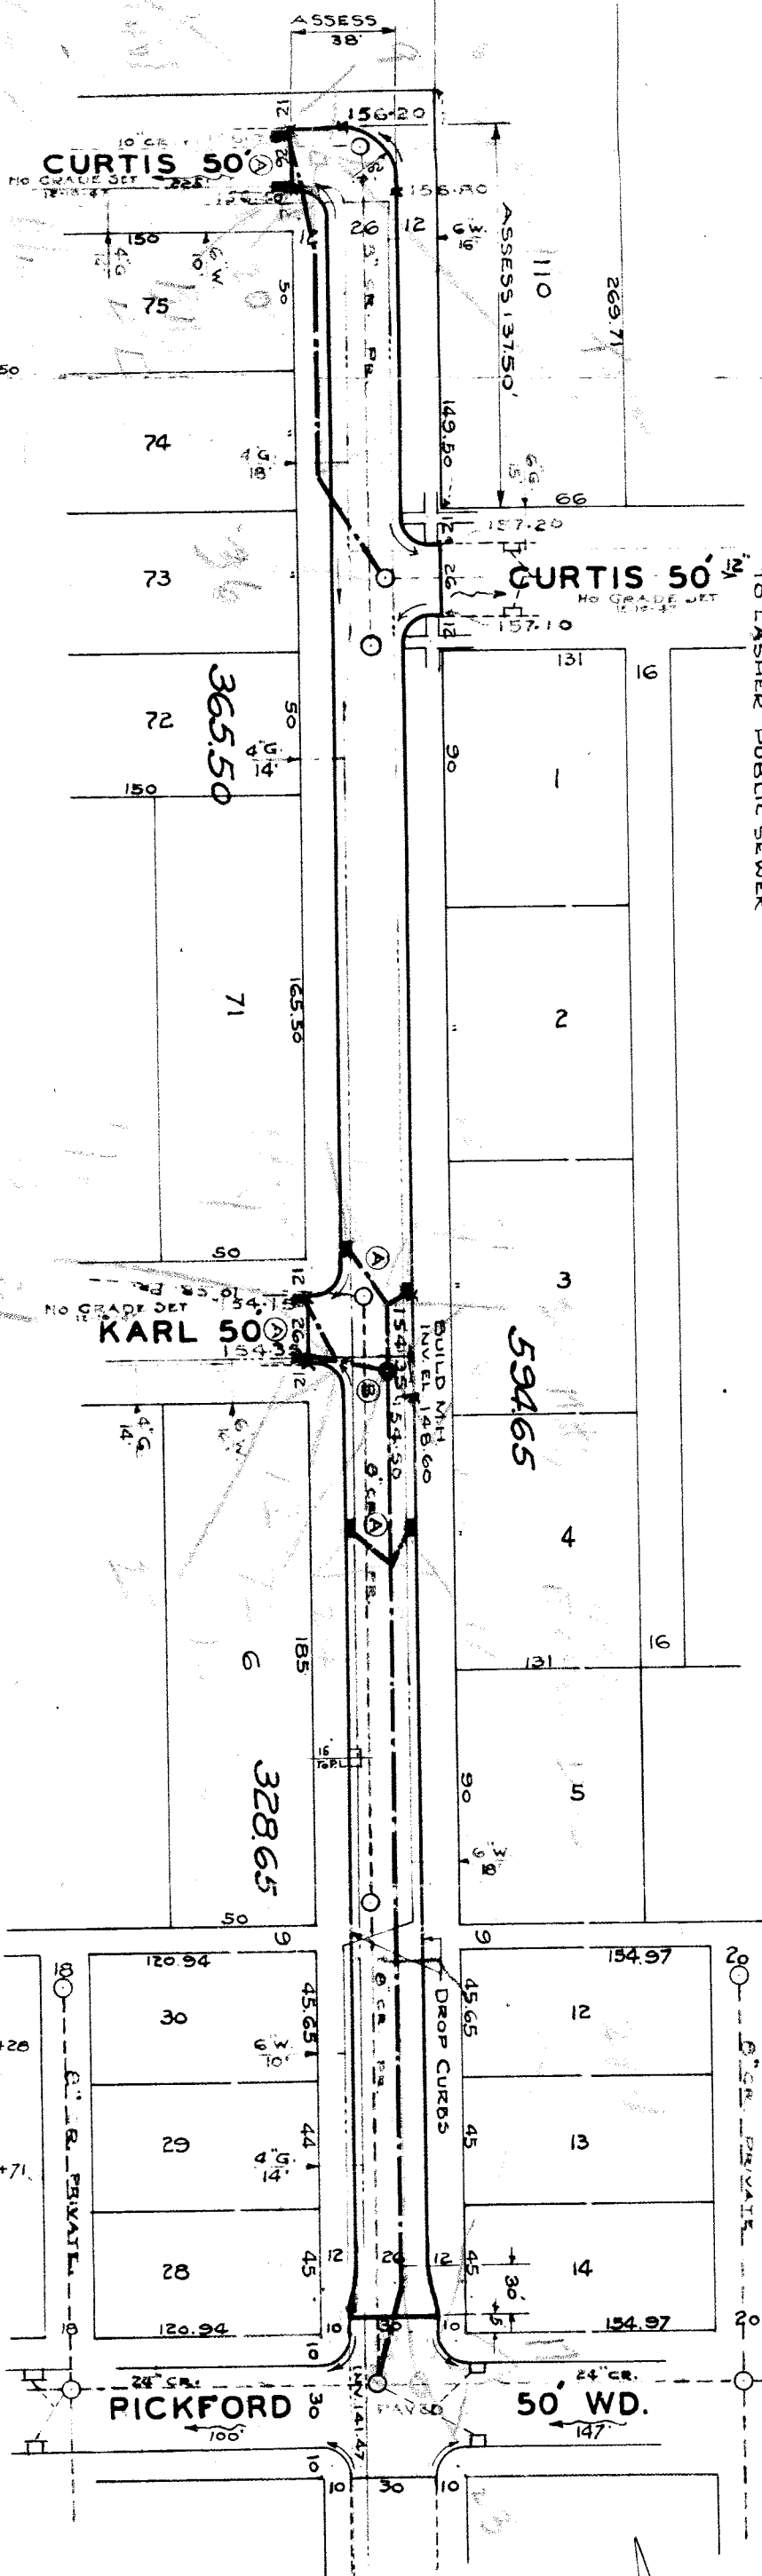

NOTES FOR DRAINAGE

AT (A) CONSTRUCT & STD. 18" DIA. Y. BASINS COMPLETE & CONNECT TO EXISTING OUTLETS AS SHOWN.

AT (B) CONSTRUCT 1 STD. MANHOLE COMPLETE.

DENCH MARKS

P.B.M. 114-251 A. N.W. Cor. Greendale + Curtis
B.M. Spike in Pole N.W. Cor. Greendale + Karl
B.M. Top of Hyd. 5'E. Cor. Greendale + Pickford
B.M. Top of Hyd. N.W. Cor. Greendale + Margarete
P.B.M. 114-251 N.E. Cor. Lasher Rd. + Curtis

