

SEWER	C-324 A	C-390	C-133	C-938
REVISIONS	C-325	C-524	C-139	C-587
	C-326 A	C-585	C-139A	
	C-327	C-586	C-139 B	

NOTE:
BEFORE STARTING CONSTRUCTION CONTRACTOR MUST CHECK WITH UTILITIES FOR LOCATIONS OF EXISTING STRUCTURES WHETHER OR NOT INDICATED ON PLANS.

PLAN SCALE DISTORTED
LOTS & ALLEYS 1" = 100'
STREET WIDTHS 1" = 50'

DRAINAGE COMPLETED
PAYING COMPLETED

QUANTITIES	ESTIMATED		FINAL	
	LOTS	CITY	LOTS	CITY
EXCAVATION CU. YDS.				
NEW CURB LIN. FT.				
PAVING SQ. YDS.				
SIDEWALK SQ. FT.				
MANHOLES ADJUST.				
CONSTRUCT.				
BASINS ADJUST.				
CONSTRUCT.				
SEWER-12" LIN. FT.				
SEWER-18" LIN. FT.				

HOR. SCALE 1" = 100'	VER. SCALE 1" = 2'	BOOK 1668	PAGE 10
DATE 7-27-48			
PLAN	PROFILE	TP	COMPUTED
CHECKED R.H.B.	GRADE	L.G.V.T.	CHECKED
LOTS	LENGTH	LENGTH	CHECKED
CITY	AREA	LENGTH	CITY
TOTAL AREA	AREA	LENGTH	CITY

DESIGNED BY	L.G. VANTUYLE
DRAWN BY	J. F. WILSON
TRACED BY	"
CHECKED BY	Scotlyn R. R. Rasmussen
APPROVED	Engineer of Streets
	ASSOCIATE ENGINEER

DEPARTMENT OF PUBLIC WORKS DETROIT
CITY ENGINEERS' OFFICE ... DIVISION OF PAVING DESIGN
STREET PAVING PLAN
GREYDALE
285-14

CARD NO. INDEX TOPO NO. 72 14




NAME OF STREET S.N. SE OF PICKFORD FROM 18'N SE TO N.R.L. OF MARGARETA

RECORD NO.


TYPE OF PAYMENT DRAINAGE ONLY
WUEBER REQUESTED 7/18/47

WIDTH 26 & 30

NUMBER OF SHEETS 1
SHEET NO. 1

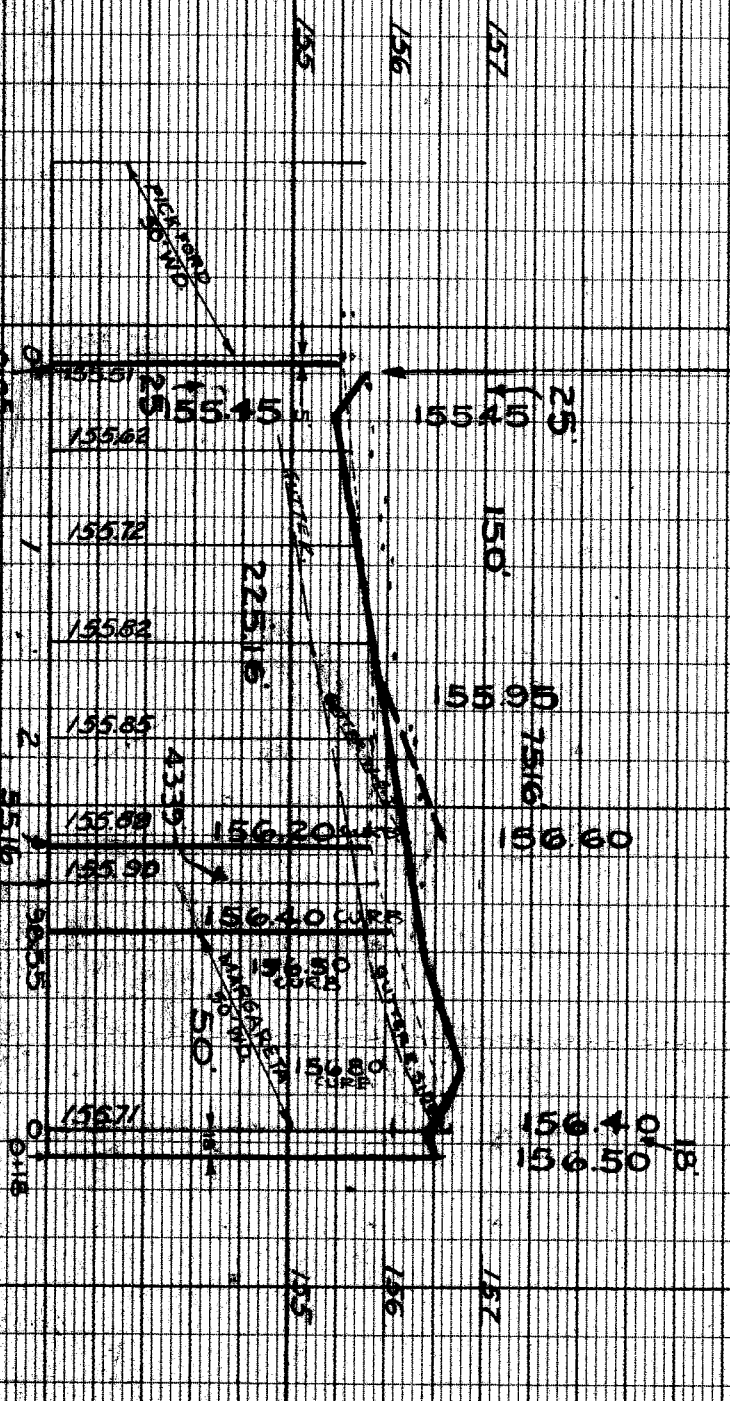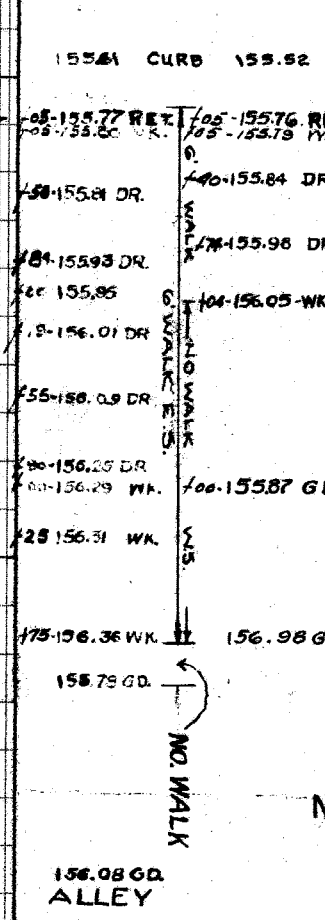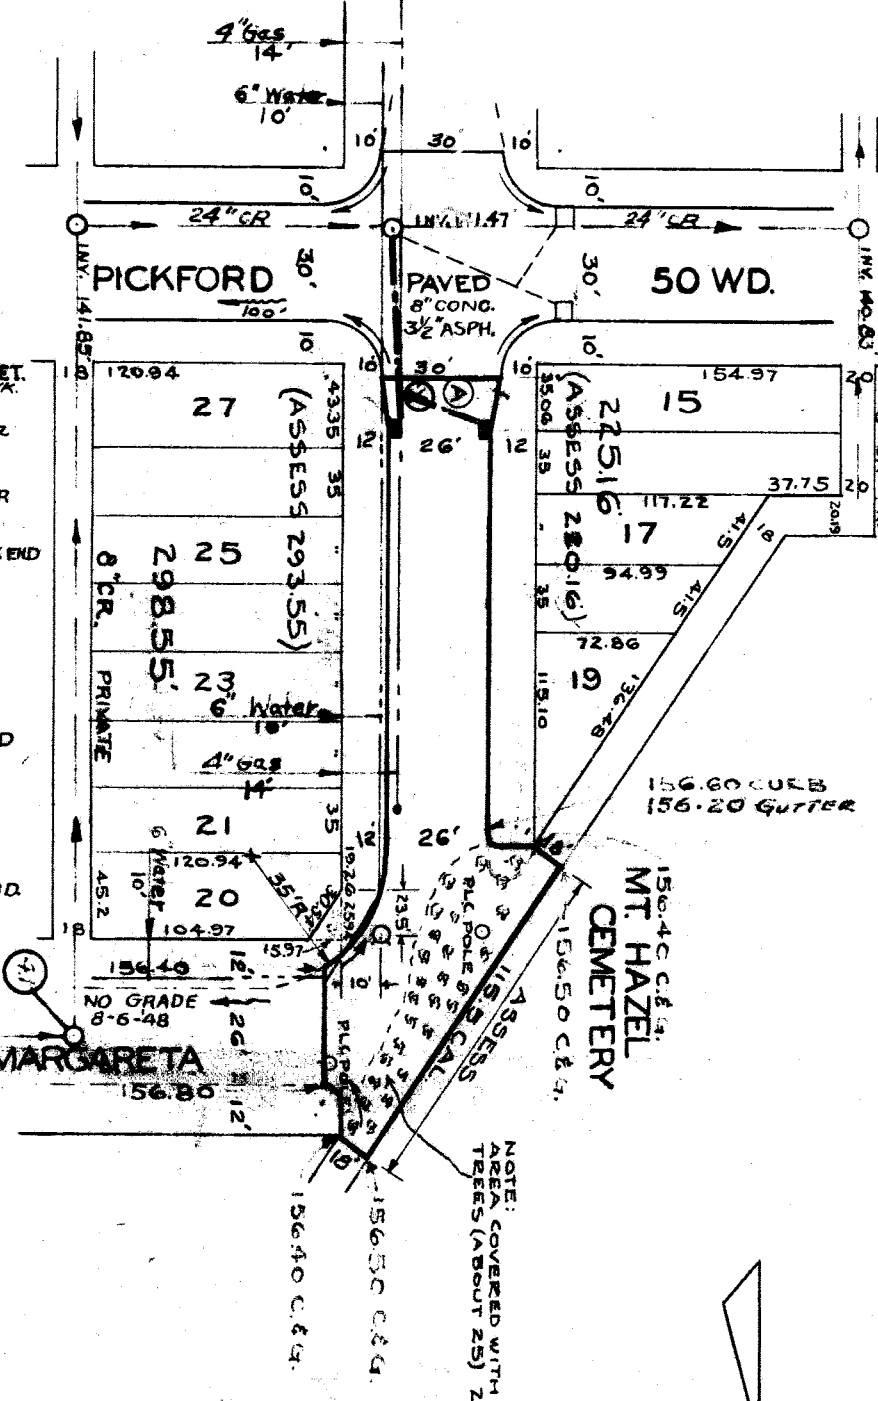

NOTE FOR DRAINAGE: A CONSTRUCT & CONNECT TO EXISTING OUTLETS AS SHOWN.

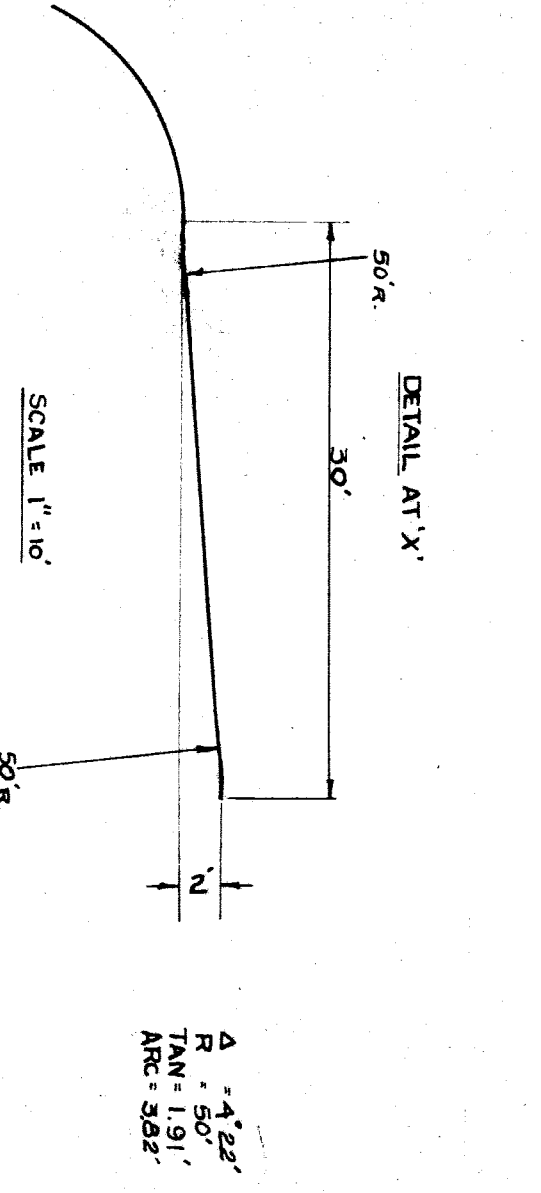

BENCH MARKS

PBM # 114-251 A	N.W. COR. GREYDALE & CURTIS	ELEV. 157.217
P.B.M. # 114-251	N.E. COR. LASHER RD. & CURTIS	158.320
B.M. - TOP OF HYD.	S.E. COR. GREYDALE & PICKFORD	158.07
B.M. - TOP OF HYD.	N.W. COR. GREYDALE & MARGARETA	158.79

SCALE 1" = 10'