

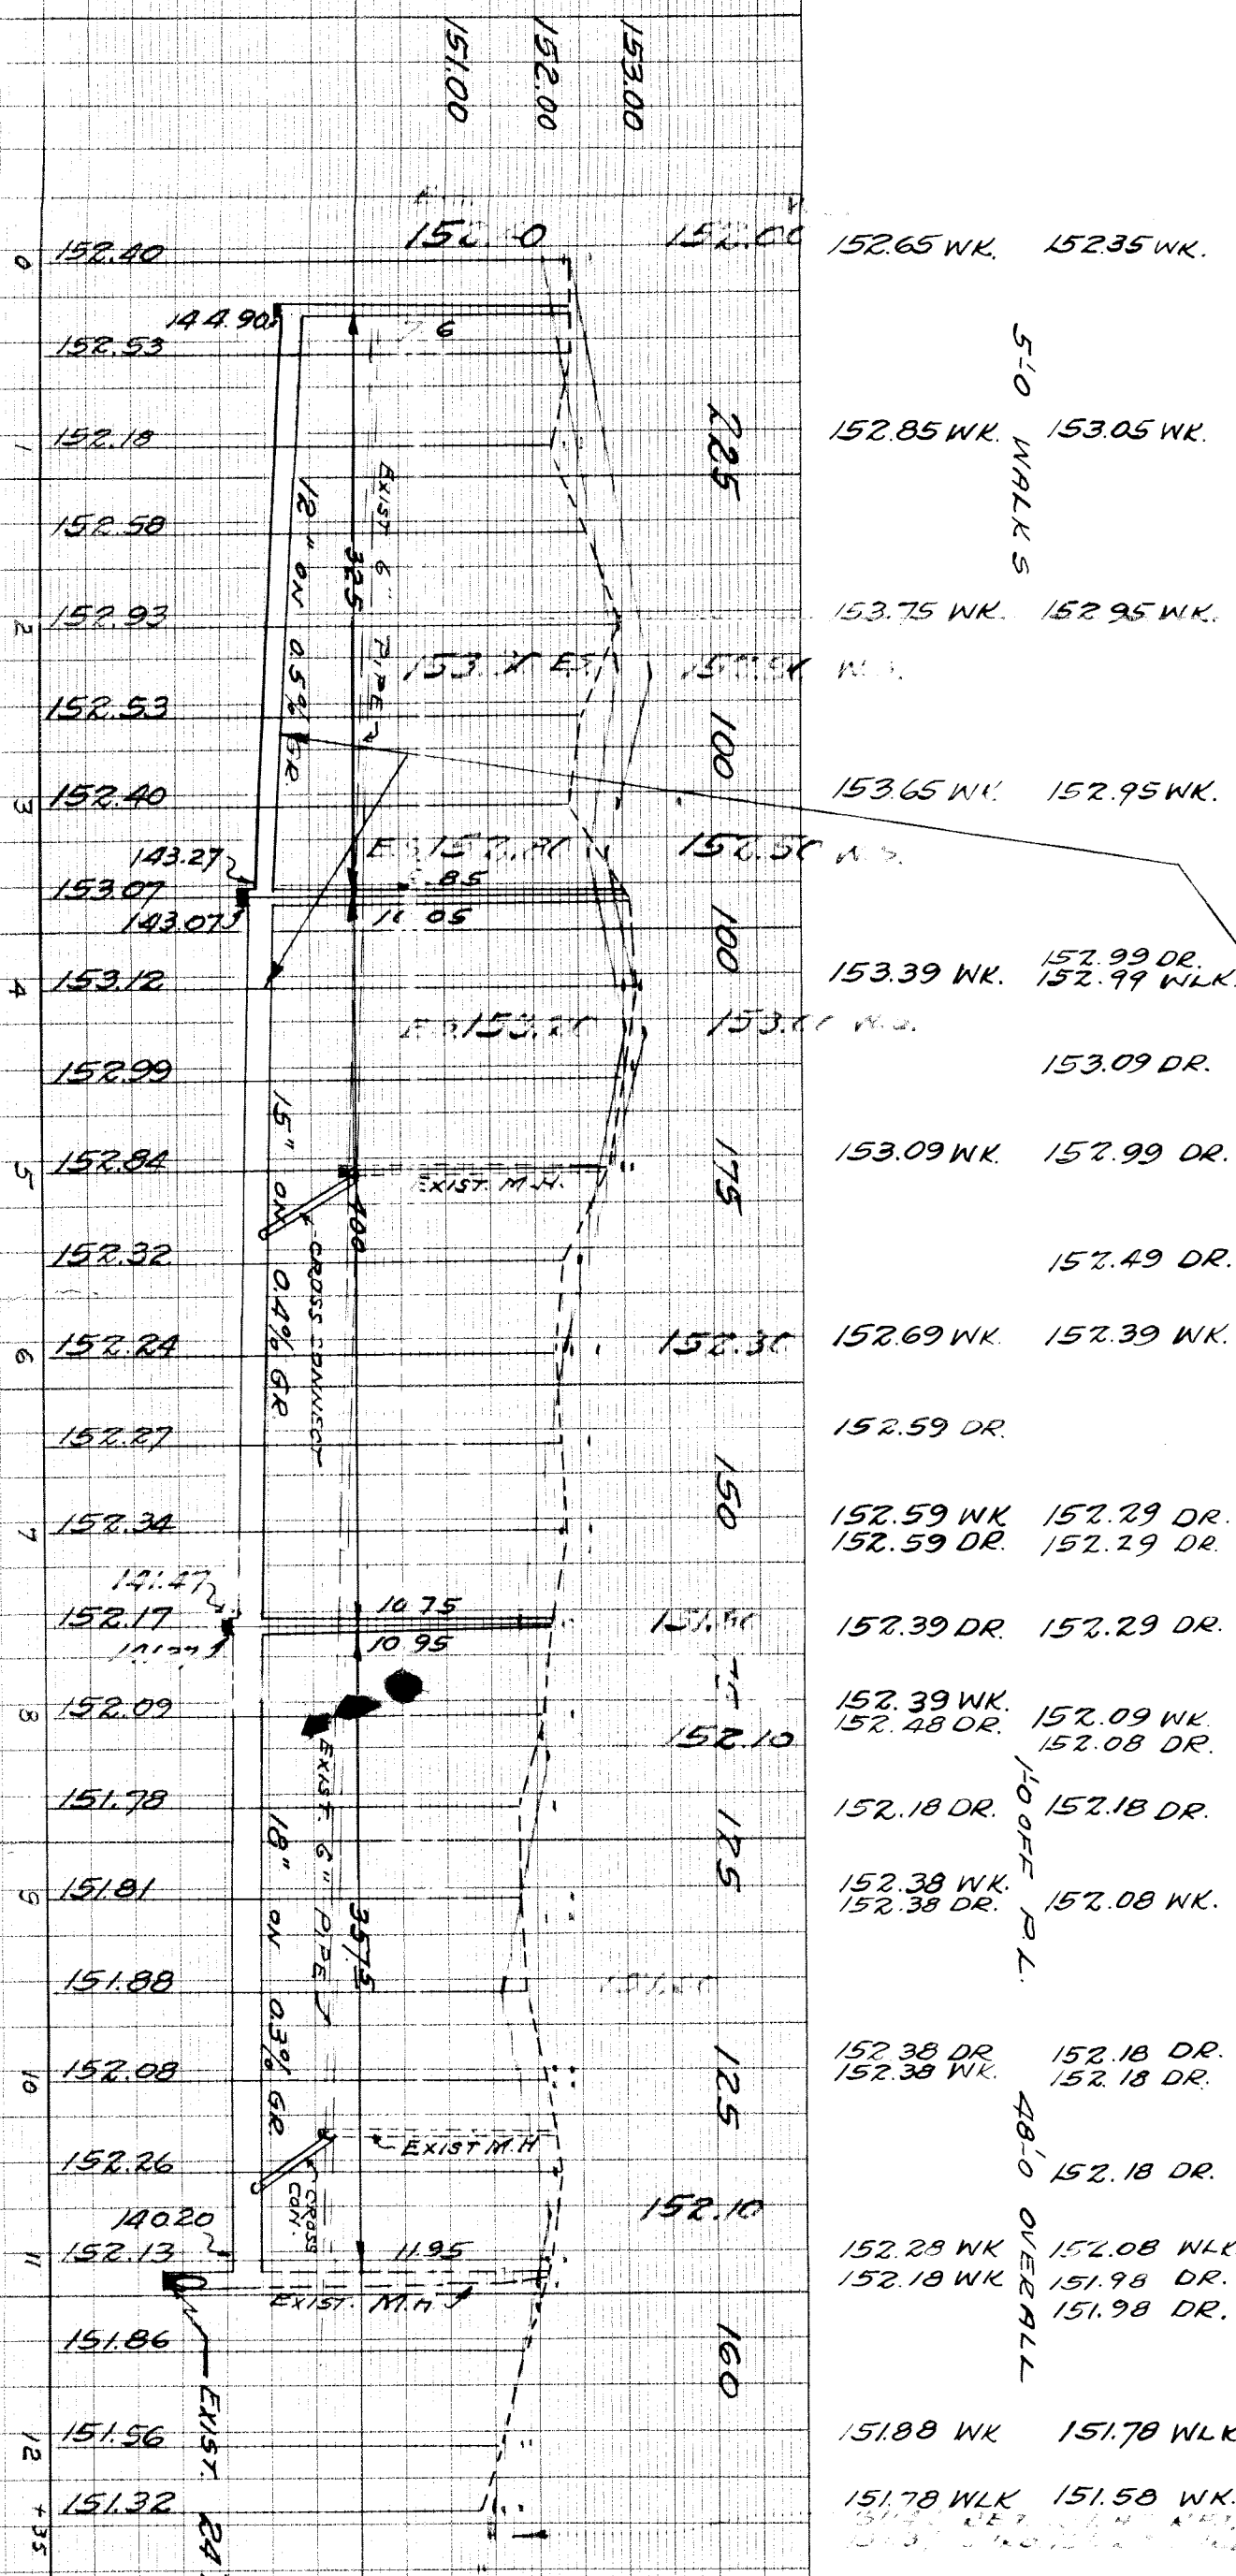


SEWER INDEXED	REVISIONS	JOB NO.	DATE	PROGRESS	QUANTITIES	LOTS	CITY	LOTS	CITY	HOOR. SCALE	1" = 100'	BOOK	192	PAGE	75	DESIGNED BY	M.T. MORGAN
		BLUE PRINT ISSUED FOR		START	EXCAVATION					VER. SCALE	1/2" = 2'	DATE	2-26-41			DRAWN BY	M.T. MORGAN
		GRADE ONLY		FINISH	STRAIGHT CURB NEW					PLAN	M.T.M.	PROFILE	M.T.M.	COMPUTED		TRACED BY	R. R. R.
		CATCH BASINS			OLD CURB RESET					CHECKED	M.T.M.	GRADE	M.T.M.	CHECKED		CHECKED BY	R. R. R.
		PAVING-CLASS			CIRCULAR CURB					LOTS	2444	LENGTH	1220-		APPROVED		
					PAVING					CITY	30	LENGTH	15				
					CONCRETE BASE					TOTAL	2470	LENGTH	1235-				
										LOTS		LENGTH					
										CITY		LENGTH					

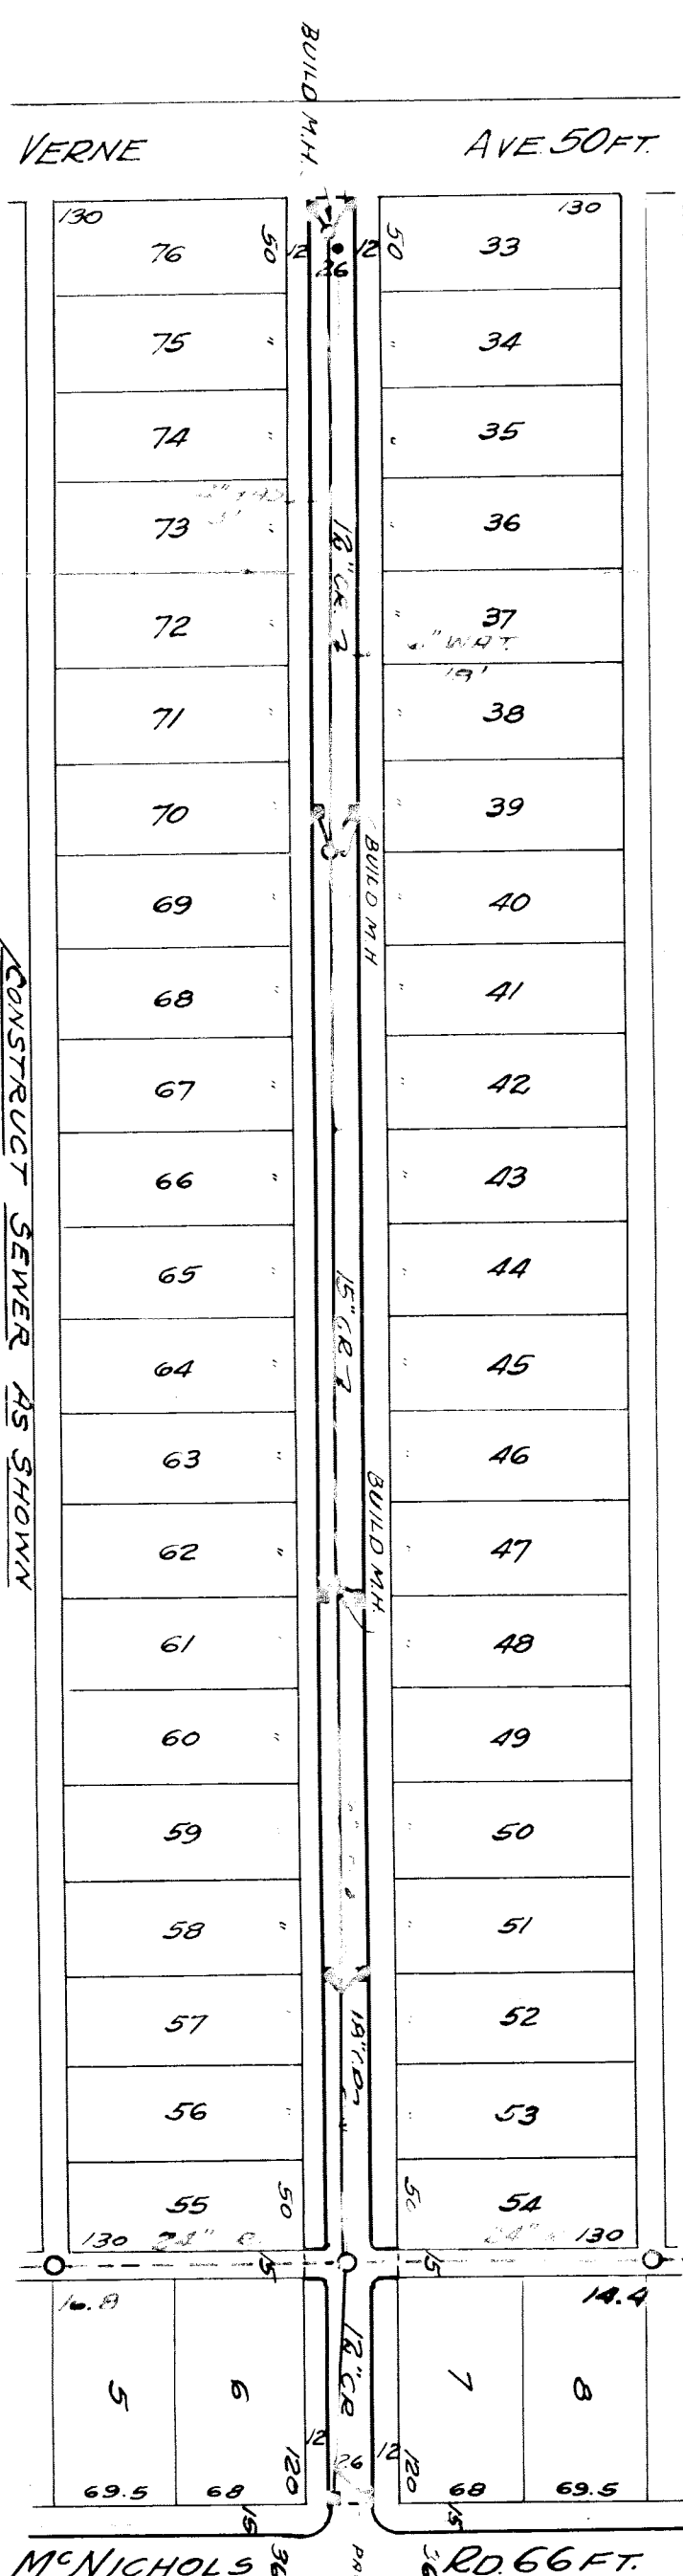

DEPARTMENT OF PUBLIC WORKS DETROIT
 CITY ENGINEERS OFFICE - DIVISION OF PAVING DESIGN
STREET PAVING PLAN
 NAME OF STREET: GREYDALE AVE.
 FROM: N.P.L. VERNE AVE.
 TO: S.P.L. McNICHOLS RD.
 TYPE OF PAVEMENT: _____ WIDTH: _____

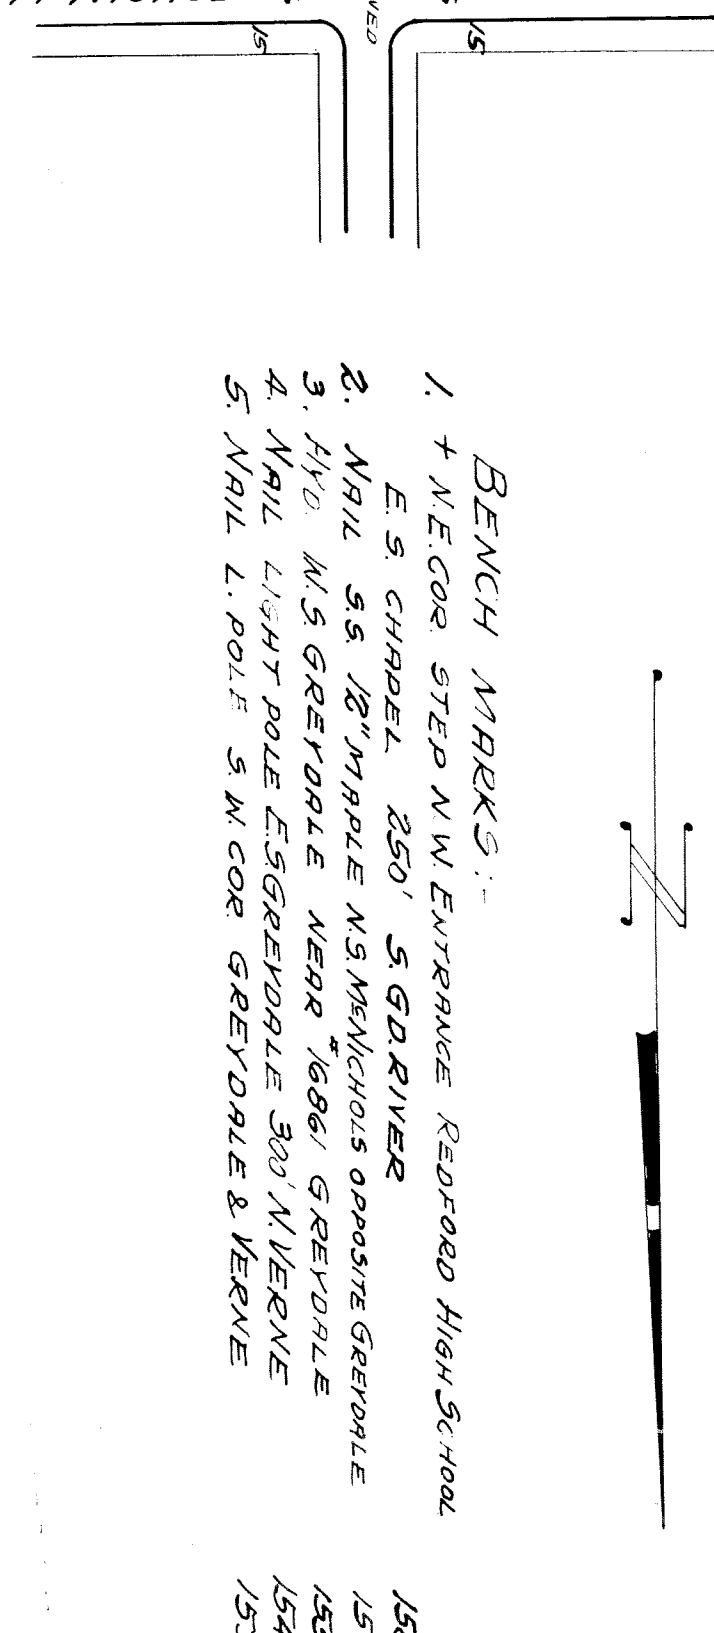

- BENCH MARKS:**
- + N.E. COR. STEP N.W. ENTRANCE REDFORD HIGH SCHOOL
 - E.S. CHAPEL 250' S. G.D. RIVER
 - NAIL S.S. 18" MAPLE N.S. McNICHOLS OPPOSITE GREYDALE
 - HYD. W.S. GREYDALE NEAR 16861 GREYDALE
 - NAIL LIGHT POLE ES GREYDALE 300' N. VERNE
 - NAIL L. POLE S.W. COR. GREYDALE & VERNE

