




CROSS SECTIONS

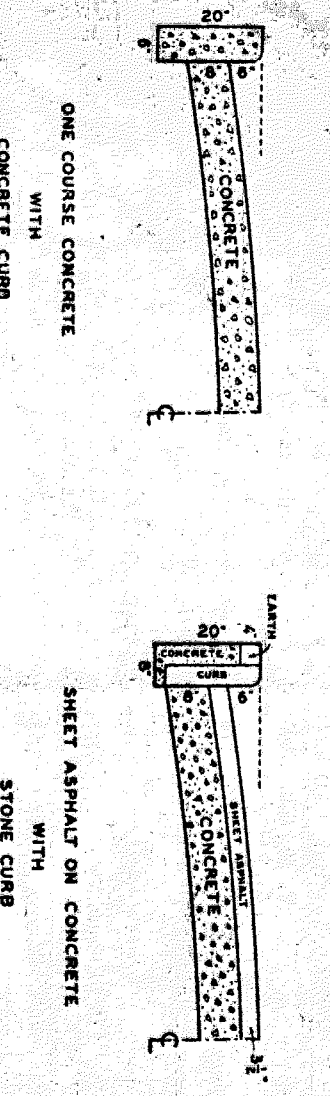

AT NO.	A	B	C	D	E	F	G	H	I	J	K	L	M	N	O	P	Q	R	S	T	U	V	W	X	Y	Z

QUANTITIES	LOTS	CITY	LOTS	CITY
EXCAVATION				
STRAIGHT CURB NEW				
OLD CURB RESET				
CIRCULAR CURB				
PAVING				
CONCRETE BASE				

NON. SCALE	1" = 100'	BOOK	1471	PAGE	36
PLAN	5/16	PROFILE	5/16	COMPUTED	
CHECKED		GRADE		CHECKED	
LOTS 21	1080	LENGTH	540		
DIRY 21	40	LENGTH	20		
TOTAL 21	1120	LENGTH	560		

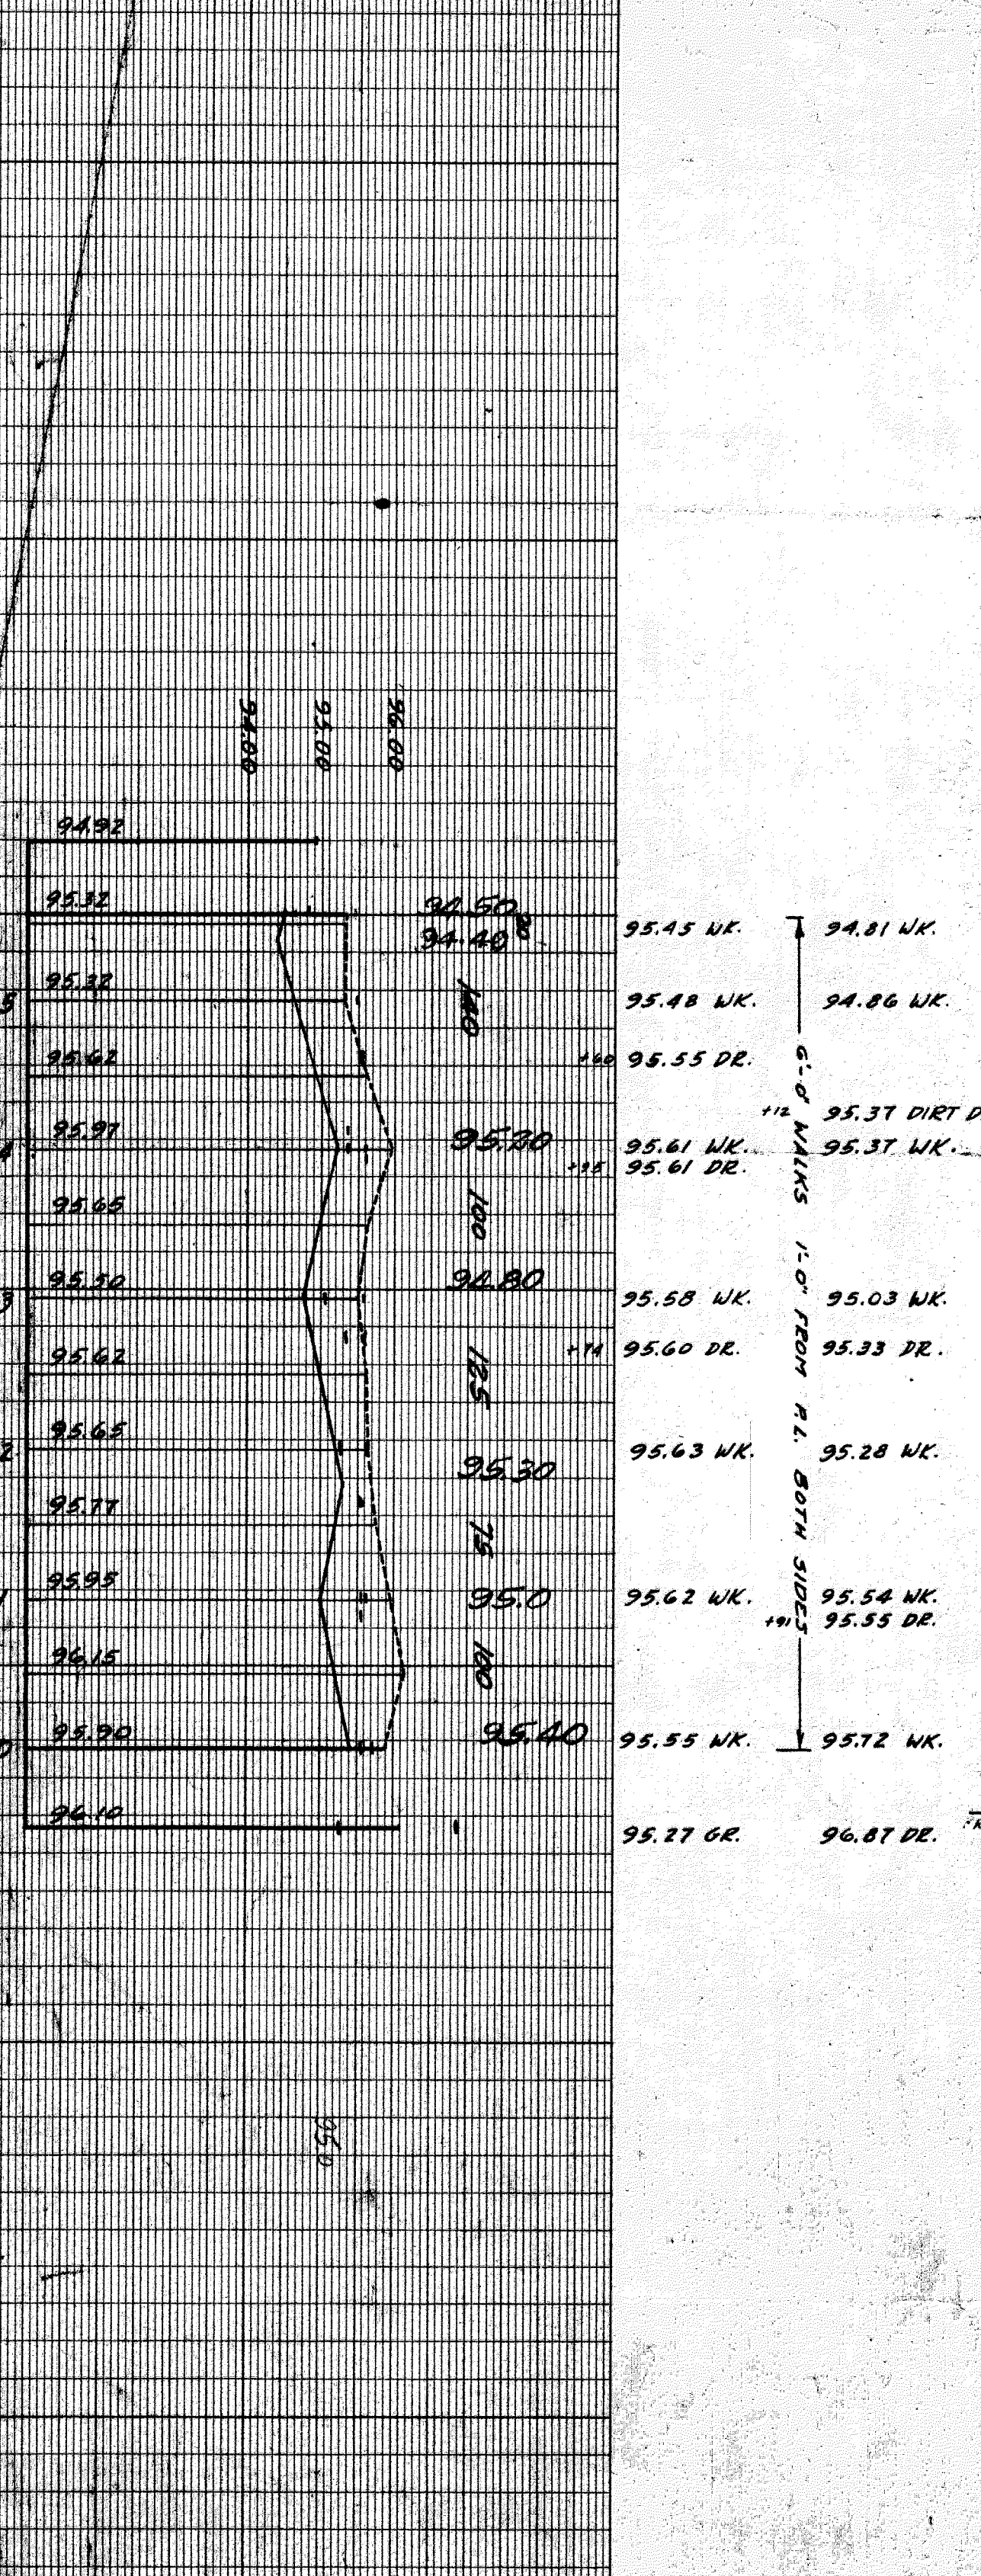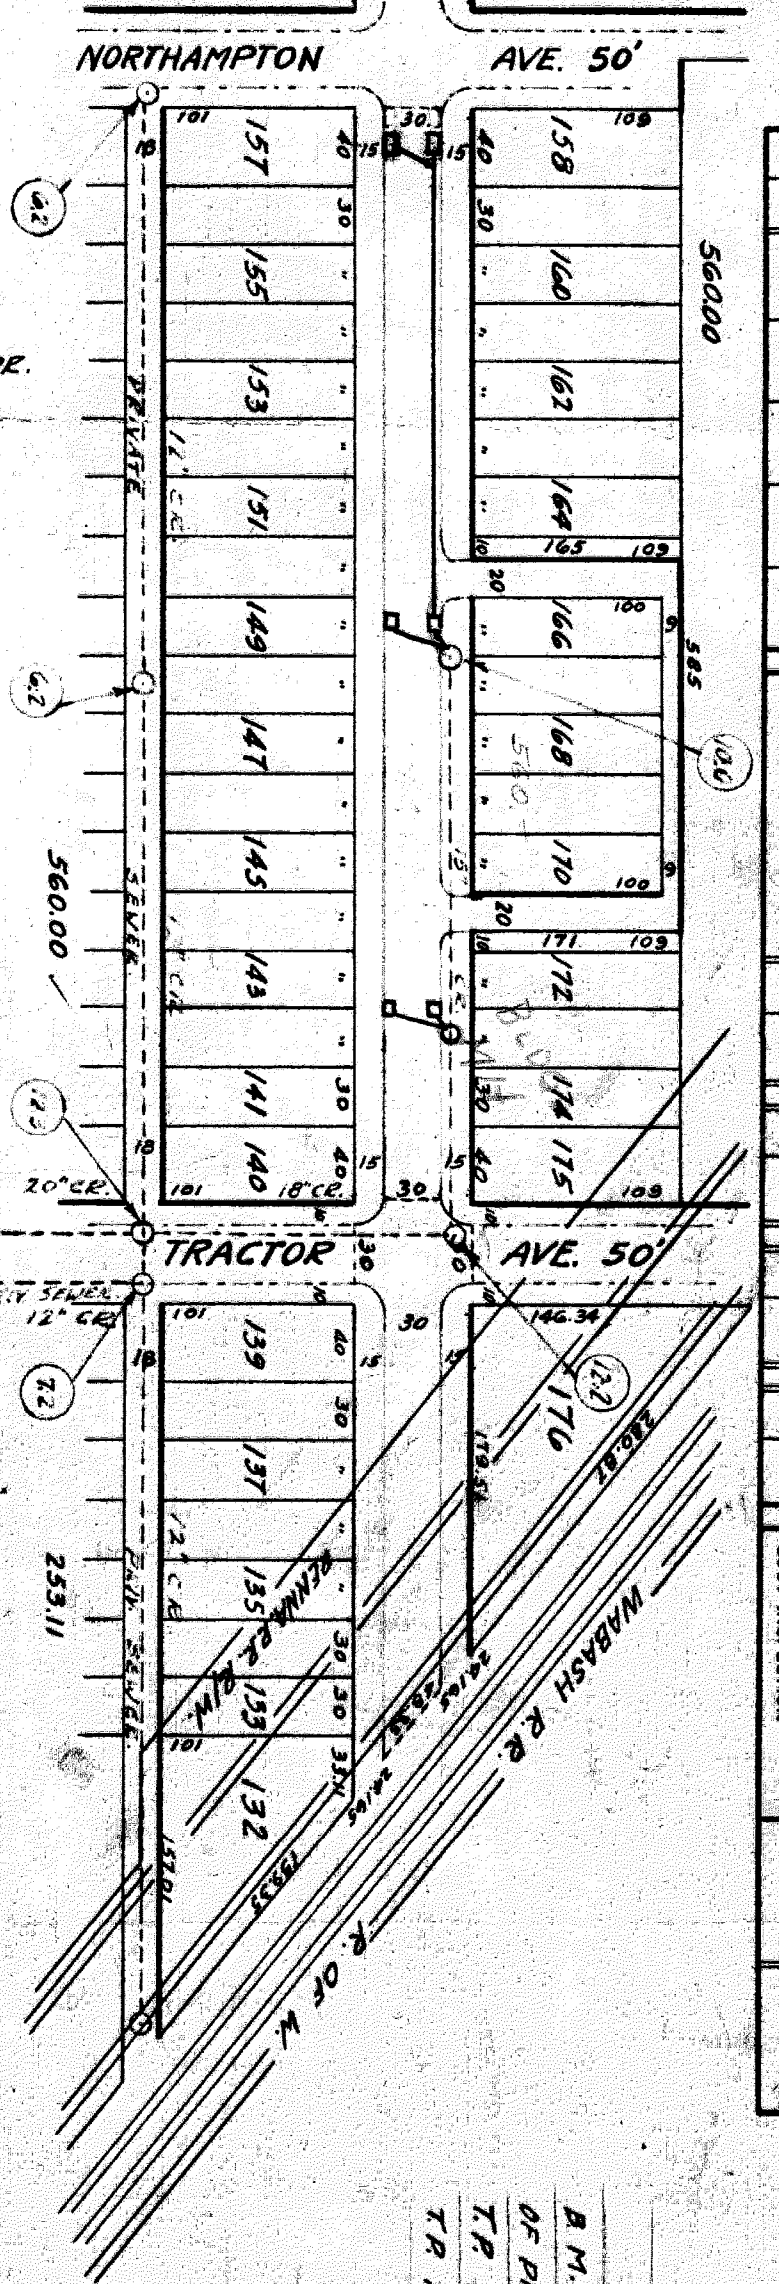

DEPARTMENT OF PUBLIC WORKS DETROIT

CITY ENGINEERS OFFICE - DIVISION OF PAVING DESIGN

STREET PAVING PLAN

GREYRIARS AVE. 60' WD.

WABASH RAIL ROAD (TRACTOR)

NORTHAMPTON AVE. 50'

JOB-NO. D-1058

DESIGNED BY	<i>[Signature]</i>
DRAWN BY	<i>[Signature]</i>
TRACED BY	<i>[Signature]</i>
CHECKED BY	<i>[Signature]</i>
APPROVED	<i>[Signature]</i>
INS'T	CITY ENGINEER

CARD NO.	
INDEX TO	
RECORD NO.	
FROM	
TO	
NAME OF STREET	
TYPE OF PAVEMENT	
WIDTH	
ELEVATIONS	
NUMBER OF SHEETS	1
SHEET NO.	1