



8111 12/17/24

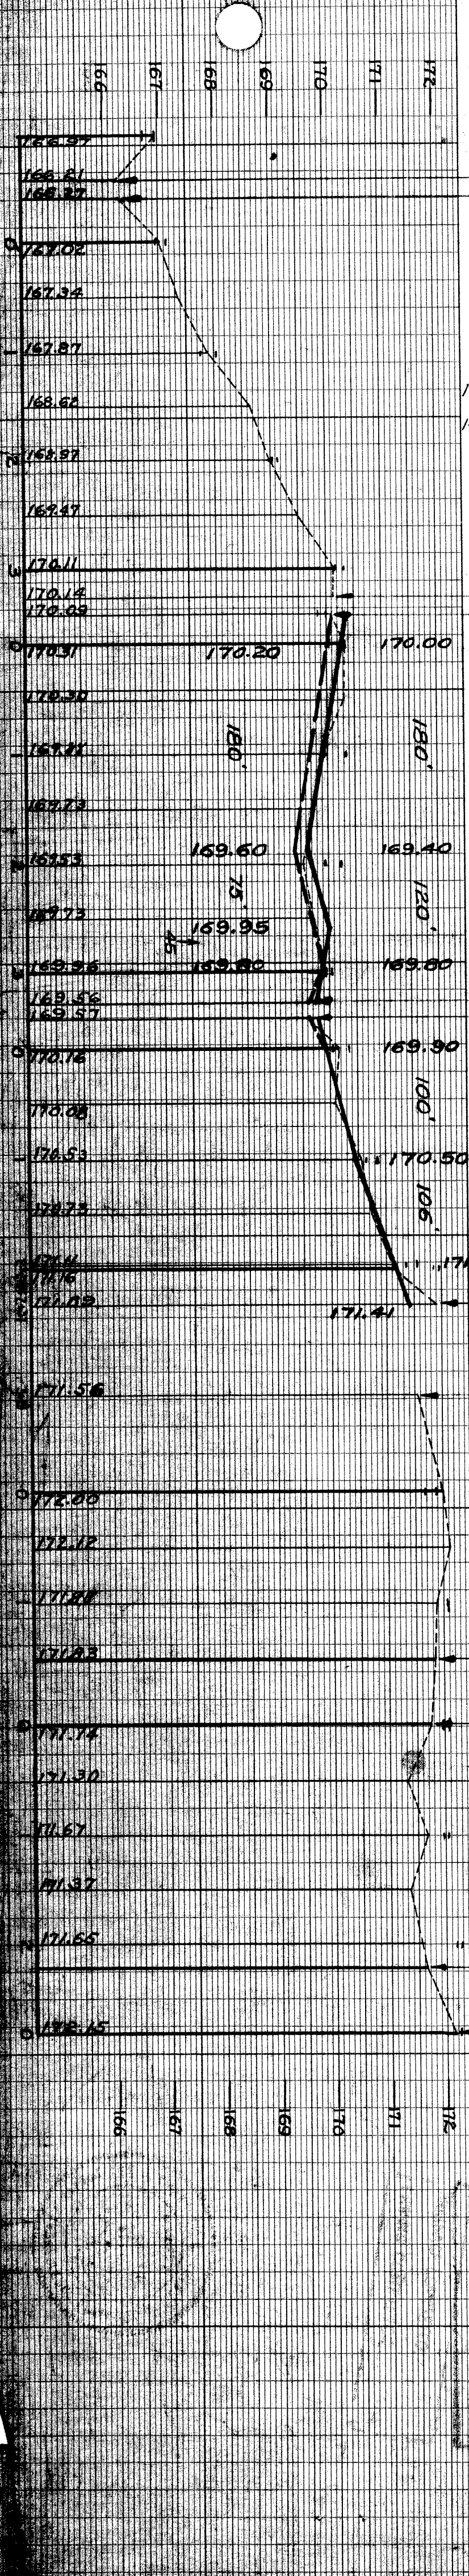

166.84 W. 166.94 W.
 166.17 PAV. 166.25 GLASTONBURY
 166.22 PAV. 166.32
 166.94 W. 167.14 W.
 167.74 W. 168.04 W.
 1+35²-CAR GAR. 168.24 169.34 2-CAR GAR. CONC. RAMP 1+35
 1+66 2-CAR GAR. 168.64 169.34 2-CAR GAR. 1+66 CONC. RAMP
 169.14 W. 169.04 W.
 170.33 W. 170.13 W.
 169.96 PAV. 170.31
 169.85 PAV. 170.33
 170.33 W. 170.03 W.
 169.93 W. 170.33 W.
 170.23 2-CAR GAR. 1+37
 169.93 W. 170.23 W.
 169.93 W. 170.03 W.
 169.38 PAV. 169.73
 169.48 PAV. 169.65
 170.03 W. 170.33 W.
 170.63 W. 170.83 W.
 171.20 171.33 W. 171.53 W.
 171.83 W. 171.93 W.
 171.11 W. PAV. 172.66
 171.47 W. PAV. 171.65
 171.67 W. 171.87 W.
 172.07 W. 172.07 W.
 1+10 2-CAR GAR. 172.07 171.97 2-CAR GAR. 1+10
 172.07 W. 172.07 W.
 171.98 RET. 171.92 RET.
 171.82 CURB 171.73
 171.80 CURB 171.81
 171.92 RET. 171.94 RET.
 171.97 W. 172.07 W.
 172.07 W. 171.97 W.
 172.27 W. 172.27 W.
 172.25 W. 172.25 W.
 172.23 RET. 172.25 RET.
 172.18 CURB 172.21
 172.03 CURB 172.22
 172.18 RET. 172.37 RET.
 172.25 W. 172.45 W.

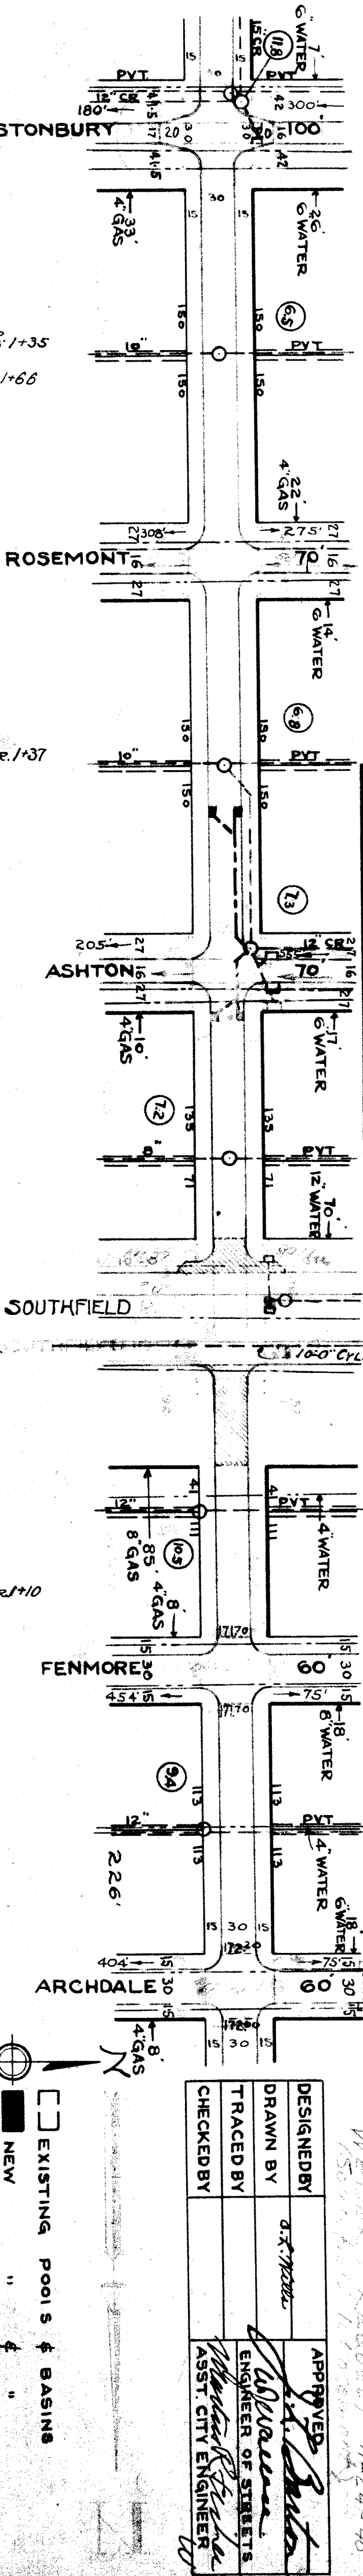

| AT. NO. | Δ | RADIUS | TANG. | ARC | SEG. |
|---------|---|--------|-------|-----|------|
| | | | | | |

| QUANTITIES | LOTS | CITY | PLAN | | MEM | |
|------------|------|------|------|---------|----------|---------|
| | | | CLW | PROFILE | COMPUTED | CHECKED |
| | | | | | | |

| VER. SCALE | 1" = 2' | HOR. SCALE | 1" = 100' |
|------------|---------|------------|-----------|
| | | | |

| DATE | 8-16-38 | RECORD NO. | 65 103 |
|------|---------|------------|--------|
| | | | |

DEPARTMENT of PUBLIC WORKS DETROIT
 CITY ENGINEERS OFFICE ... DIVISION OF PAVING DESIGN
STREET PAVING PLAN
GROVE 60' W.D.
GREENFIELD SUNDLERLAND
 FROM **SUNDLERLAND**
 TO **SUNDLERLAND**
 NAME OF STREET
 FROM **GREENFIELD**
 TO **SUNDLERLAND**
 TYPE OF PAVEMENT
 NUMBER OF SHEETS 38
 SHEET NO. 2A
 INDEX TOP NO. 65 103
 DATE 8-16-38
 SCALE 1" = 2'
 APPPROVED [Signature]
 ENGINEER OF STREETS
 CHECKED BY [Signature]
 ASST. CITY ENGINEER
 DESIGNED BY [Signature]
 DRAWN BY [Signature]
 TRACED BY [Signature]
 CHECKED BY [Signature]

BENCH MARKS
 113.210 S-SIDE M^cNICHOLS RD. 150' W. OF SUNDERLAND; TR. SPK. N.S. 10' ELM. 161.322
 ARROW ON HYD. E.S. STAHLEN, 5.0' 163.24
 M^cNICHOLS RD. 169.32
 ARROW ON HYD. N.E. COR. GREENVIEW & GROVE, 167.32
 " " " " " ASHTON & GROVE, 173.11
 " " " " " ASHTON & GROVE, 173.11
 " " " " " ASHTON & GROVE, 173.11
 " " " " " ASHTON & GROVE, 173.11
 103.203 W.S. PARKWAY & SOUTHFIELD, 500' N. OF WERNER, 7K. SPK. IN 24" ELM., 172.15