

DEPARTMENT OF PUBLIC WORKS DETROIT  
 CITY ENGINEERS OFFICE ... DIVISION OF PAVING DESIGN  
**STREET PAVING PLAN**  
**GROVE**

NAME OF STREET: **E.P.L. OF FIELDING**  
 FROM: **5' W. OF W.P.L. OF VAUGHAN**

INDEX TOPO. NO. **74113**  
 SHEET NO. **1** OF **1**  
 SHEETS

TYPE OF PAVEMENT: **8" UNIFORM AT STREET INTERSECTIONS EXCEPT AS NOTED**  
 WIDTH: **26'**

CONTRACT APPROVED TO: **WEBER ENGINEERING**


DESIGNED BY: **W. Owens**  
 DRAWN BY: **A. H. Meyer**  
 CHECKED BY: **AB**  
 APPROVED BY: **W. Owens**  
 CHIEF ENGINEER

- BENCH MARKS**
- PLBM. 114-253 N.W. COR. MCNICHOLS & PIERSON 150.096
  - PLBM. 114-254 N.E. COR. MCNICHOLS & WESTMORELAND 156.623
  - ARR. ON HYD. N.W. COR. GROVE & FIELDING 154.16
  - ARR. ON HYD. S.E. COR. GROVE & STOUT 155.45
  - ARR. ON HYD. S.W. COR. GROVE & KENTFIELD 156.52
  - ARR. ON HYD. S.E. COR. GROVE & HEYDEN 155.80
  - ARR. ON HYD. N.E. COR. GROVE & VAUGHAN 156.53

**NOTES:** FOR SYMBOLS (A) ETC. SEE STD. DETAIL DRWG. C-327.  
 HORIZONTAL CONTROL +5 IN WALK 5' OFF P.L.

*Watch for P.L.C.*

TREE REMOVAL		
NO	SIZE	KIND
1	36"	ELM
		1+59 E. OF KENTFIELD
		135' N. OF S.P.L.

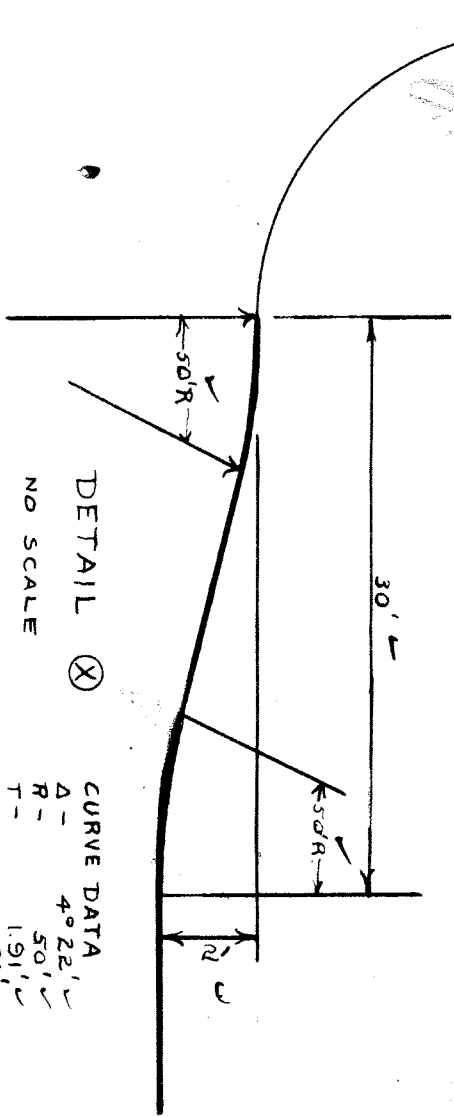

SEWER *at 1/4" = 100'*  
 REVISIONS  
 SUPPLEMENTARY DETAILS

C-324A	C-390	C-587	C-739B
C-325	C-524	C-733	C-938
C-326A	C-585	C-739	C-1608
C-327	C-586	C-739A	C-1783

NOTE: BEFORE STARTING CONSTRUCTION CONTRACTOR MUST CHECK WITH UTILITIES FOR LOCATIONS OF EXISTING STRUCTURES WHETHER OR NOT INDICATED ON PLANS.

PLAN SCALE DISTORTED  
 LOTS & ALLEYS 1" = 100'  
 STREET WIDTHS 1" = 50'  
 DRAINAGE COMPLETED 10-6-54  
 PAVING COMPLETED

QUANTITIES	ESTIMATED	FINAL
EXCAVATION CU. YDS.	LOTS	CITY
NEW CURB LIN. FT.	CITY	
PAVING SQ. YDS.	LOTS	CITY
MANHOLES CONSTRUCT	ADJUST	
ADJUST CONSTRUCT	ADJUST	
SEWERS 12" LIN. FT.	CONSTRUCT	

DESIGNED BY: **W. Owens**  
 DRAWN BY: **A. H. Meyer**  
 CHECKED BY: **AB**  
 APPROVED BY: **W. Owens**  
 CHIEF ENGINEER

BOOK 1719 PAGE 67  
 DATE LEVELS 4-26-54  
 DATE DRAWING 8-20-54

LOT 21 182302 LENGTH 911.51  
 CITY 911.51

